
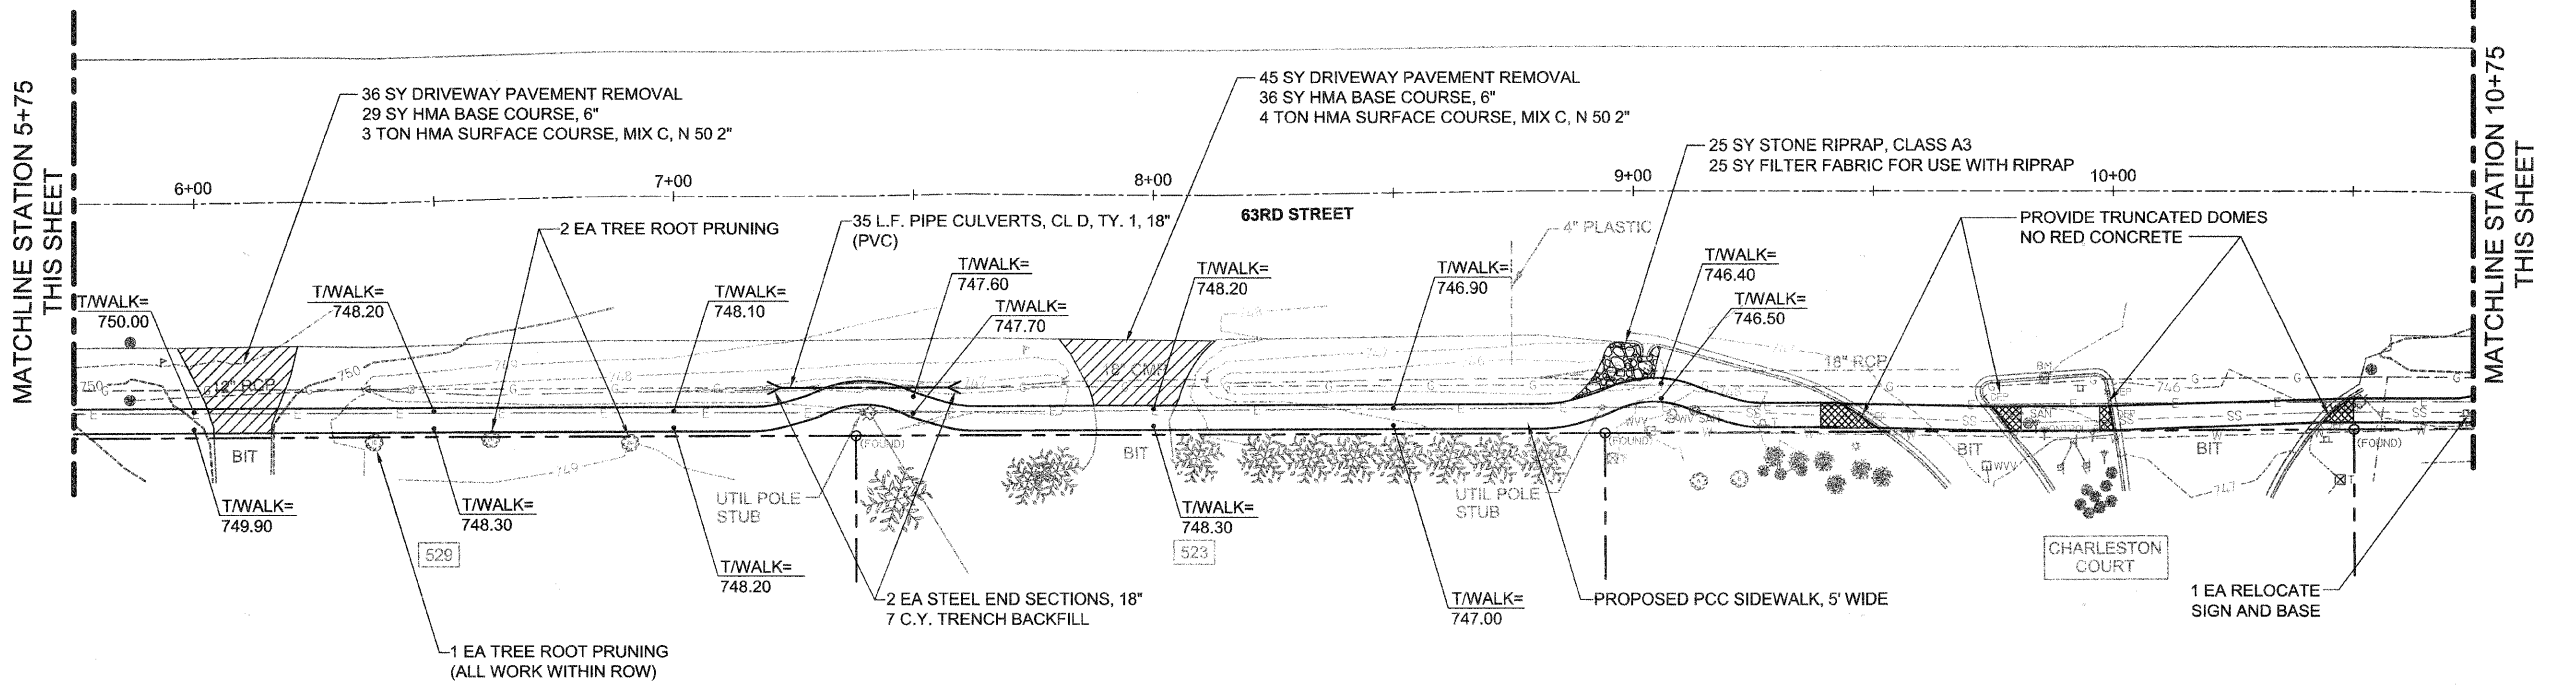



PLAN	DATE
BY	
NO.	
DATE	
BY	
NO.	
DATE	
BY	
NO.	
DATE	
BY	
NO.	
DATE	

PROFILE	DATE
BY	
NO.	
DATE	
BY	
NO.	
DATE	
BY	
NO.	
DATE	
BY	
NO.	
DATE	

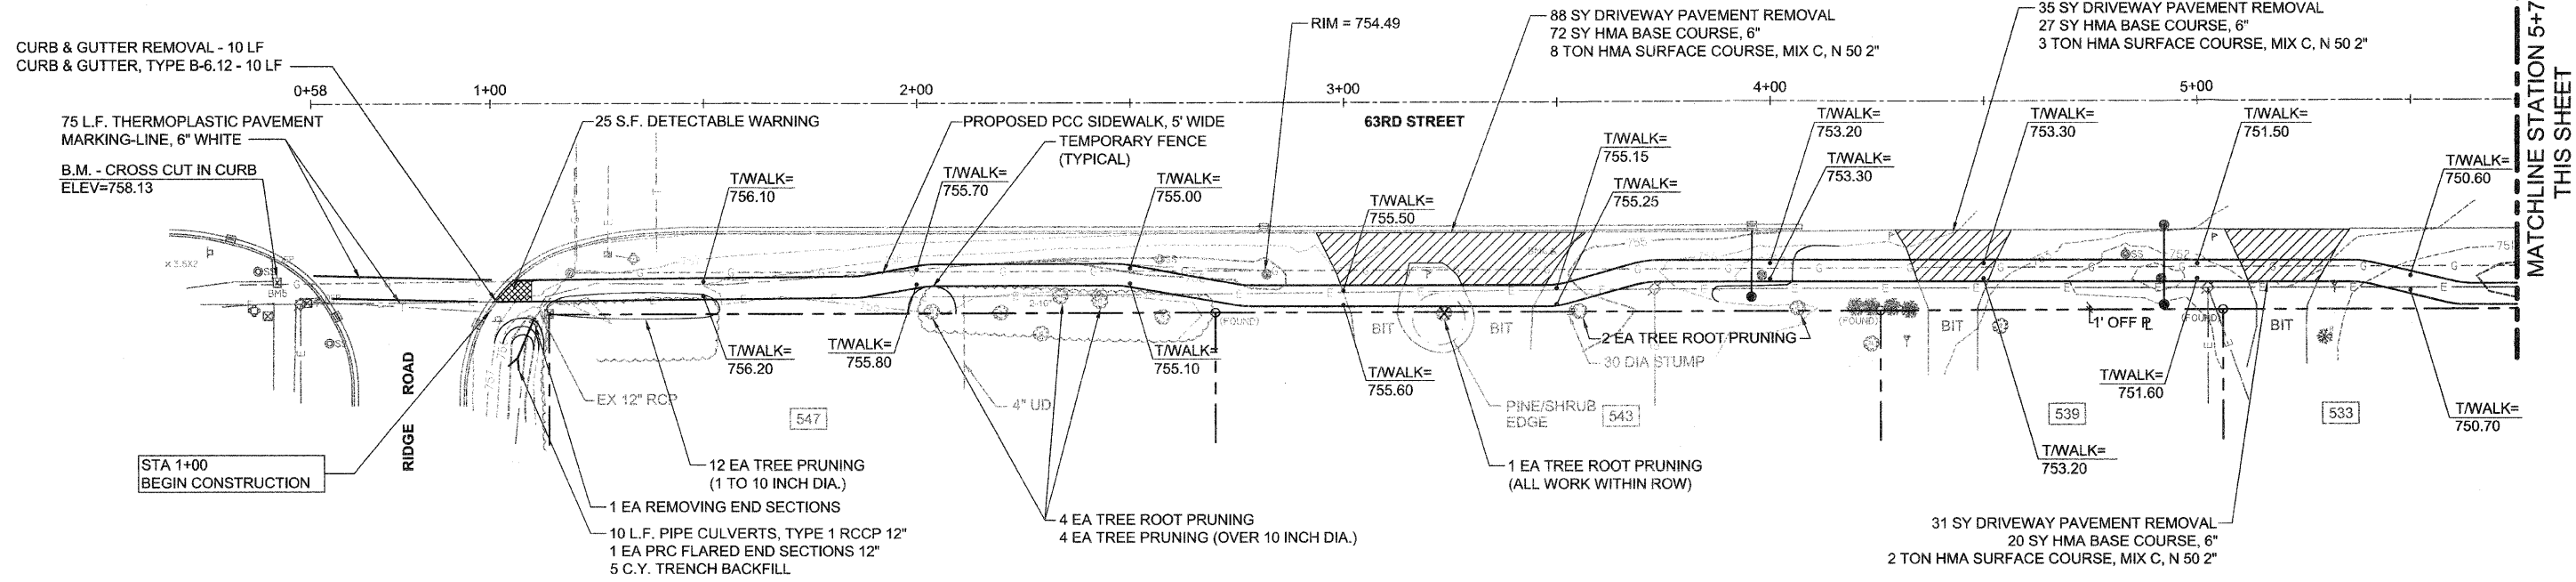

QUANTITIES THIS SHEET

- 4555 SF PCC SIDEWALK 5
- 140 CY REMOVAL AND DISPOSAL OF UNSUITABLE MATERIAL
- 1155 SY TOPSOIL FURNISH AND PLACE, 4"
- 1155 SY SODDING, SALT TOLERANT
- 50 LF TEMPORARY FENCE

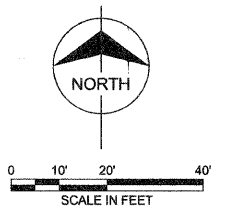

FILE NAME =	USER NAME =	DESIGNED - MB	REVISED -	STATE OF ILLINOIS DEPARTMENT OF TRANSPORTATION	F.A.U. RTE.	SECTION	COUNTY	TOTAL SHEETS	SHEET NO.
PLOT SCALE =	CHECKED - AJB	REVISOR -	REVISED -		08-00098-00-SW	DUPAGE	22	11	
PLOT DATE =	DATE - 10/29/2008	REVISED -	REVISED -		SIDEWALK PROJECT		CONTRACT NO. 63132		
					FED. ROAD DIST. NO. 1 ILLINOIS FED. AID PROJECT				