



DATE	
BY	
REVISIONS	
PLANNED	
ALIGNED	
CHECKED	
NO.	
NOTE BOOK	
NO.	
FILE NAME	

DATE	
BY	
REVISIONS	
PLANNED	
GRADES CHECKED	
NO.	
NOTE BOOK	
NO.	
FILE NAME	

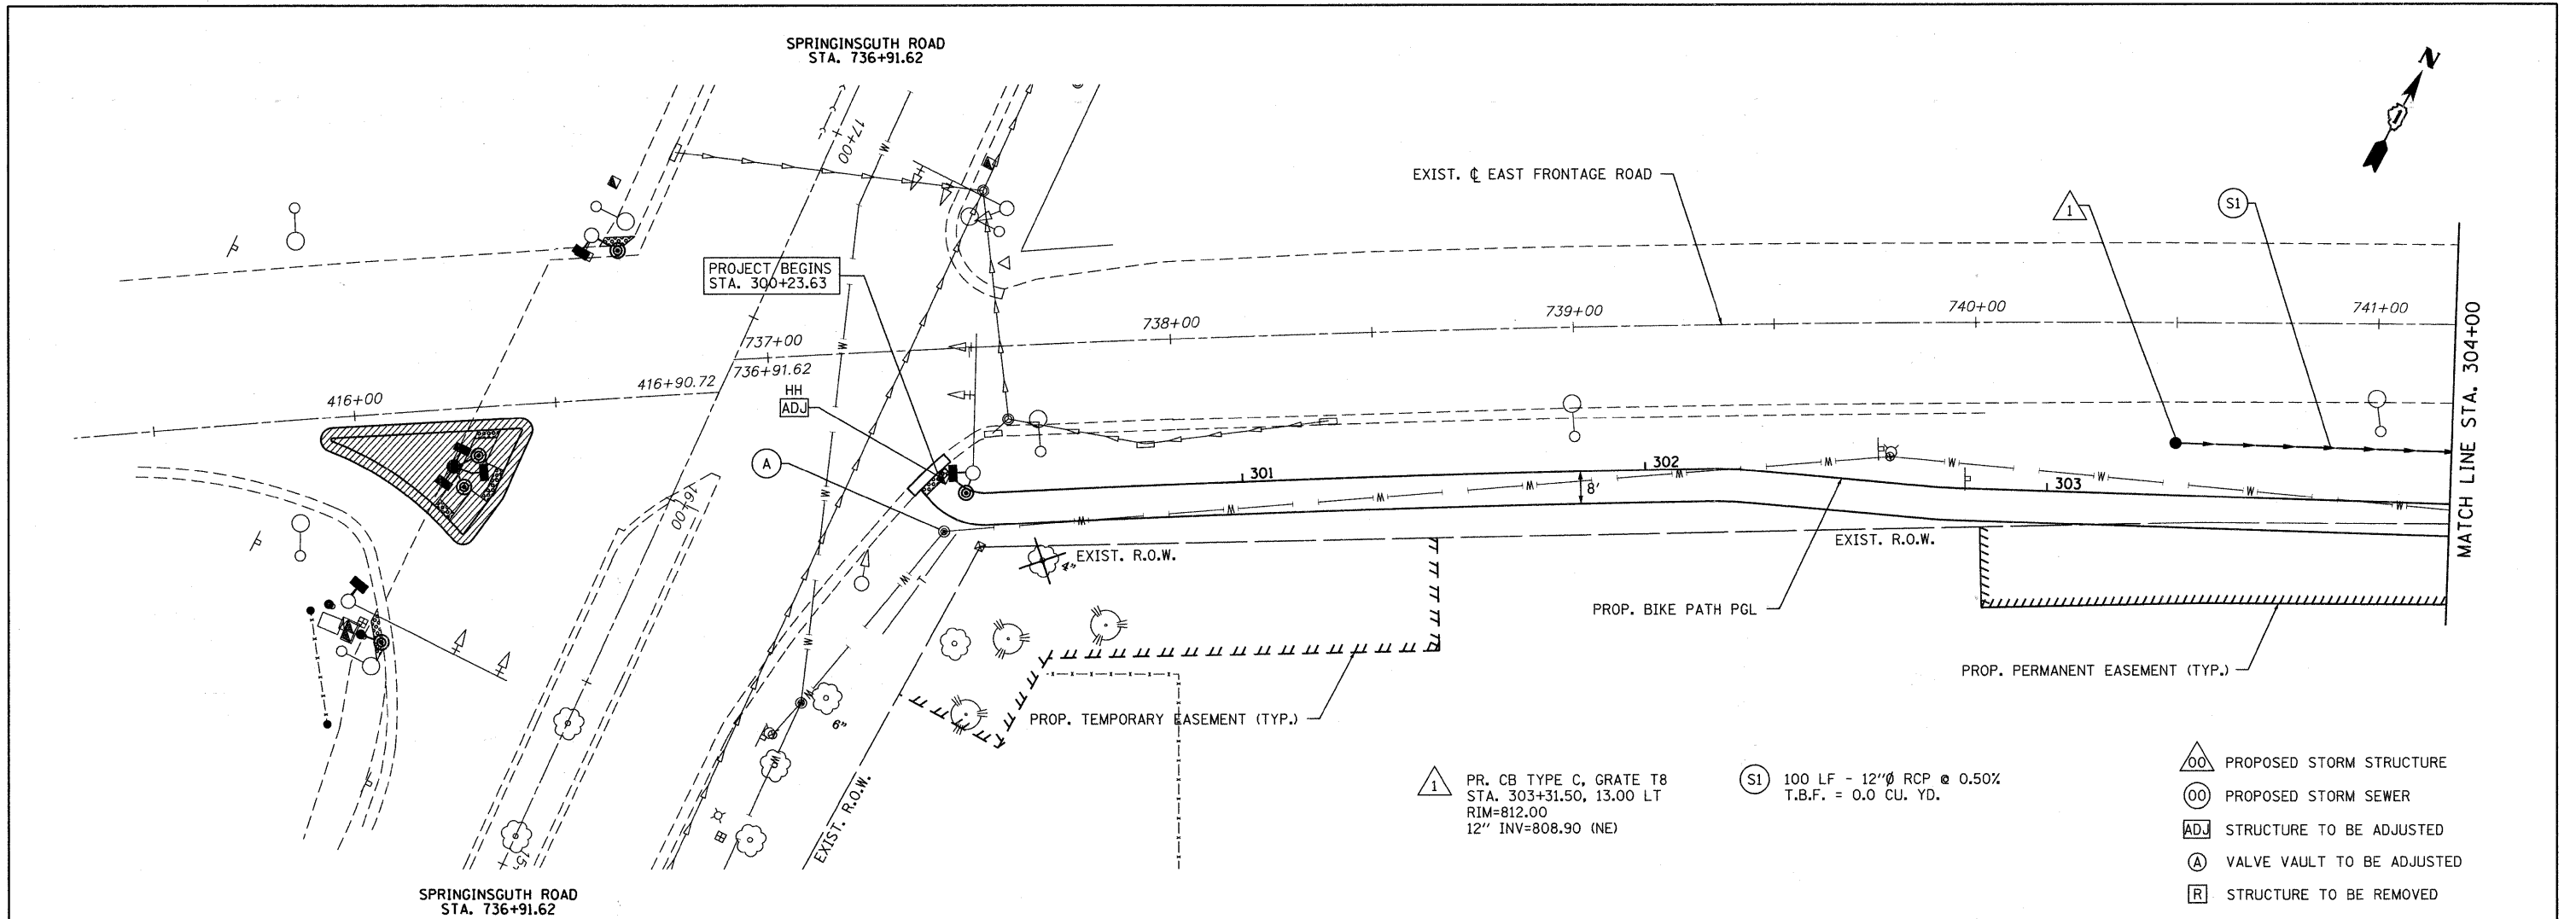

- △ PR. CB TYPE C, GRATE T8
STA. 303+31.50, 13.00 LT
RIM=812.00
12" INV=808.90 (NE)
- ⊙ 100 LF - 12"Ø RCP @ 0.50%
T.B.F. = 0.0 CU. YD.
- ⊙ PROPOSED STORM STRUCTURE
- ⊙ PROPOSED STORM SEWER
- ADJ STRUCTURE TO BE ADJUSTED
- A VALVE VAULT TO BE ADJUSTED
- R STRUCTURE TO BE REMOVED

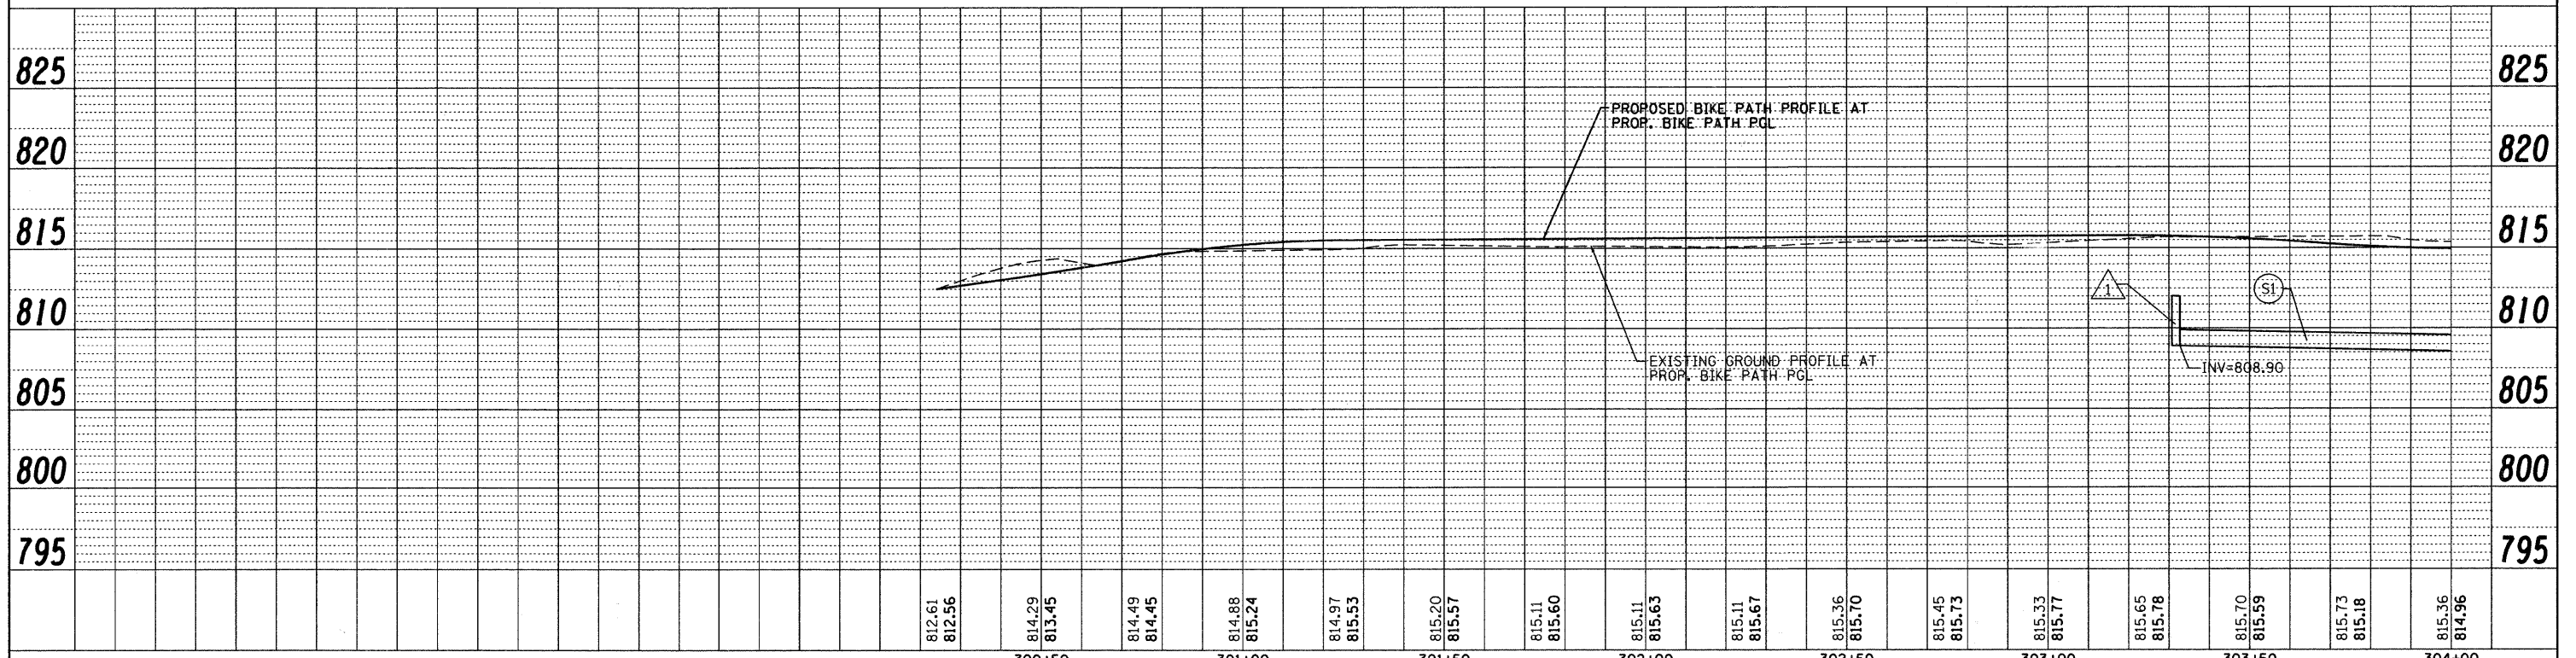

FILE NAME =	USER NAME = gellwanger	DESIGNED - LP	REVISED -	STATE OF ILLINOIS DEPARTMENT OF TRANSPORTATION	IRVING PARK ROAD BIKE PATH DRAINAGE AND UTILITIES	F.A. RTE.	SECTION	COUNTY	TOTAL SHEETS	SHEET NO.
...ND163355-shd-drain.dgn	PLOT SCALE = 20.00' / IN.	DRAWN - LP	REVISED -			07-00091-00-BT	COOK	70	22	
	PLOT DATE = 10/26/2010	CHECKED - JP	REVISED -			CONTRACT NO. 63355				
		DATE - 10/26/2010	REVISED -			FED. ROAD DIST. NO. 1 ILLINOIS FED. AID PROJECT				

HORIZ. 1"=20'
SCALE: VERT. 1"=5' SHEET NO. 22 OF 70 SHEETS STA. 300+00 TO STA. 304+00