



DATE	
BY	
REVISIONS	
NOTED	
ALIGNED	
CHECKED	
PLANNED	
NO.	

DATE	
BY	
REVISIONS	
NOTED	
ALIGNED	
CHECKED	
PLANNED	
NO.	

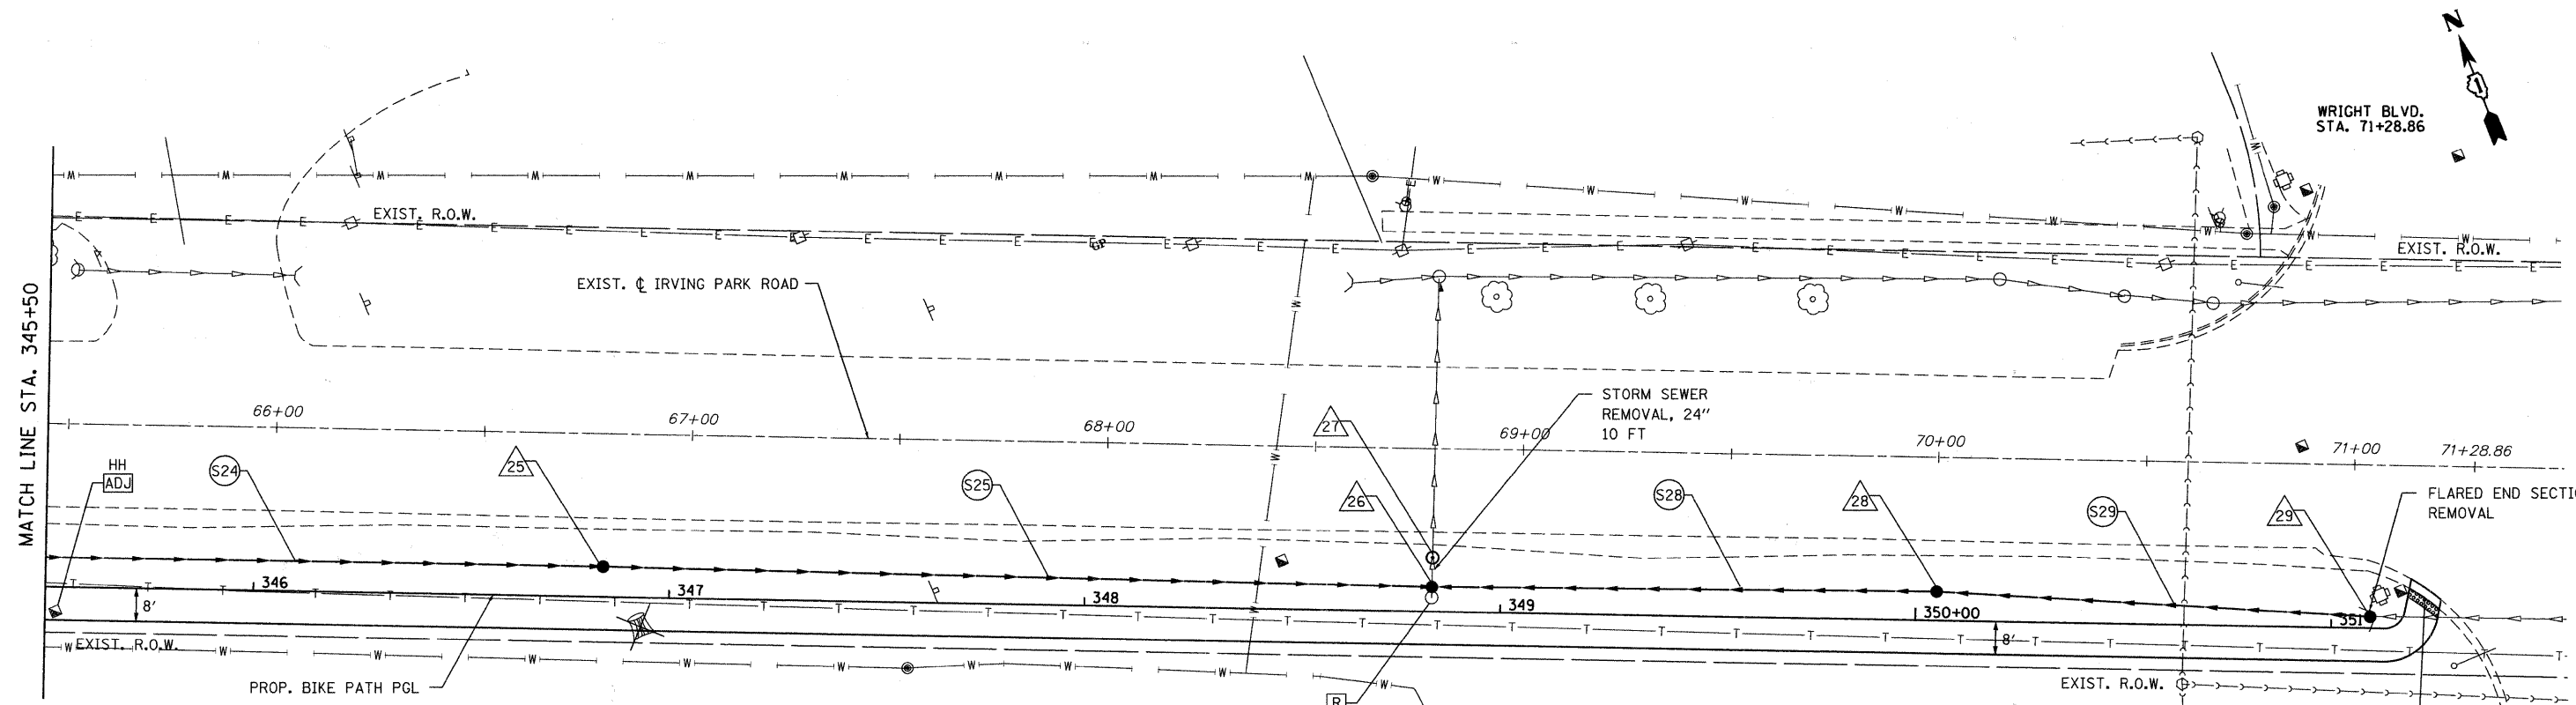

- △ 25 PR. CB TYPE A, 4'Ø, GRATE T8
STA. 346+84.00, 7.25 LT
RIM=800.00
15" INV=795.97 (E, W)
- △ 26 PR. CB TYPE A, 5'Ø, GRATE T8
STA. 348+83.51, 6.00 LT
RIM=797.73
15" INV=793.97 (E, W)
24" INV=793.87 (N)
- △ 27 PR. MH TYPE A, 5'Ø, F&G T1, CL
W/ 15.9" RESTRICTOR
STA. 348+83.60, 13.00 LT
RIM=800.00
24" INV=793.83 (N, S)
- △ 28 PR. CB TYPE A, 4'Ø, GRATE T8
STA. 350+05.00, 7.00 LT
RIM=799.07
15" INV=796.18 (E, W)
- △ 29 PR. CB TYPE A, 4'Ø, GRATE T8
STA. 351+09.69, 2.84 LT
RIM=801.25
15" INV=798.09 (E, W)
- S25 200 LF - 15"Ø SS (WATERMAIN REQUIREMENTS) @ 1.00%
T.B.F. = 0.0 CU. YD.
- S28 121 LF - 15"Ø RCP @ 1.83%
T.B.F. = 0.0 CU. YD.
- S29 104 LF - 12"Ø RCP @ 1.84%
T.B.F. = 0.0 CU. YD.
- △ (with circle) PROPOSED STORM STRUCTURE
- (with circle) PROPOSED STORM SEWER
- ADJ (with circle) STRUCTURE TO BE ADJUSTED
- A (with circle) VALVE VAULT TO BE ADJUSTED
- R (with circle) STRUCTURE TO BE REMOVED

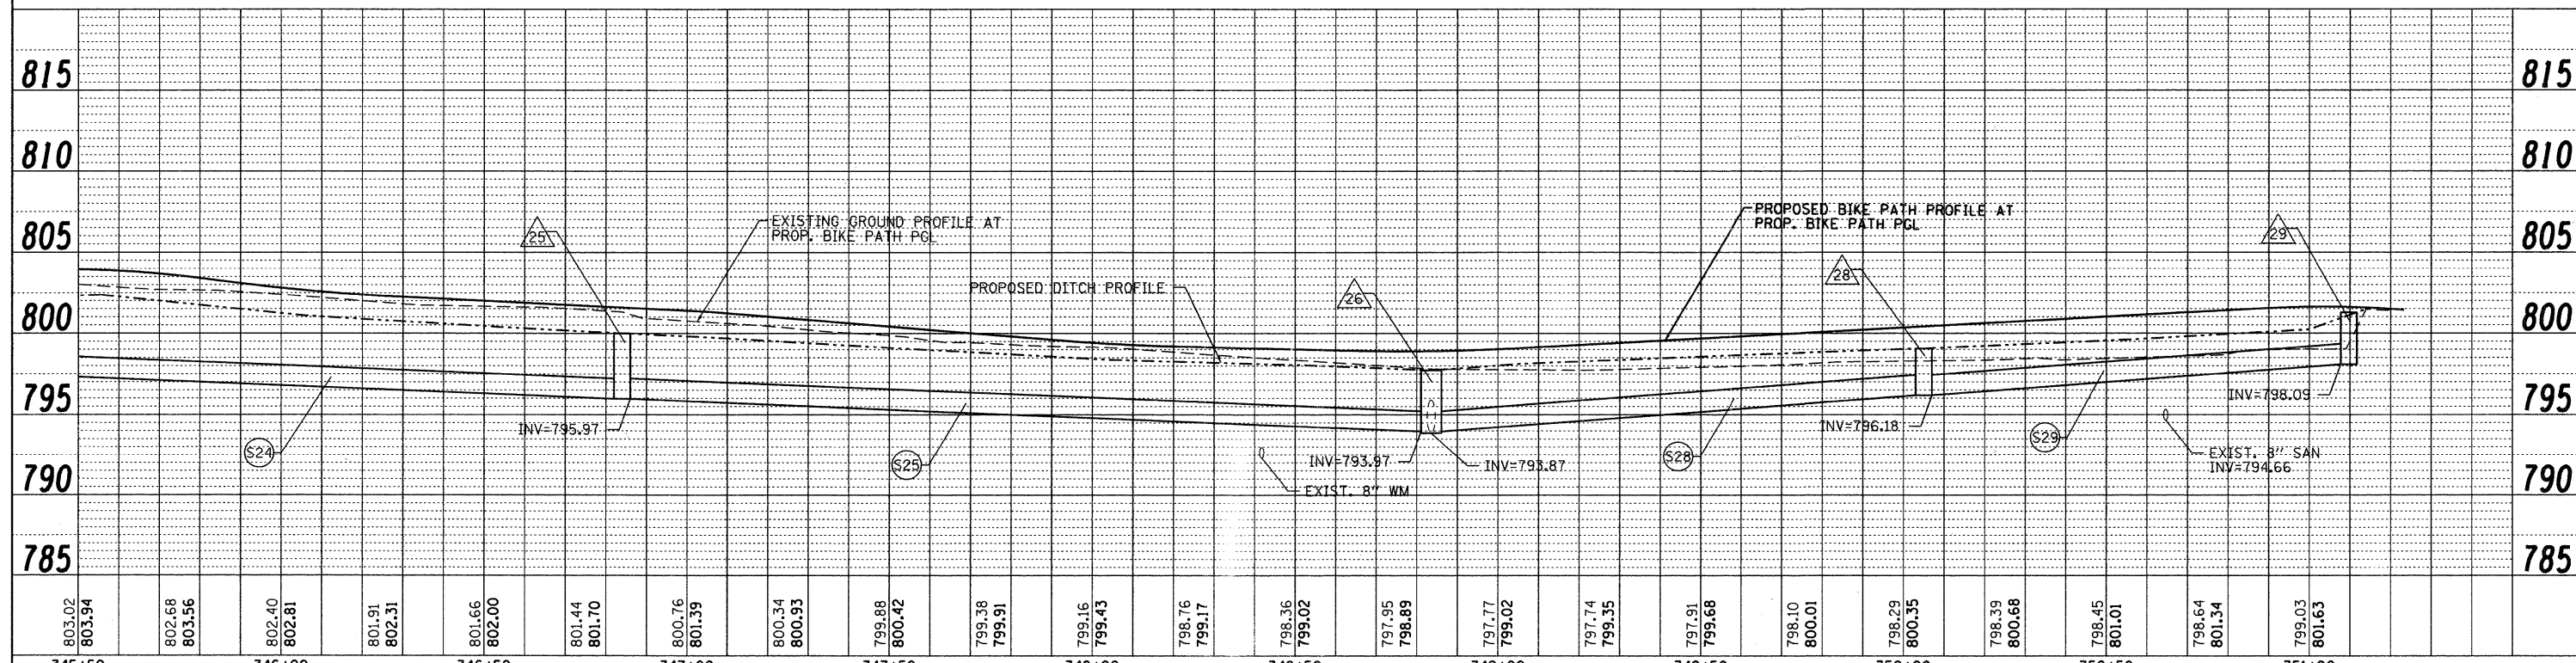

803.02 803.94	802.68 803.56	802.40 802.81	801.91 802.31	801.66 802.00	801.44 801.70	800.76 801.39	800.34 800.93	799.88 800.42	799.38 799.91	799.16 799.43	798.76 799.17	798.36 799.02	797.95 798.89	797.77 799.02	797.74 799.35	797.91 799.68	798.10 800.01	798.29 800.35	798.39 800.68	798.45 801.01	798.64 801.34	799.03 801.63						
345+50	346+00	346+50	347+00	347+50	348+00	348+50	349+00	349+50	350+00	350+50	351+00																	

**STATE OF ILLINOIS
DEPARTMENT OF TRANSPORTATION**

**IRVING PARK ROAD BIKE PATH
DRAINAGE AND UTILITIES**

HORIZ. 1"=20'
SCALE: VERT. 1"=5' SHEET NO. 30 OF 70 SHEETS STA. 345+50 TO STA. 351+50

F.A. RTE.	SECTION	COUNTY	TOTAL SHEETS	SHEET NO.
	07-00091-00-BT	COOK	70	30
CONTRACT NO. 63355			FED. ROAD DIST. NO. 1 ILLINOIS FED. AID PROJECT	