


FINAL SURVEY	SURVEYED	BY	DATE
NOTE BOOK	PLOTTED		
AREAS CHECKED	TEMPLATE		
	AREAS CHECKED		

ORIGINAL SURVEY	SURVEYED	BY	DATE
NOTE BOOK	PLOTTED		
AREAS CHECKED	TEMPLATE		
	AREAS CHECKED		

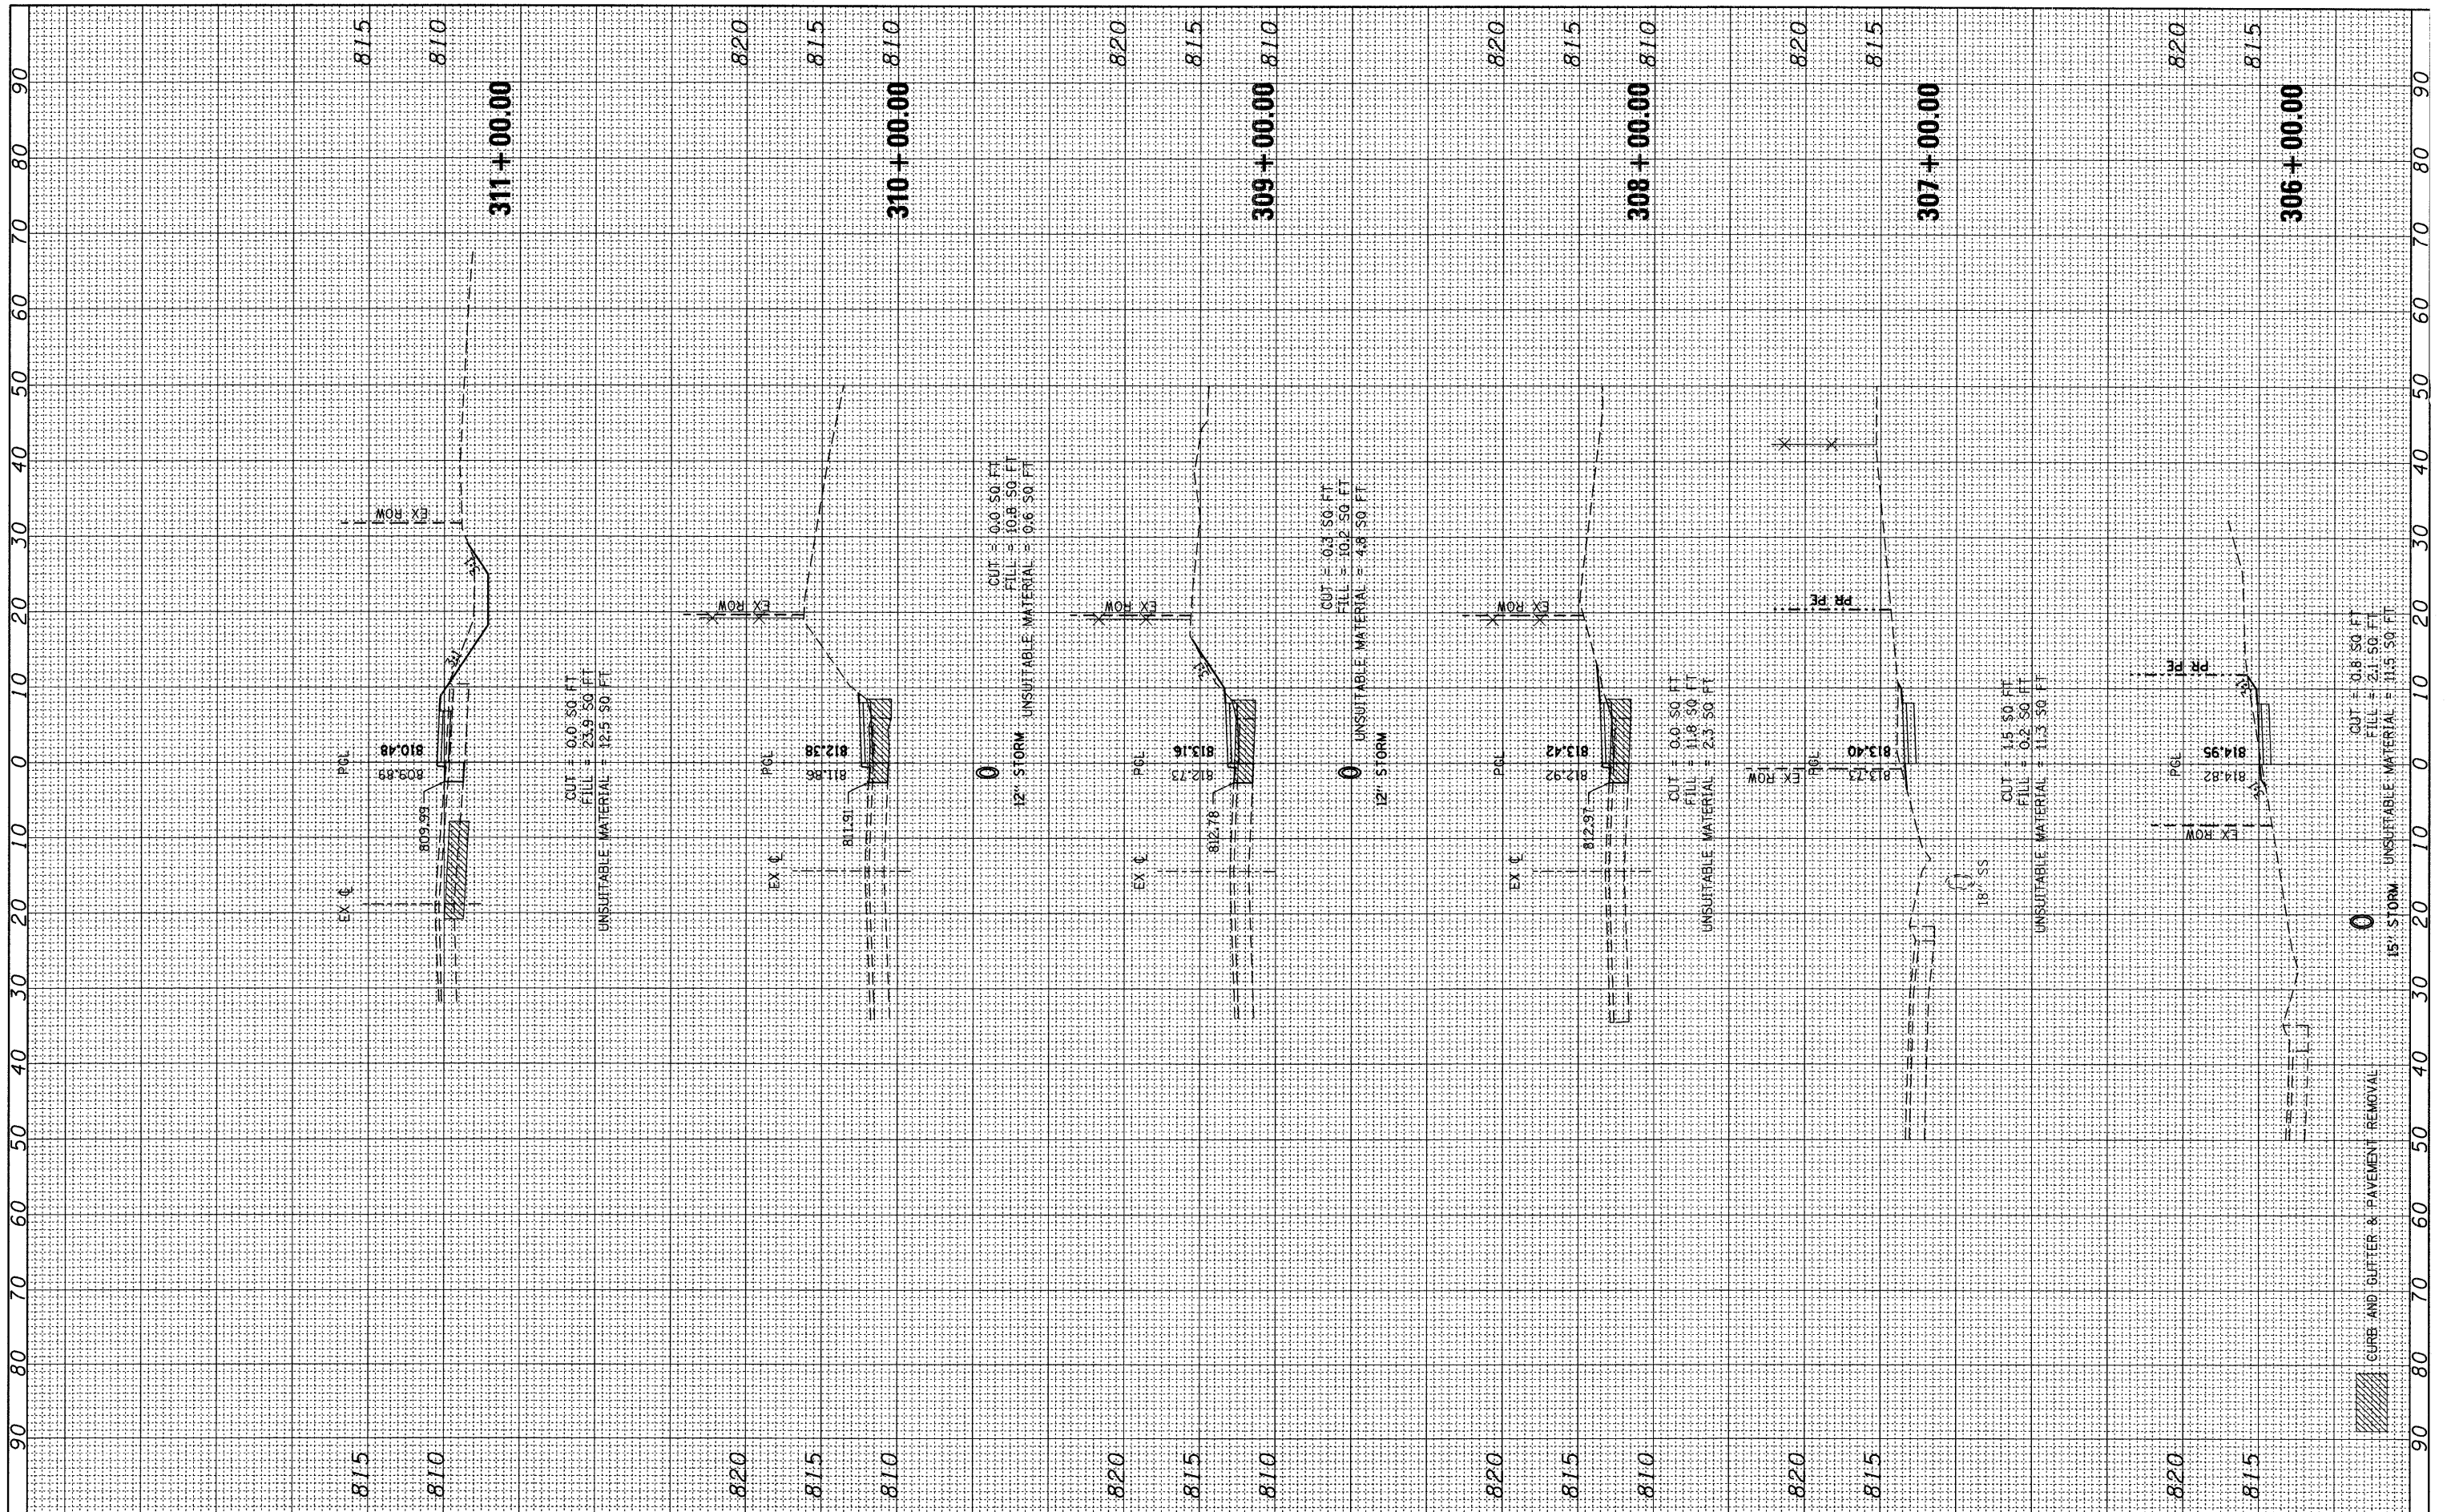

FILE NAME = ...\\D163355-ahf-xso.dgn

USER NAME = gallwanger  
 DESIGNED - LP  
 DRAWN - LP  
 CHECKED - JP  
 DATE - 10/26/2010

REVISED -  
 REVISED -  
 REVISED -  
 REVISED -

**STATE OF ILLINOIS  
 DEPARTMENT OF TRANSPORTATION**

**IRVING PARK ROAD BIKE PATH  
 CROSS SECTIONS**  
 HORIZ. 1"=10'  
 SCALE: VERT. 1"=5' SHEET NO. 61 OF 70 SHEETS STA. 306+00.00 TO STA. 311+00.00

F.A. RTE.	SECTION	COUNTY	TOTAL SHEETS	SHEET NO.
	07-00091-00BT	COOK	70	61
CONTRACT NO. 63355				
FED. ROAD DIST. NO. 1 ILLINOIS FED. AID PROJECT				