


FINAL SURVEY	SURVEYED	BY	DATE
NOTE BOOK	PLOTTED		
NO.	TEMPLATE		
	AREAS CHECKED		

ORIGINAL SURVEY	SURVEYED	BY	DATE
NOTE BOOK	PLOTTED		
NO.	TEMPLATE		
	AREAS CHECKED		

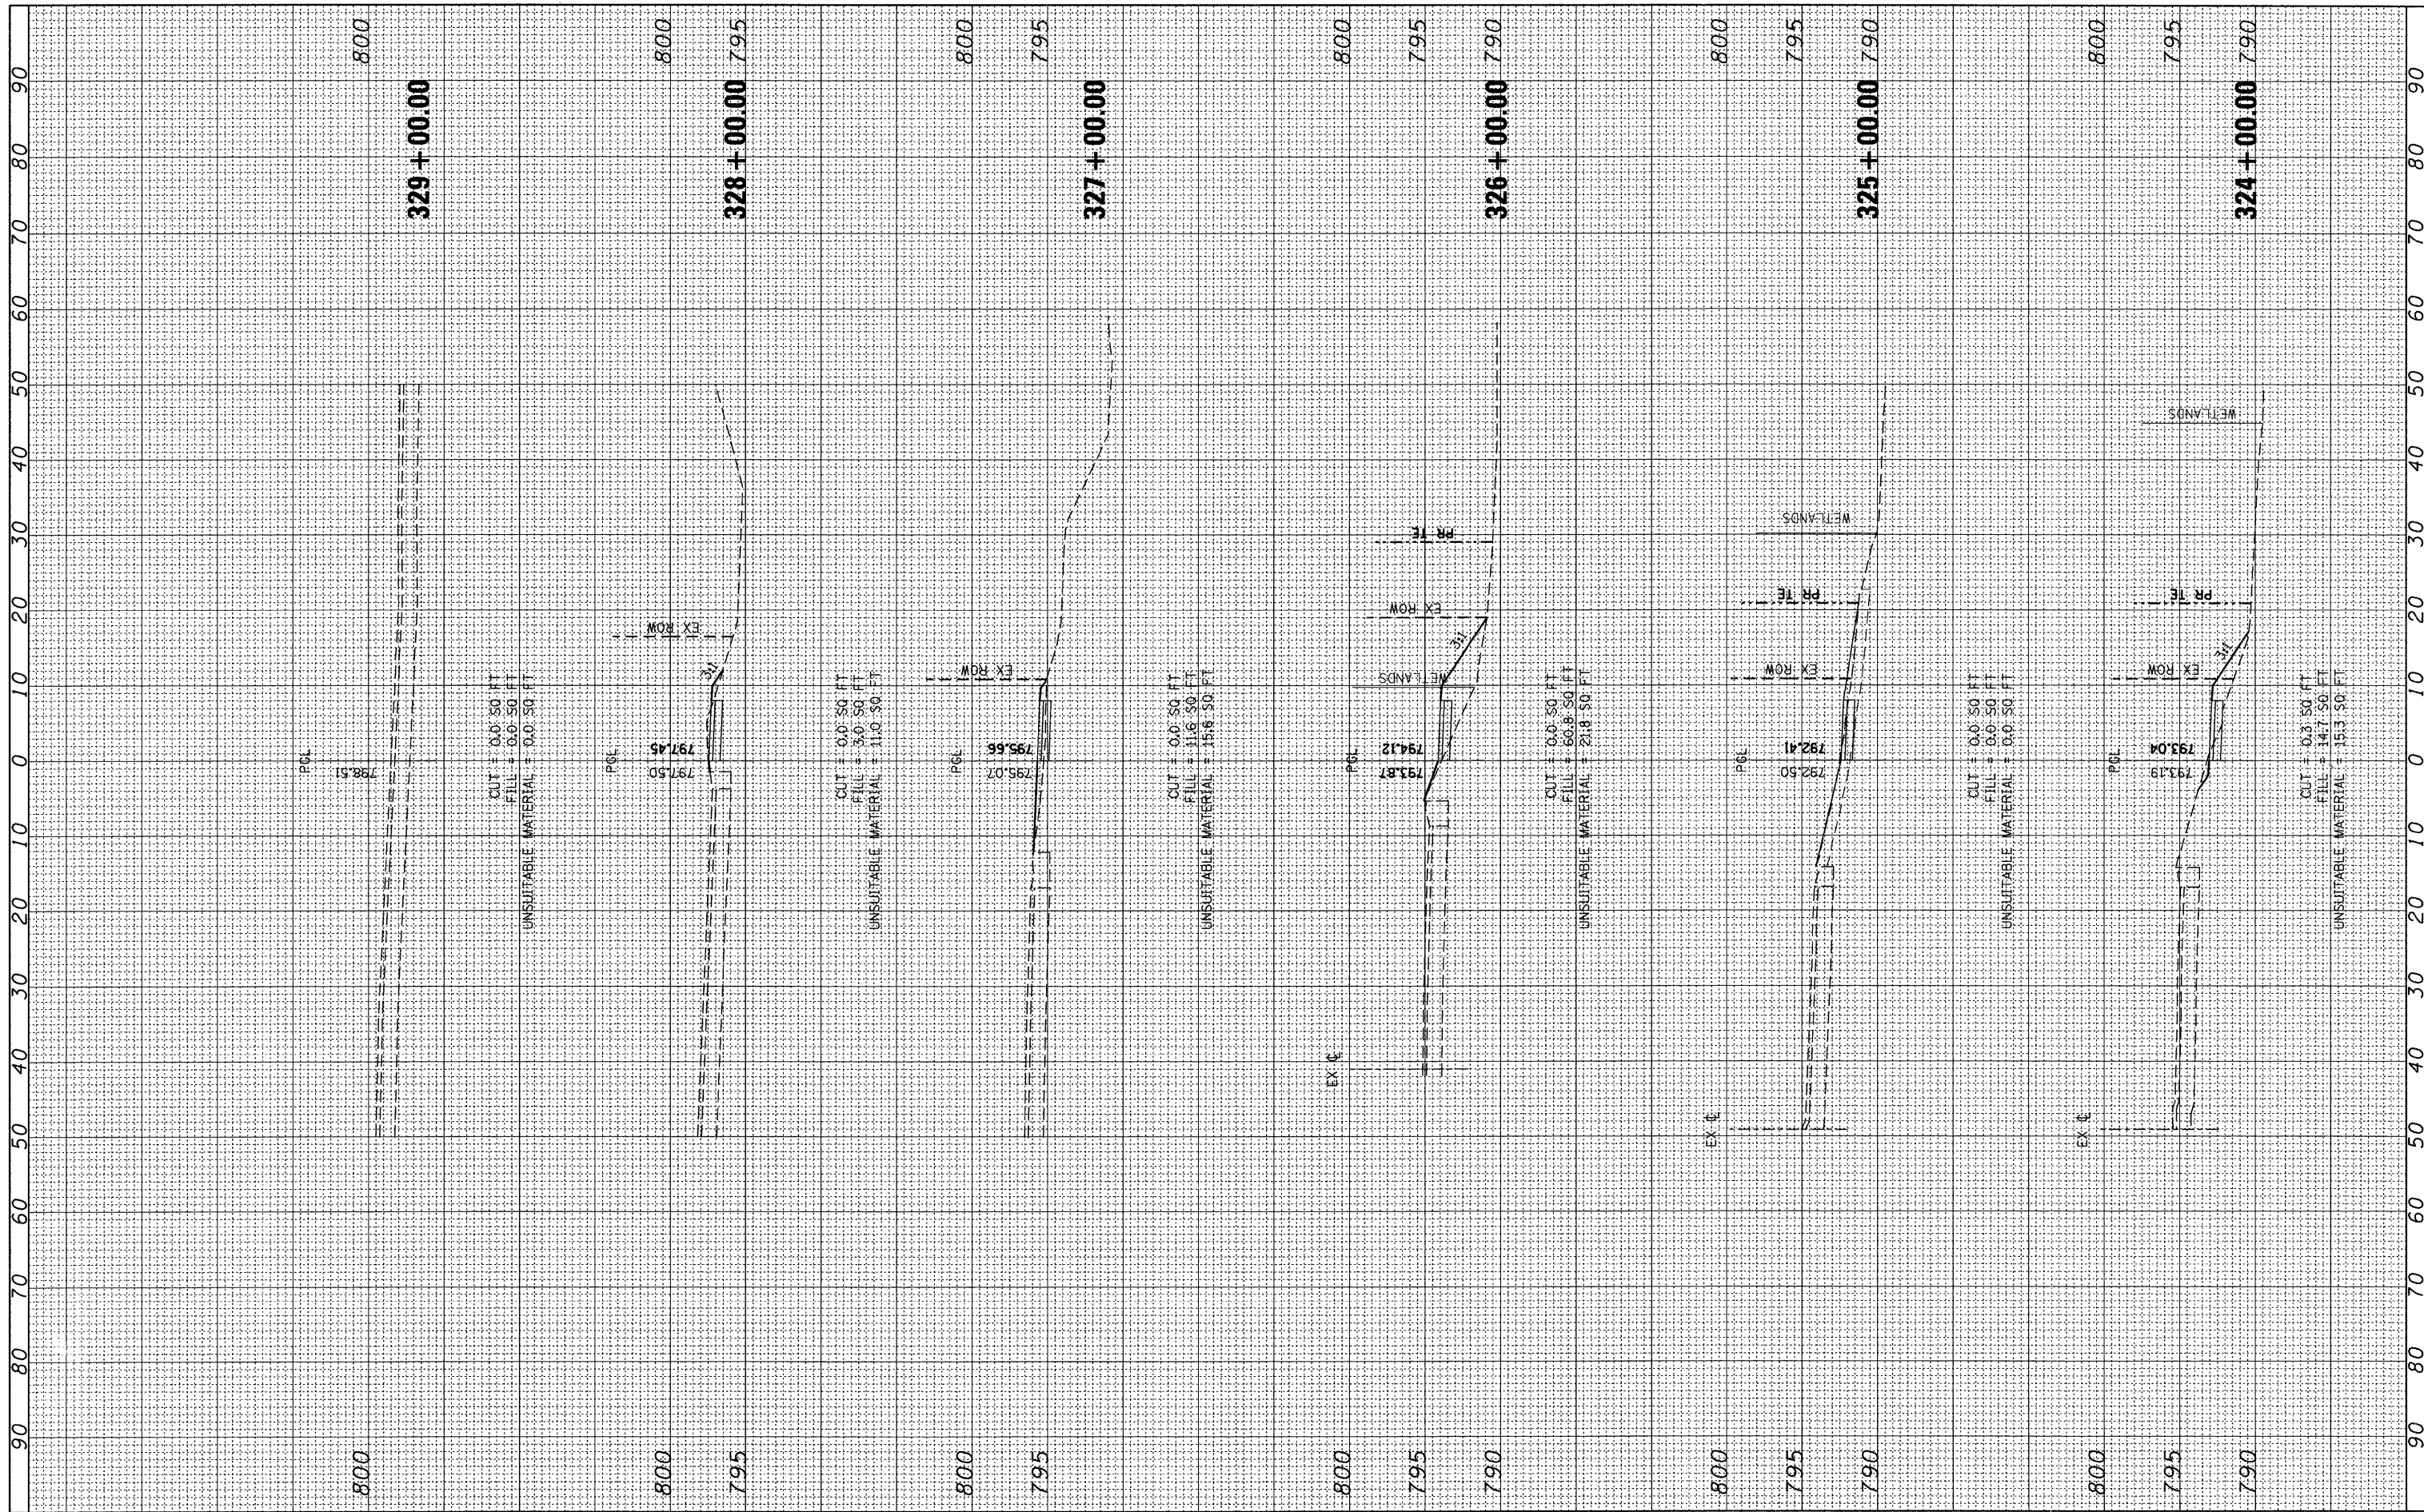

FILE NAME = ...\\D163365-sht-xsc.dgn

USER NAME = gellwanger
 DESIGNED - LP
 DRAWN - LP
 CHECKED - JP
 DATE - 10/26/2010

REVISED -
 REVISED -
 REVISED -
 REVISED -

**STATE OF ILLINOIS
 DEPARTMENT OF TRANSPORTATION**

**IRVING PARK ROAD BIKE PATH
 CROSS SECTIONS**

HORIZ. 1"=10'
 SCALE: VERT. 1"=5' SHEET NO. 64 OF 70 SHEETS STA. 324+00.00 TO STA. 329+00.00

F.A. RTE.	SECTION	COUNTY	TOTAL SHEETS	SHEET NO.
	07-00091-00-BT	COOK	70	64
FED. ROAD DIST. NO. 1 ILLINOIS FED. AID PROJECT			CONTRACT NO. 63355	