


FINAL SURVEY	SURVEYED	BY	DATE
NOTE BOOK	TEMPLATE		
NO.	AREAS CHECKED		

ORIGINAL SURVEY	SURVEYED	BY	DATE
NOTE BOOK	TEMPLATE		
NO.	AREAS CHECKED		

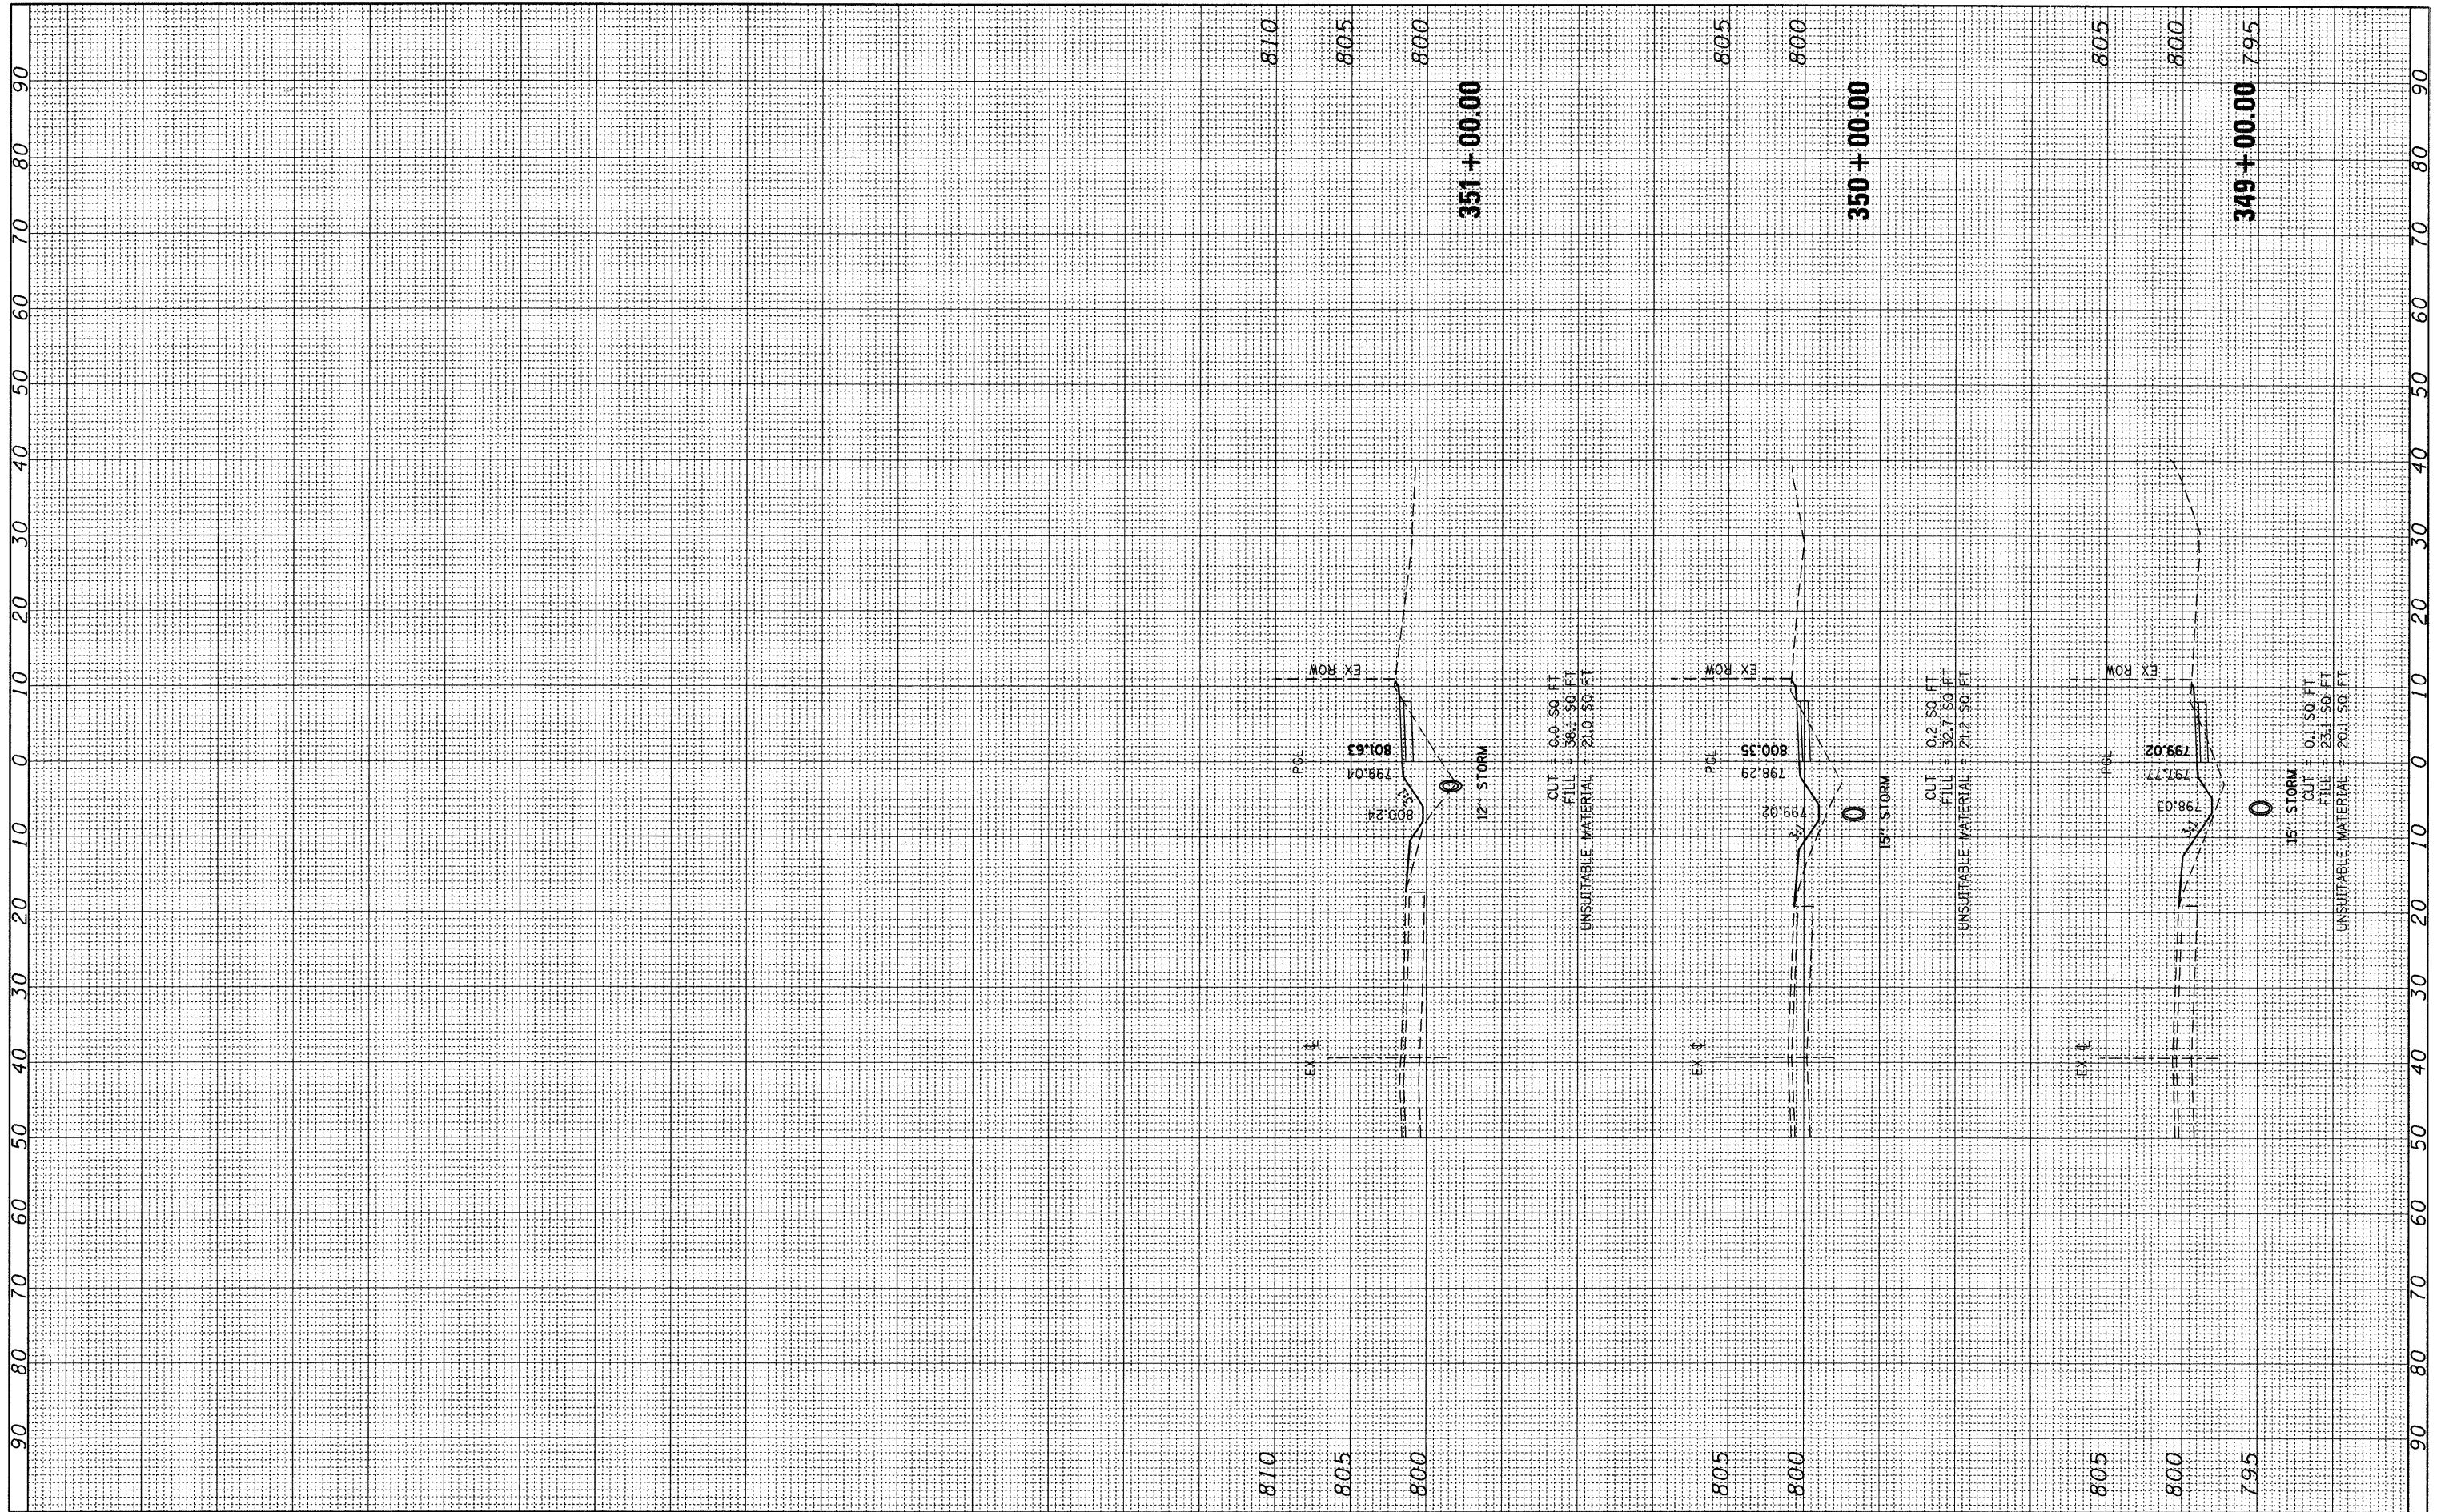

FILE NAME = ...\\D163355-sht-xso.dgn

USER NAME = gellwenger
 DESIGNED - LP
 DRAWN - LP
 CHECKED - JP
 DATE - 10/26/2010

REVISED -
 REVISED -
 REVISED -
 REVISED -

**STATE OF ILLINOIS
 DEPARTMENT OF TRANSPORTATION**

**IRVING PARK ROAD BIKE PATH
 CROSS SECTIONS**

HORIZ. 1"=10'
 SCALE: VERT. 1"=5'
 SHEET NO. 68 OF 70 SHEETS
 STA. 349+00.00 TO STA. 351+00.00

FA RTE.	SECTION	COUNTY	TOTAL SHEETS	SHEET NO.
	07-00091-00-BT	COOK	70	68
FED. ROAD DIST. NO. 1 ILLINOIS FED. AID PROJECT			CONTRACT NO. 63355	