


FINAL SURVEY	CHECKED	BY	DATE
NOTE BOOK	PLOTTED		
NO.	TEMPLATE		
	AREAS		
	CHECKED		

ORIGINAL SURVEY	CHECKED	BY	DATE
NOTE BOOK	PLOTTED		
NO.	TEMPLATE		
	AREAS		
	CHECKED		

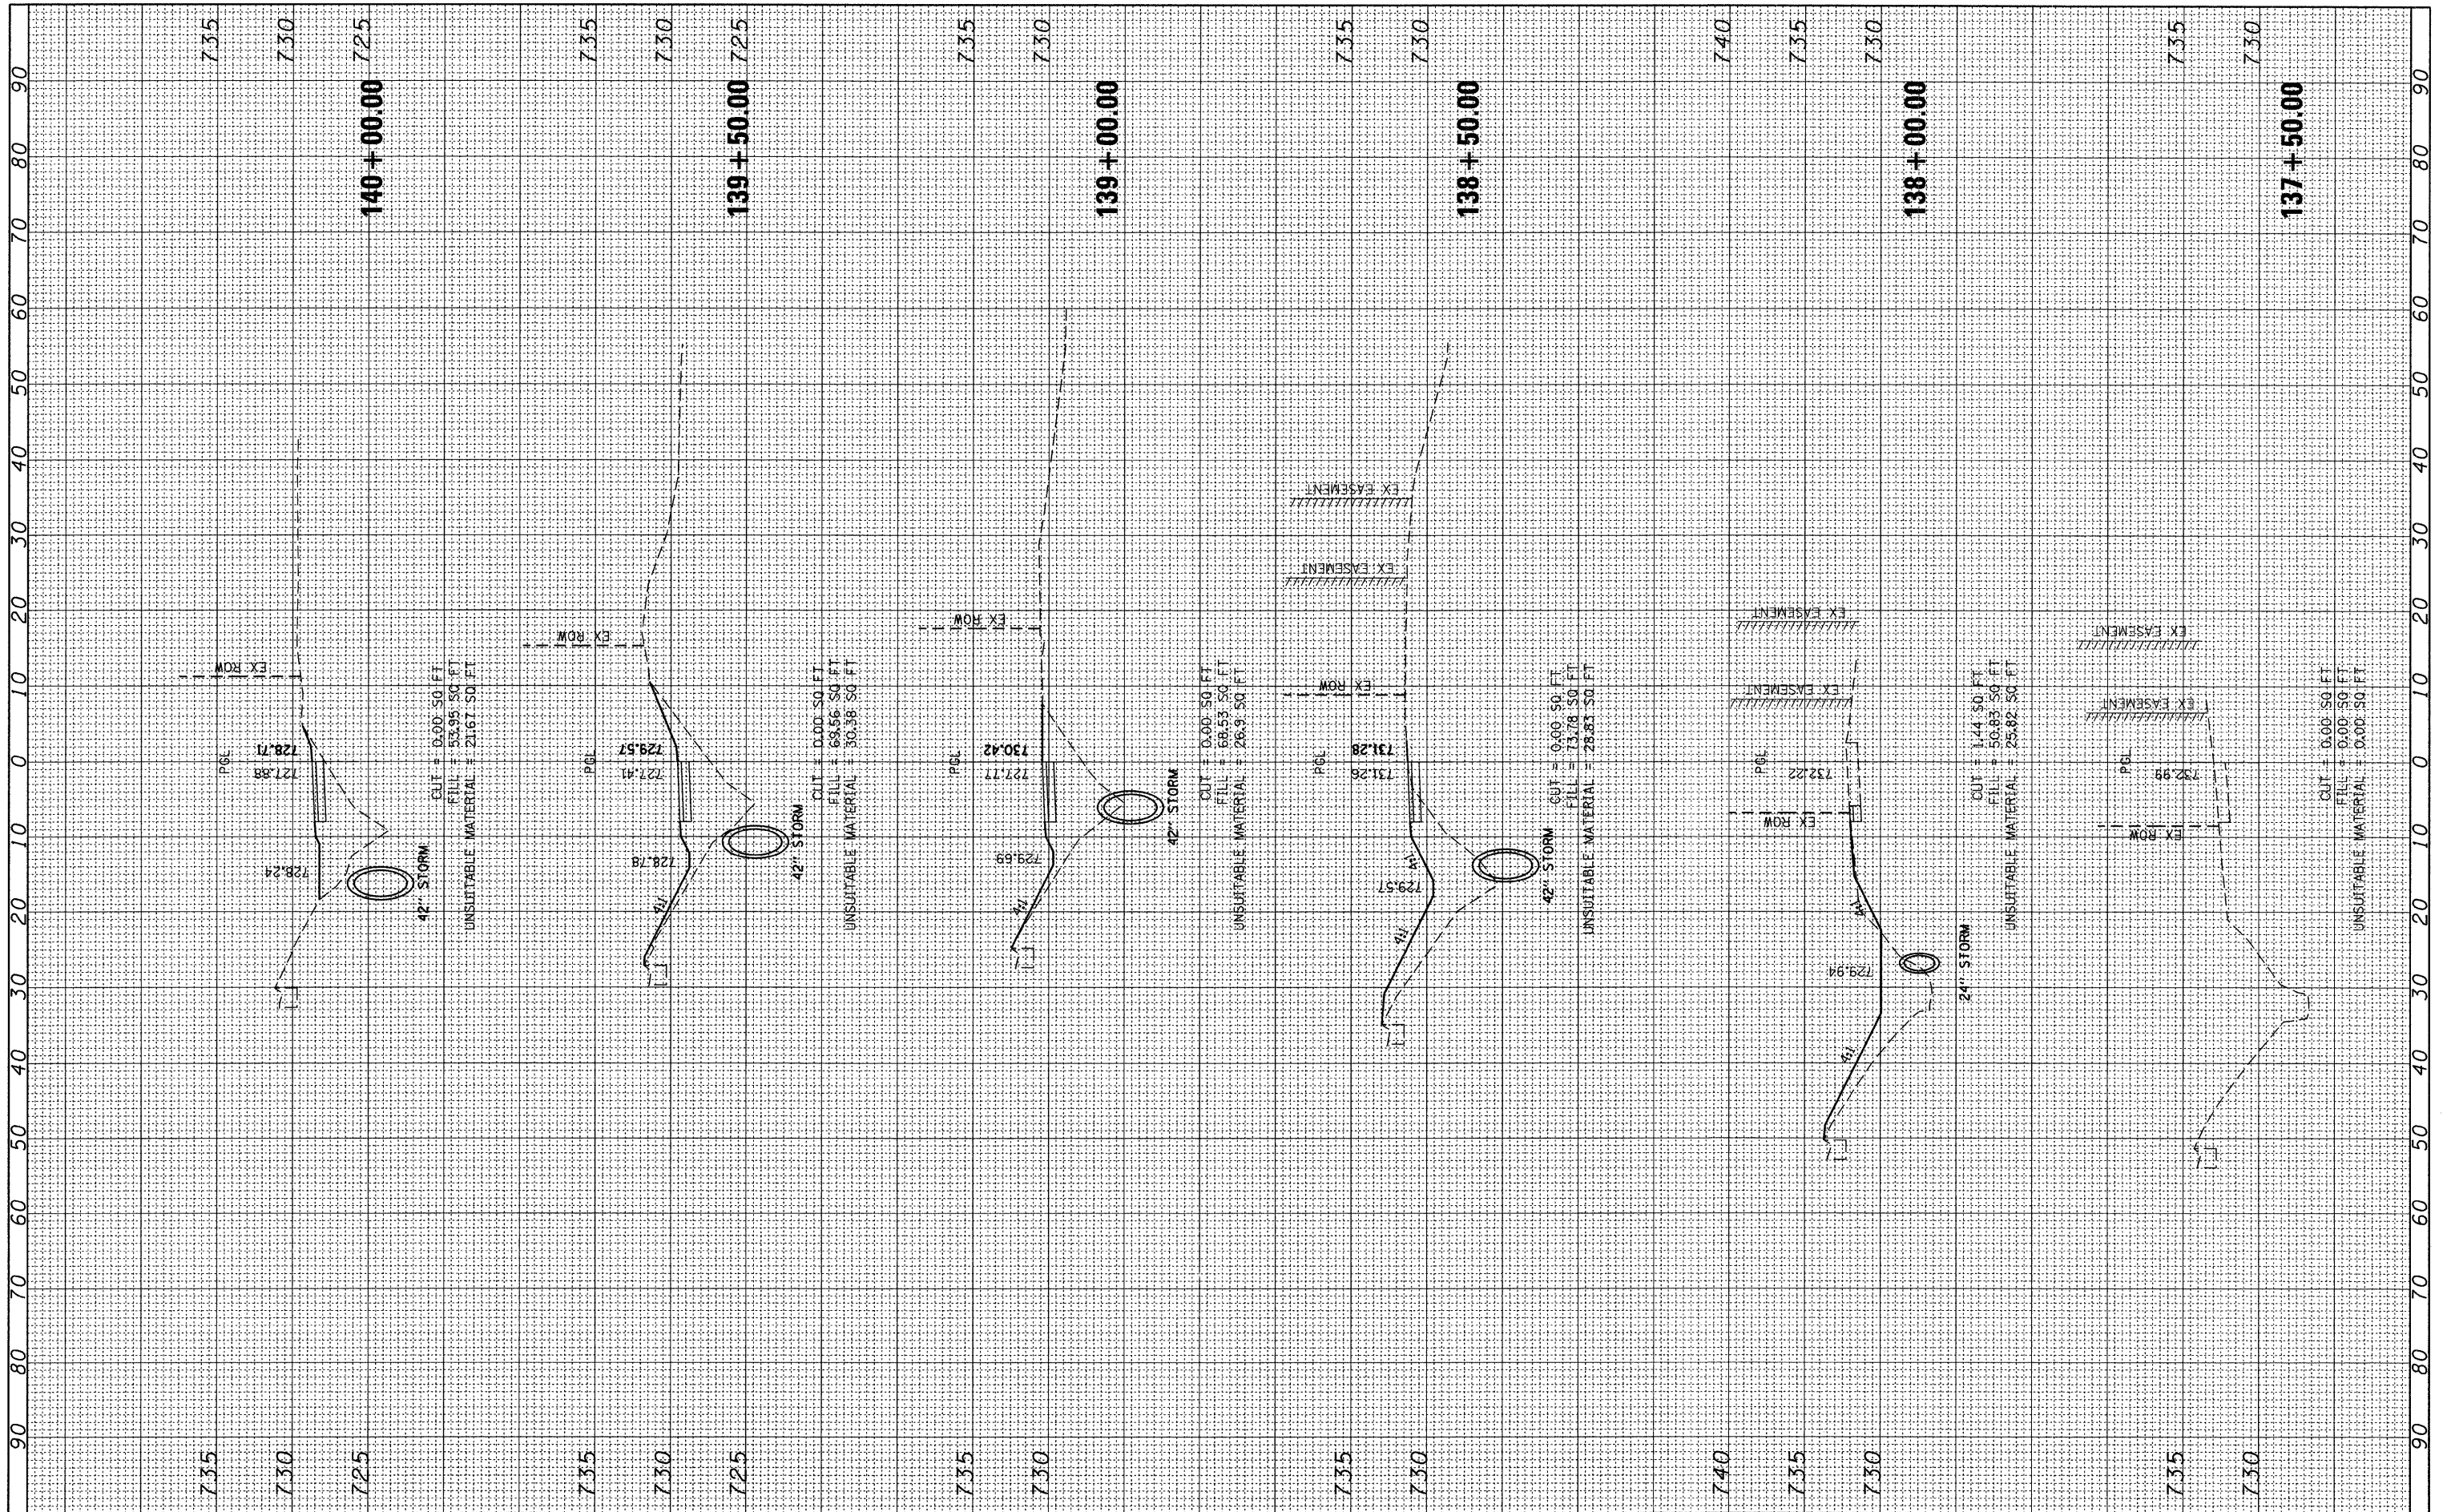

FILE NAME = ...\\D163355-sht-xsc_H.dgn
 USER NAME = gellwenger
 PLOT SCALE = 10.0000' / IN.
 PLOT DATE = 10/26/2010

DESIGNED - LP	REVISED -
DRAWN - LP	REVISED -
CHECKED - JP	REVISED -
DATE - 10/26/2010	REVISED -

**STATE OF ILLINOIS
DEPARTMENT OF TRANSPORTATION**

**HIGGINS ROAD BIKE PATH
CROSS SECTIONS**

HORIZ. 1"=10'
 SCALE: VERT. 1"=5' SHEET NO. 69 OF 70 SHEETS STA. 137+50.00 TO STA. 140+00.00

F.A. RTE.	SECTION	COUNTY	TOTAL SHEETS	SHEET NO.
	07-00091-00-BT	COOK	70	69
FED. ROAD DIST. NO. 1 [ILLINOIS] FED. AID PROJECT			CONTRACT NO. 63355	