


FINAL SURVEY	DATE
NO. _____	_____
NO. _____	_____
NO. _____	_____
NO. _____	_____

ORIGINAL SURVEY	DATE
NO. _____	_____
NO. _____	_____
NO. _____	_____
NO. _____	_____

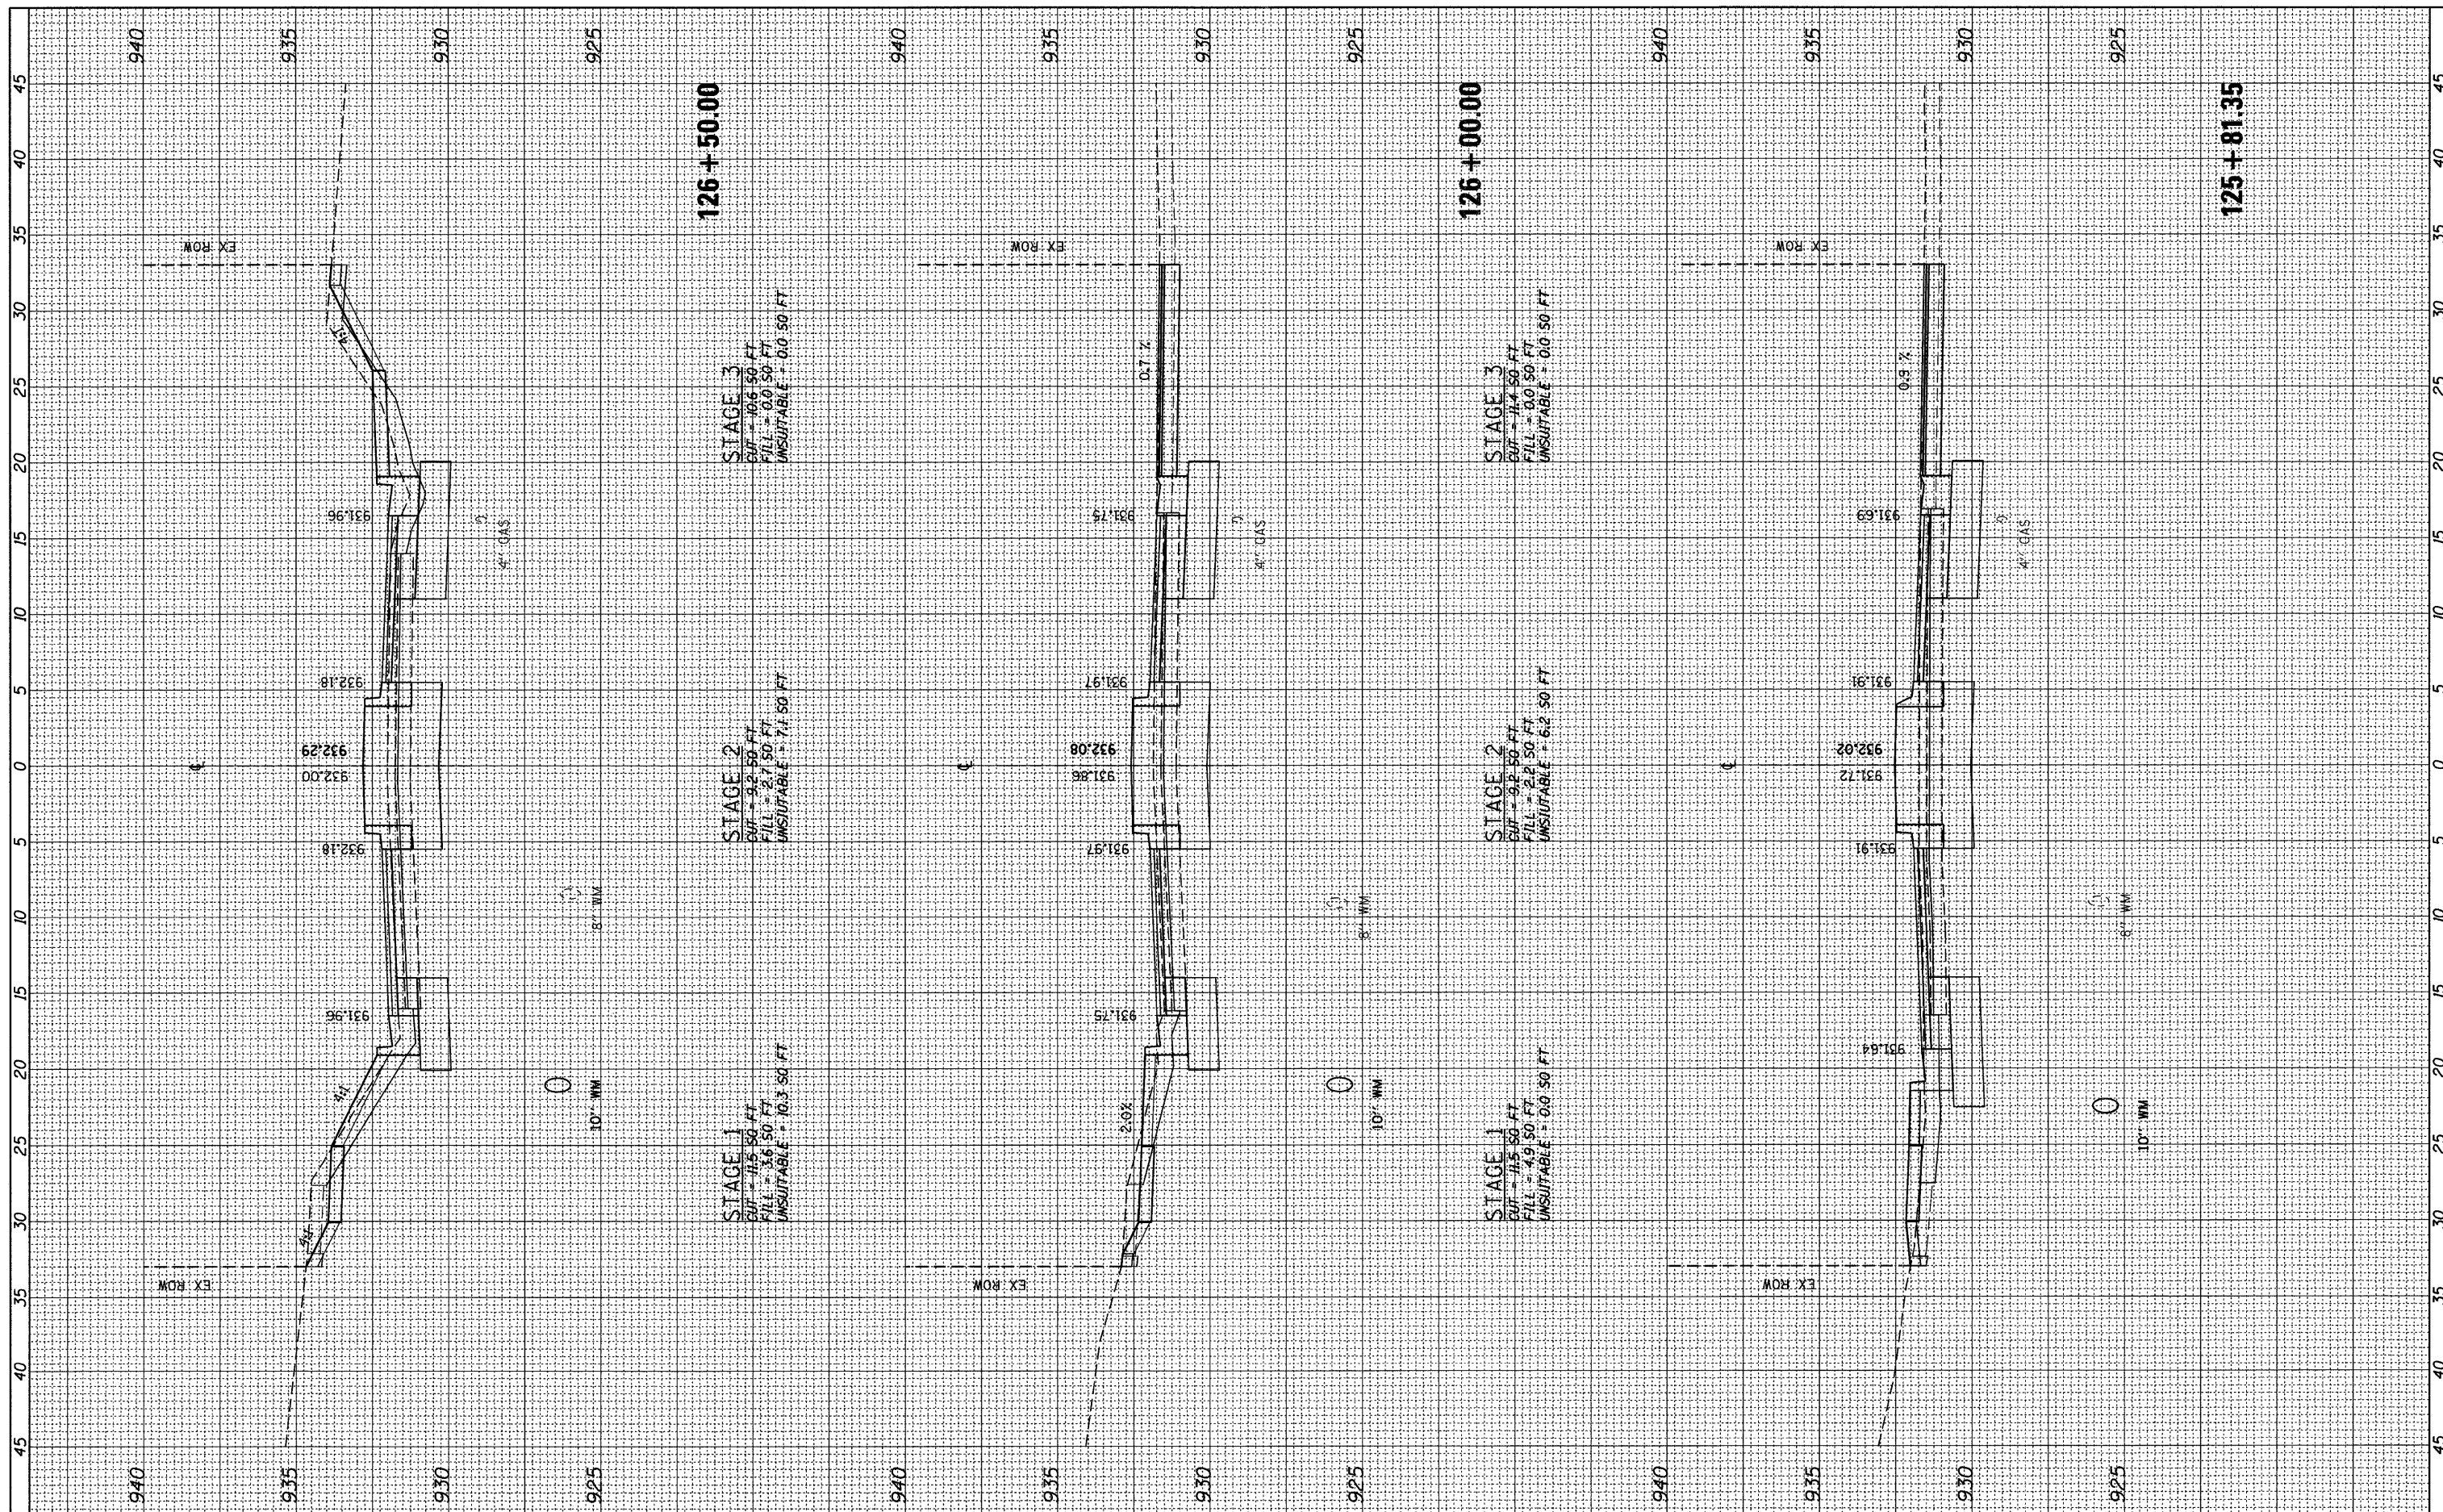

FILE NAME = F:\789-006 East Crystal Lake Ave SEGMENT \CAD\Sheets\DI63624-sht-xsec.dgn	USER NAME = gallwanger	DESIGNED - GJE	REVISED -	STATE OF ILLINOIS DEPARTMENT OF TRANSPORTATION	EAST CRYSTAL LAKE AVENUE CROSS SECTIONS		F.A.U. RTE. 116	SECTION 06-00104-01-WR	COUNTY MCHENRY	TOTAL SHEETS 64	SHEET NO. 48	
PLOT SCALE = 5.0000' / IN.	CHECKED - JP	DATE - 02/7/2011	REVISED -		HORZ. 1"=5'		SCALE: VERT. 1"=2.5'		SHEET NO. 48 OF 64 SHEETS		STA. 125+81.35 TO STA. 126+50.00	
PLOT DATE = 2/17/2011	DATE - 02/7/2011	REVISED -	REVISED -		CONTRACT NO. 63524		ILLINOIS FED. AID PROJECT					