



**ORCHARD ROAD
STAGE II**

STA. 104+89.00 TO 171+63.00

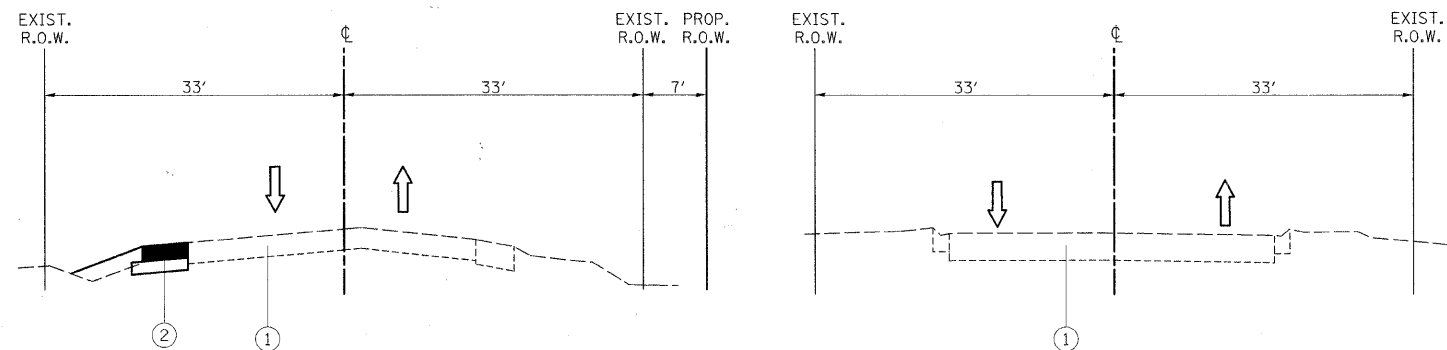

**AUCUTT ROAD
STAGE II**

**KNELL ROAD
STAGE II**

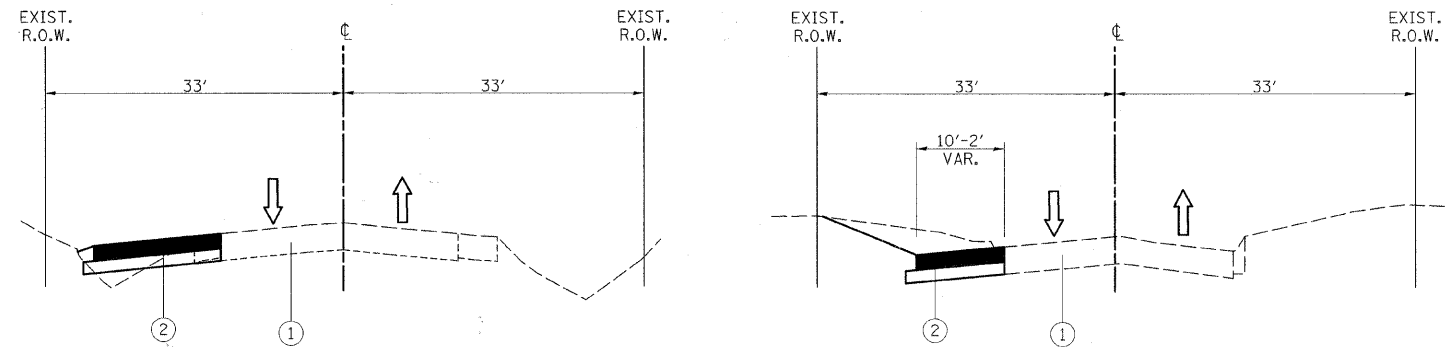

**ROCHESTER DRIVE
STAGE II**

**COUNTRYSIDE ROAD
STAGE II**

PROJECT CONSTRUCTION STAGE II

TRAFFIC MAINTENANCE:

ORCHARD ROAD - TRAFFIC SHALL BE MAINTAINED ON THE EXISTING ORCHARD ROAD PAVEMENT WITH ONE LANE OF TRAFFIC IN EACH DIRECTION. SOUTHBOUND LEFT TURN LANES SHALL BE PROVIDED AT AUCUTT ROAD, UNITED DRIVE AND JERICO ROAD. TRAFFIC CONTROL SHALL BE INSTALLED AS DETAILED IN THESE PLANS.

SIDE STREETS - TRAFFIC SHALL BE MAINTAINED ON THE EXISTING SIDE STREET PAVEMENT.

THE FOLLOWING WORK ITEMS ARE TO BE COMPLETED DURING STAGE II:

- TRAFFIC CONTROL ITEMS, TEMPORARY PAVEMENT MARKING AND OTHER TRAFFIC CONTROL DEVICES SHALL BE INSTALLED THROUGHOUT THE CONSTRUCTION AREA PRIOR TO WORK COMMENCING.
- STORMWATER MANAGEMENT BASINS SHALL BE EXCAVATED AND LANDSCAPED.
- GRADING AND EMBANKMENT CONSTRUCTION SHALL BE COMPLETED FOR THE SOUTHBOUND LANES.
- 4 CELL BOX CULVERT SHALL BE CONSTRUCTED UP TO THE PROPOSED STAGING LINE AS SHOWN IN THE PLANS.
- CONSTRUCT STORM SEWER LATERALS AND TRUNK LINE SEWER FOR SOUTHBOUND LANES.
- CONSTRUCT SOUTHBOUND PAVEMENT LANES AND OUTSIDE CURB AND GUTTER.
- CONSTRUCT PATH ALONG WEST SIDE OF SOUTHBOUND LANES.
- INSTALL PERMANENT TRAFFIC SIGNALS AND STREET LIGHTING FOUNDATIONS ALONG SOUTHBOUND PAVEMENTS
- COMPLETE FINAL RESTORATION OF WEST EMBANKMENT SLOPES

ALL TEMPORARY PAVEMENT MARKING, ON FINAL PAVEMENT SURFACES, SHALL BE PAVEMENT MARKING TAPE, TYPE III UNLESS NOTED OTHERWISE

SEE STAGE IV TYPICAL SECTIONS AND NOTES FOR ADDITIONAL MAINTENANCE OF TRAFFIC NOTES.

LEGEND

- ① EXISTING PAVEMENT
- ② TEMPORARY PAVEMENT, 10" WITH SUB-BASE GRANULAR MATERIAL, TYPE B, 4" (INCIDENTAL TO TEMPORARY PAVEMENT)
- ③ PROPOSED PAVEMENT
- ④ TEMPORARY PAVEMENT MARKING

DESIGNED - MK	REVISED -
DRAWN - DW	REVISED -
CHECKED - MH	REVISED -
DATE - 12/20/2010	REVISED -

MAINTENANCE OF TRAFFIC TYPICAL SECTIONS AND NOTES STAGE II			
SCALE: 1" = 50'	SHEET NO. 6 OF 26 SHEETS	STA.	TO STA.

F.A.P. RTE.	SECTION	COUNTY	TOTAL SHEETS	SHEET NO.
336	99-00232-01-WR	KANE	215	25
CONTRACT NO. 63541				ILLINOIS FED. AID PROJECT