



TYPE III TEMPORARY PAVEMENT MARKING TAPE CONDITIONS LINE 4", WHITE (TYP.)

TEMPORARY PAVEMENT

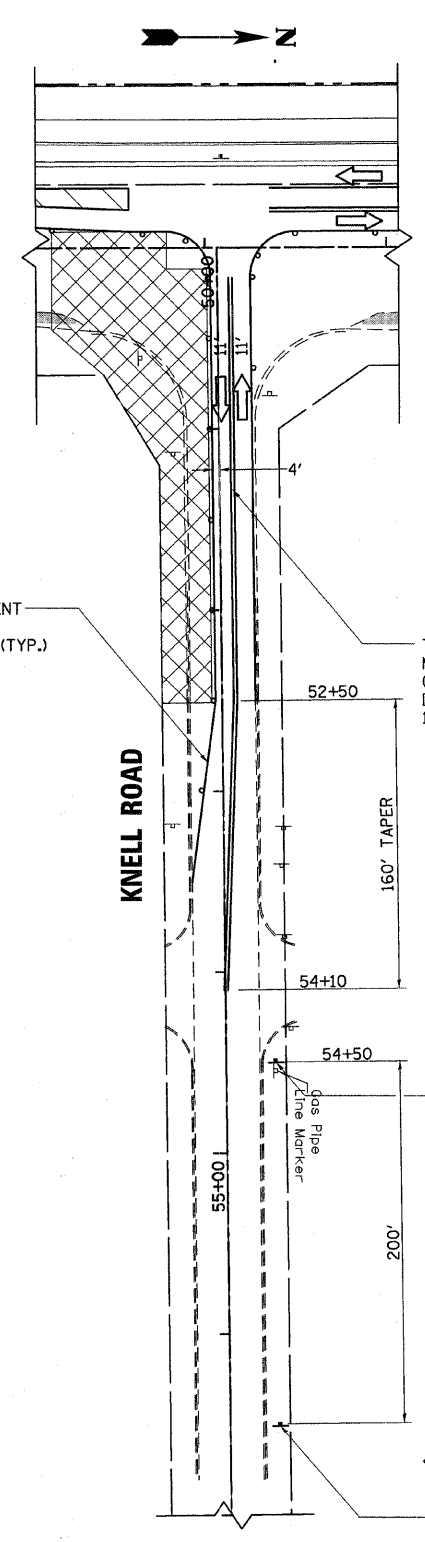

TYPE III TEMPORARY PAVEMENT MARKING TAPE CONDITIONS LINE - 4" DOUBLE YELLOW 11" C-C (TYP.)

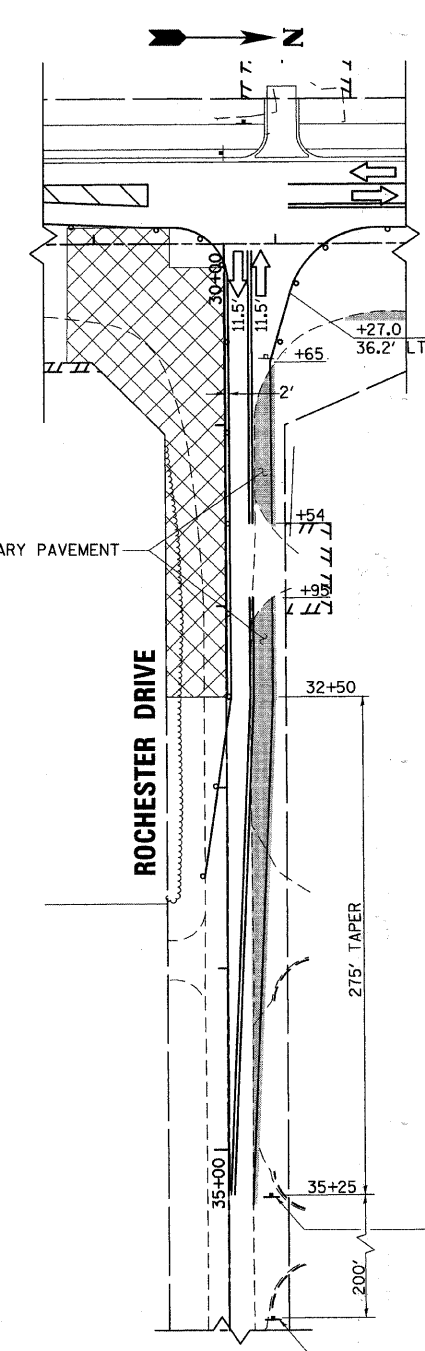

- LEGEND**
- TYPE I BARRICADE OR DRUM W/STEADY BURNING MONODIRECTIONAL LIGHT
  - ➔ LANE OF TRAFFIC
  - ⊥ TYPE III BARRICADE W/STEADY BURNING MONODIRECTIONAL LIGHT
  - ⊥ SIGN
  - ▨ WORK AREA
  - TEMPORARY PAVEMENT

- NOTES:**
1. ALL CONFLICTING PAVEMENT MARKING AND RAISED REFLECTIVE PAVEMENT MARKERS SHALL BE REMOVED.
  2. SEE SHEETS 37-40 FOR STAGE 3A, 3B AND 3C STAGING APPLICABLE TO SIDE ROADS ONLY.

49 sheets / IN.  
 1/28/2011  
 K:\117782\CAD\Sheets\117782\_Stage3\_SideSta.dgn

DESIGNED - MK	REVISED -
DRAWN - DW	REVISED -
CHECKED - MH	REVISED -
DATE - 12/20/2010	REVISED -

**KANE COUNTY**  
**DIVISION OF TRANSPORTATION**  
**ORCHARD ROAD RECONSTRUCTION**

<b>MAINTENANCE OF TRAFFIC</b>	
<b>STAGE III</b>	
SCALE: 1" = 50'	SHEET NO. 17 OF 26 SHEETS STA. TO STA.

F.A.P. RTE. 336	SECTION 99-00232-01-WR	COUNTY KANE	TOTAL SHEETS 215	SHEET NO. 36
CONTRACT NO. 63541				
ILLINOIS FED. AID PROJECT				