
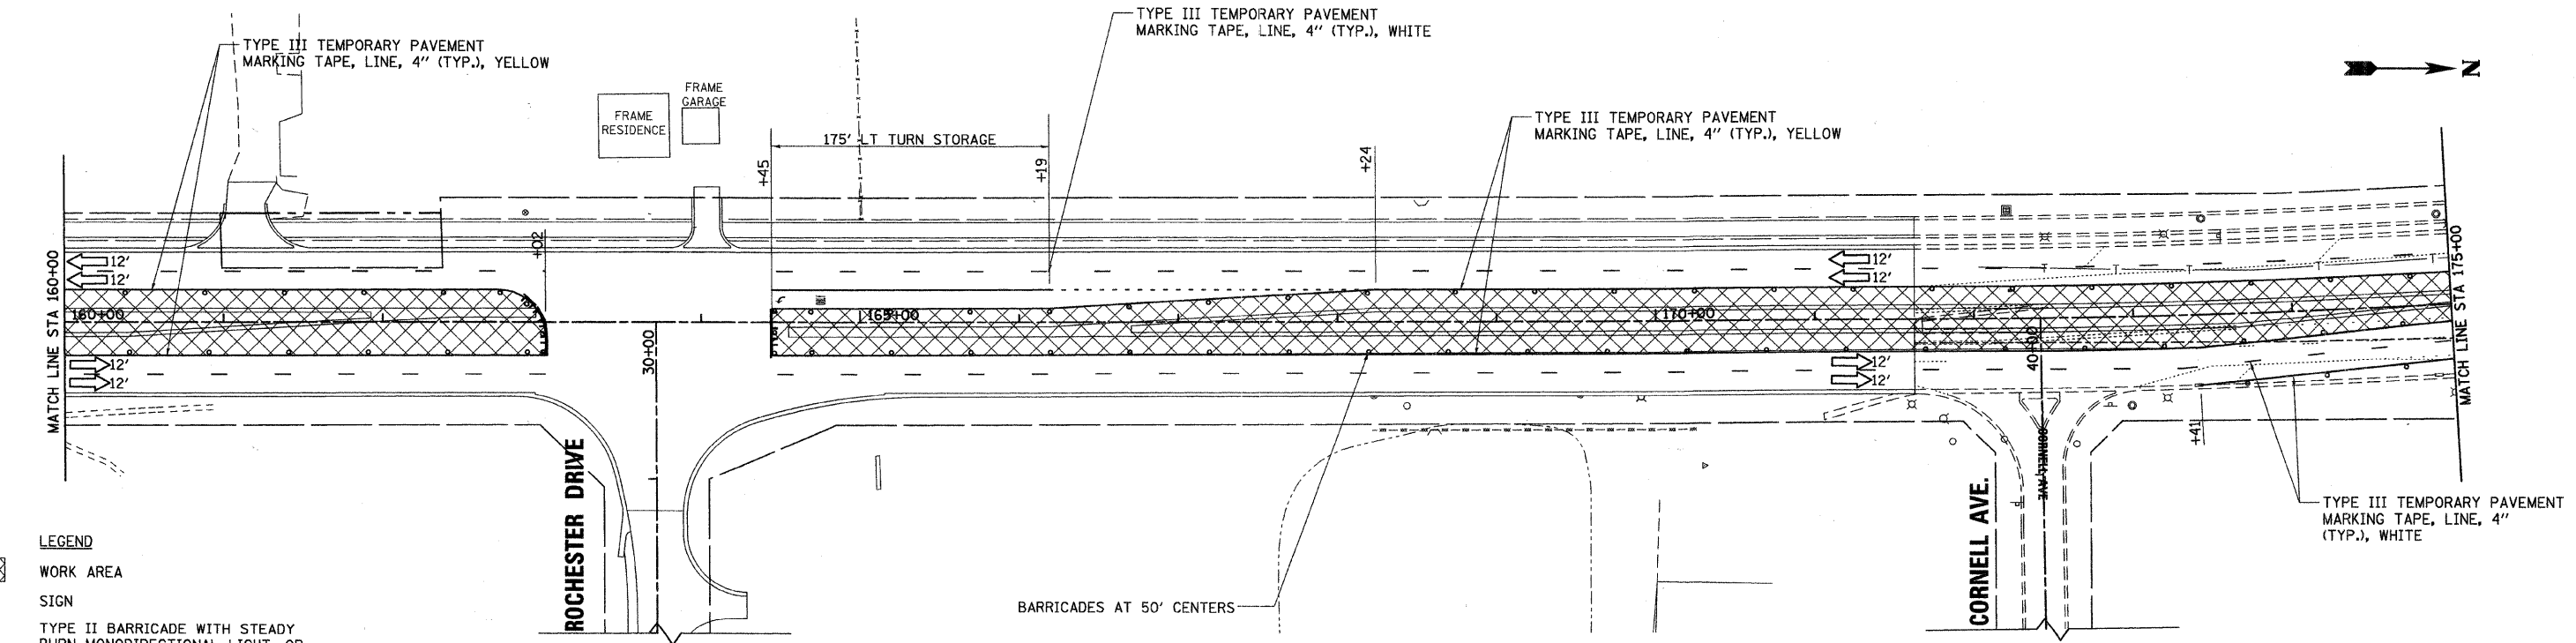


W2-II15(O)-3618
 R2-1-3648
 R2-II06-3618

WORK ZONE
SPEED LIMIT
35
XXXX FINE MINIMUM

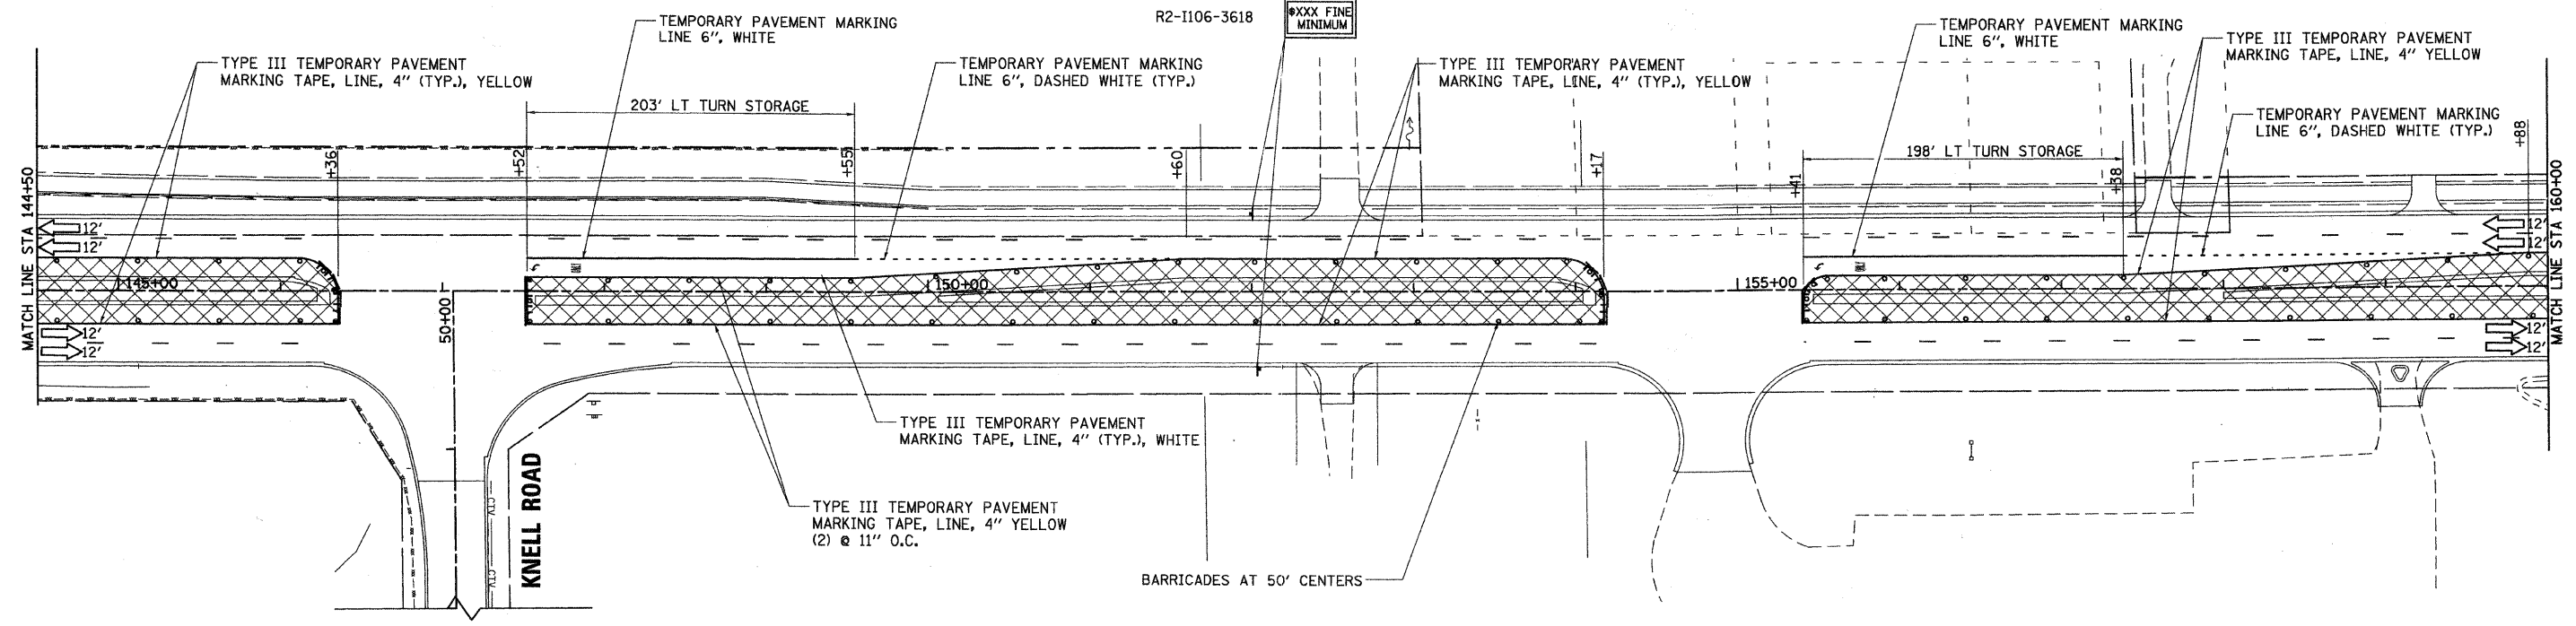

- LEGEND**
- WORK AREA
 - SIGN
 - TYPE II BARRICADE WITH STEADY BURN MONODIRECTIONAL LIGHT, OR DRUM WITH STEADY BURN MONODIRECTIONAL LIGHT, OR DIRECTION INDICATOR BARRICADE WITH STEADY BURN MONODIRECTIONAL LIGHT
 - 50' C-C
 - ARROW BOARD

* SEE STATE STANDARD 701606-07
 ** SEE DISTRICT 1 STANDARD TC14 TRAFFIC CONTROL AND PROTECTION AT TURN BAYS (TO REMAIN OPEN TO TRAFFIC)

NOTE: ALL CONFLICTING PAVEMENT MARKING AND RAISED REFLECTIVE PAVEMENT MARKERS SHALL BE REMOVED.

48 9995 / IN.
 12/17/2010
 K:\1117782\1177782_Stage4_Sht3.dgn



200 West Front Street
 Wheaton, IL 60187

DESIGNED - MK	REVISED -
DRAWN - DW	REVISED -
CHECKED - MH	REVISED -
DATE - 12/20/2010	REVISED -

KANE COUNTY
DIVISION OF TRANSPORTATION
ORCHARD ROAD RECONSTRUCTION

MAINTENANCE OF TRAFFIC
STAGE IV

SCALE: 1" = 50' SHEET NO. 25 OF 26 SHEETS STA. 144+50.00 TO STA. 175+00.00

F.A.P. RTE. 339	SECTION 99-00232-01-WR	COUNTY KANE	TOTAL SHEETS 215	SHEET NO. 44
CONTRACT NO. 63541			ILLINOIS FED. AID PROJECT	