


PLAN	REVISIONS	DATE
NOTE BOOK	PLOTTED	
NO.	ALIGNMENT CHECKED	
	STRUCTURE NOTATION	
	CAD FILE NAME	


PROFILE	REVISIONS	DATE
NOTE BOOK	PLOTTED	
NO.	BRANES CHECKED	
	STRUCTURE NOTATION	
	CPROD	

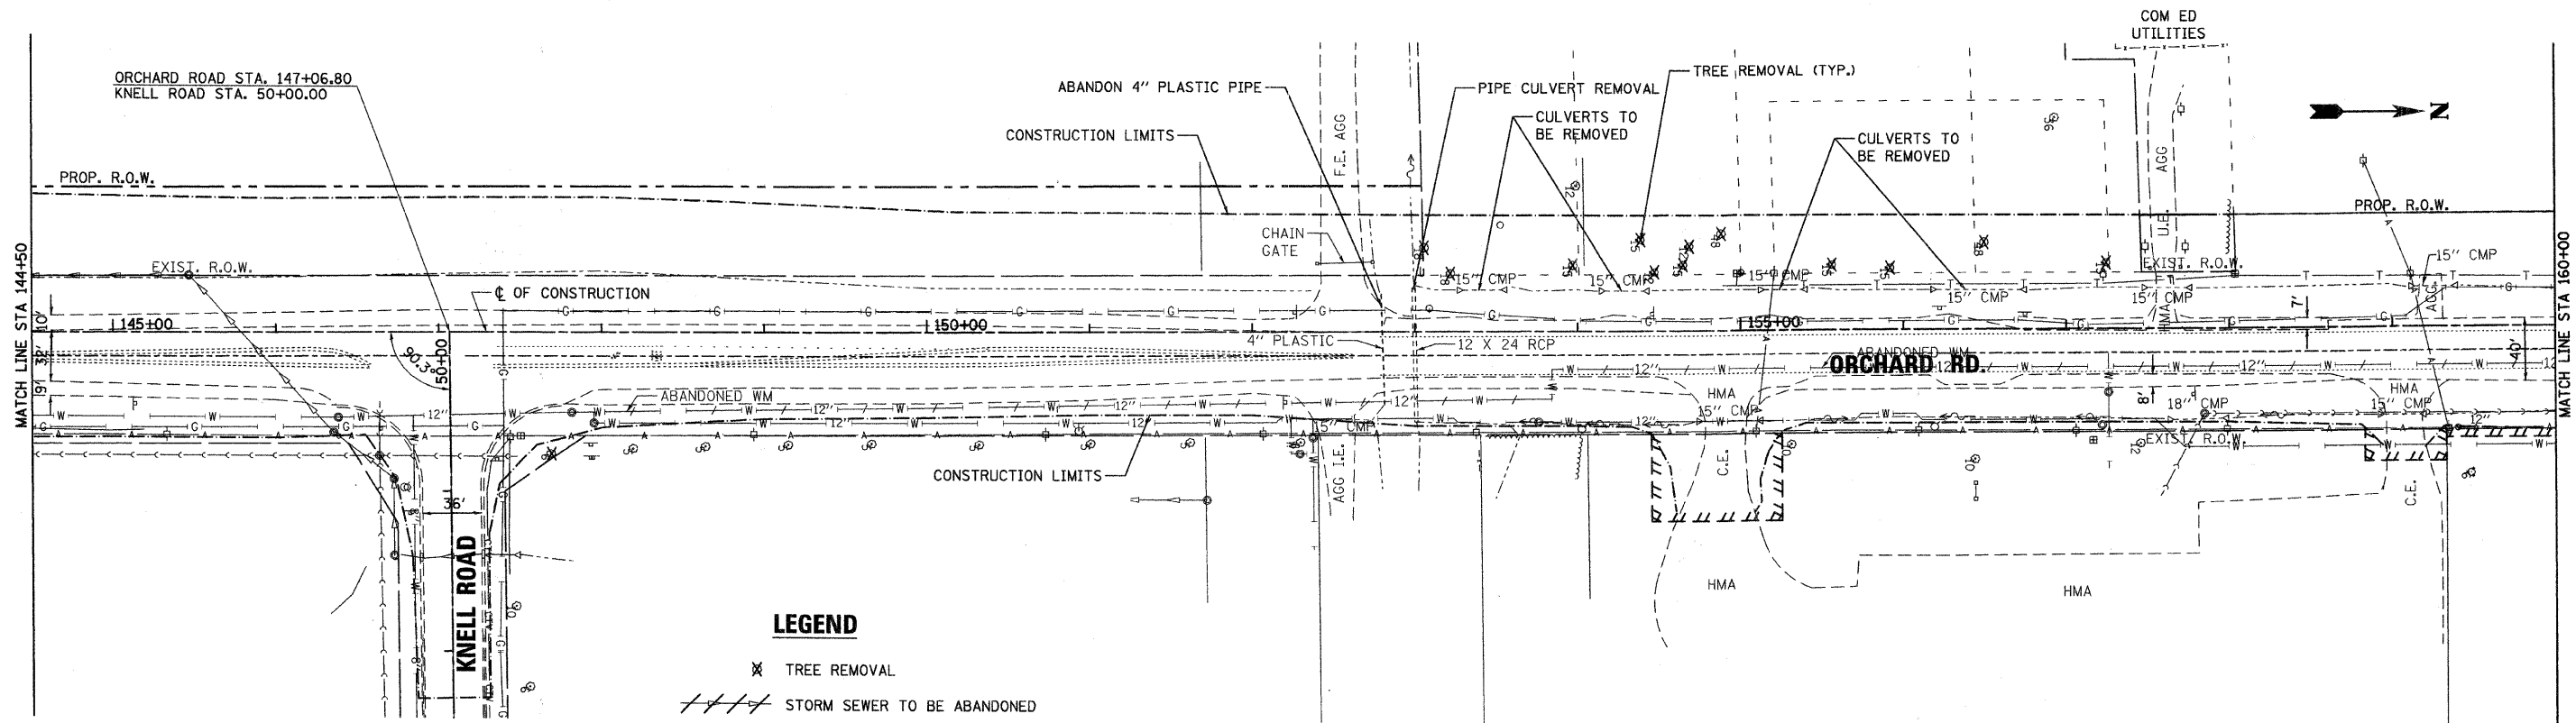

LEGEND

✕ TREE REMOVAL

//// STORM SEWER TO BE ABANDONED

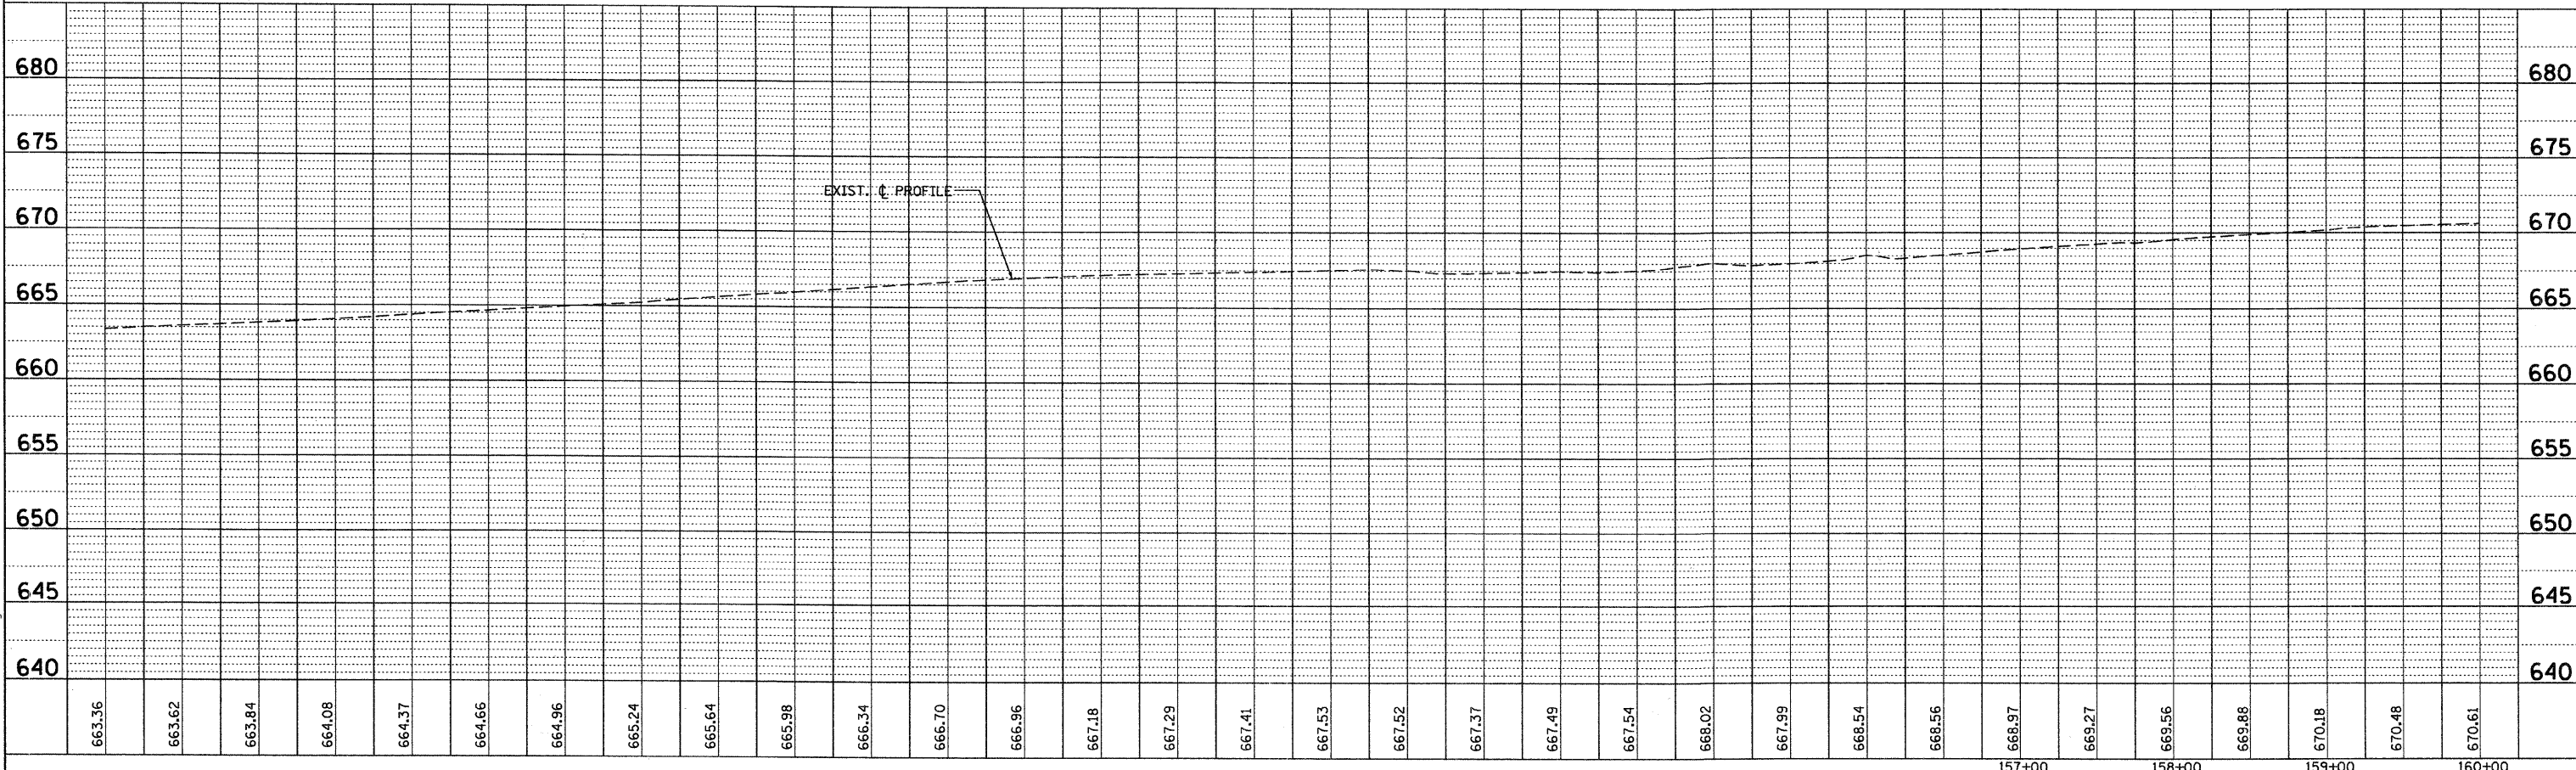

49,999 / IN.
 27/11/08
 4311772E.CAD Sheets 17782_PP_DEMO_04.dgn

rjngroup
 Excellence through Ownership
 200 West Front Street
 Wheaton, IL 60187

DESIGNED - MK	REVISED -
DRAWN - DW	REVISED -
CHECKED - MH	REVISED -
DATE - 12/20/2010	REVISED -

KANE COUNTY
DIVISION OF TRANSPORTATION
ORCHARD ROAD RECONSTRUCTION

EXISTING CONDITIONS - PROPOSED REMOVALS
STA. 144+50 TO STA. 160+00

SCALE: 1" = 50' SHEET NO. 4 OF 7 SHEETS STA. 144+50.00 TO STA. 160+00.00

F.A.P. RTE. 336	SECTION 99-00232-01-WR	COUNTY KANE	TOTAL SHEETS 215	SHEET NO. 49
CONTRACT NO. 63541			ILLINOIS FED. AID PROJECT	