


PLAN	SURVEYED	DATE
	PLOTTED	BY
	ALIGNED	
	CHECKED	
	CADD FILE NAME	
	NO.	


PROFILE	SURVEYED	DATE
	PLOTTED	BY
	GRADES CHECKED	
	STRUCTURE NOTATION OK'D	
	NO.	

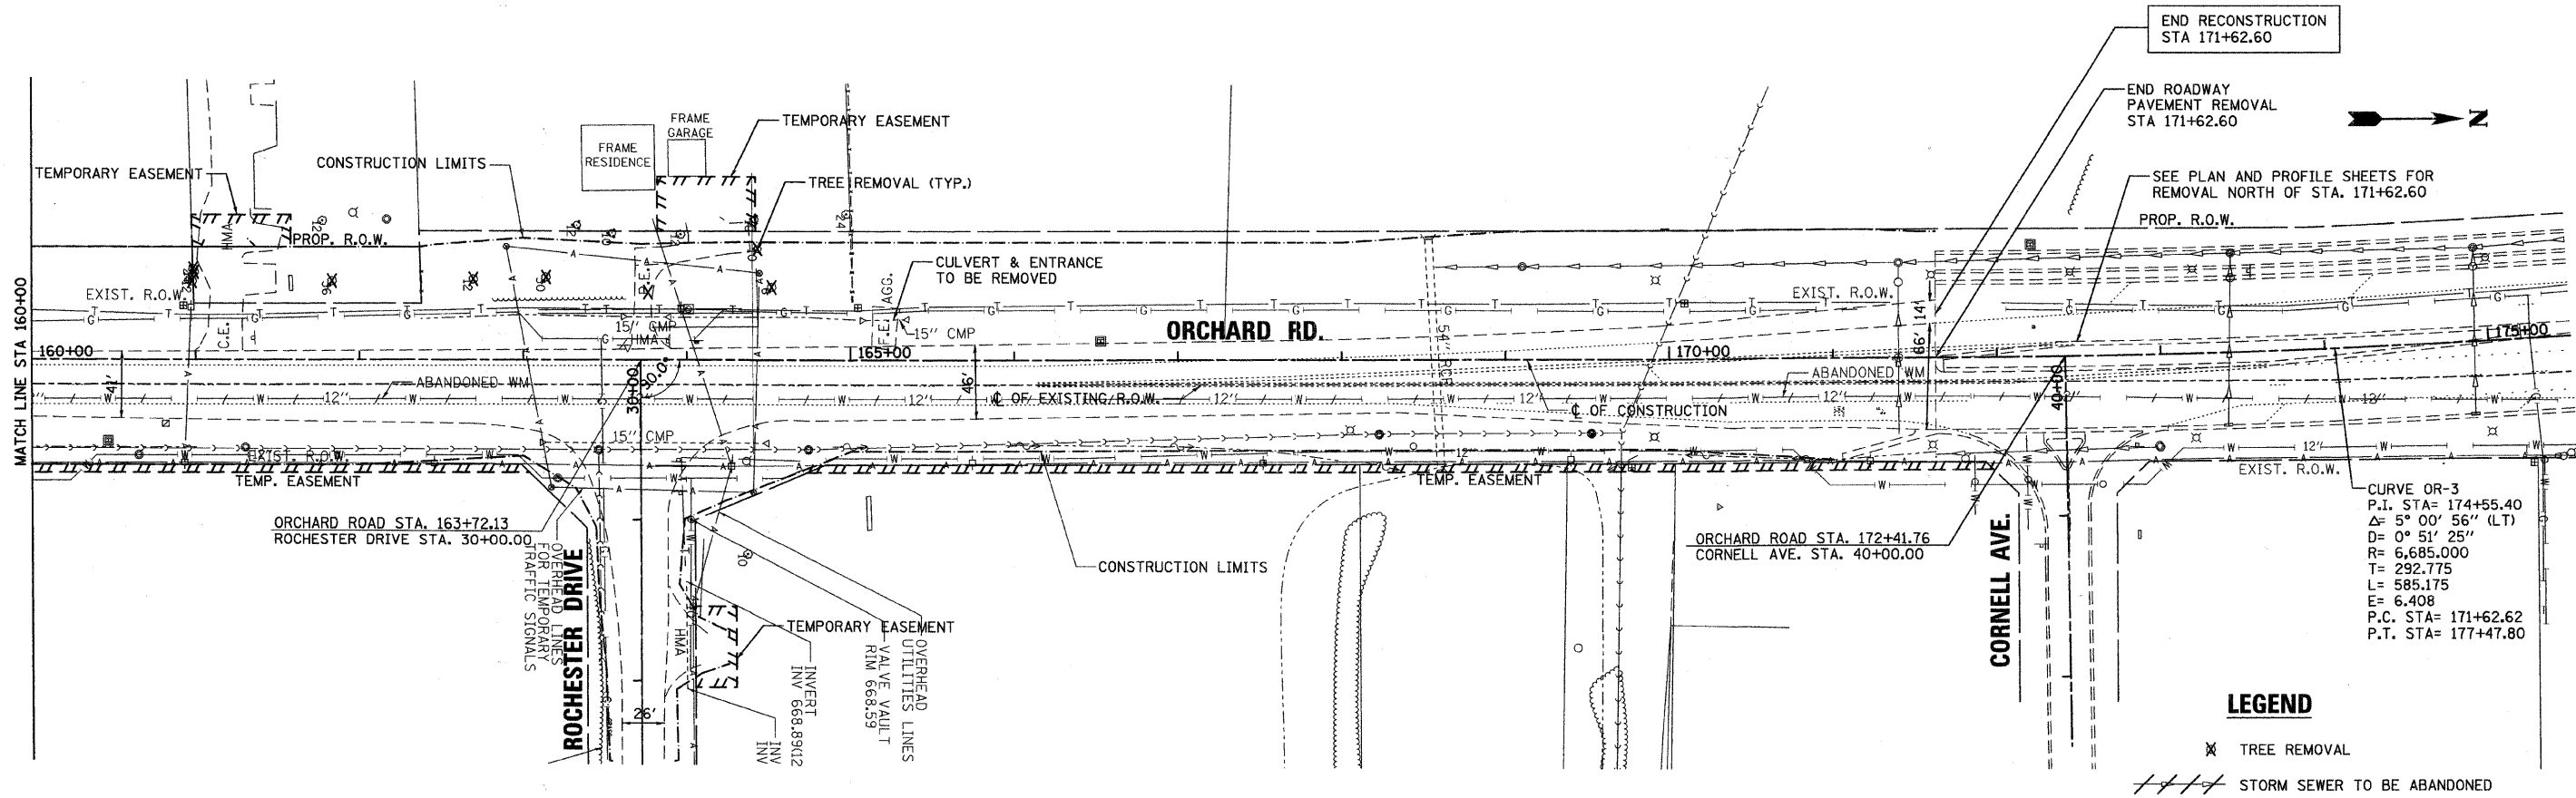

**LEGEND**

✕ TREE REMOVAL

//// STORM SEWER TO BE ABANDONED

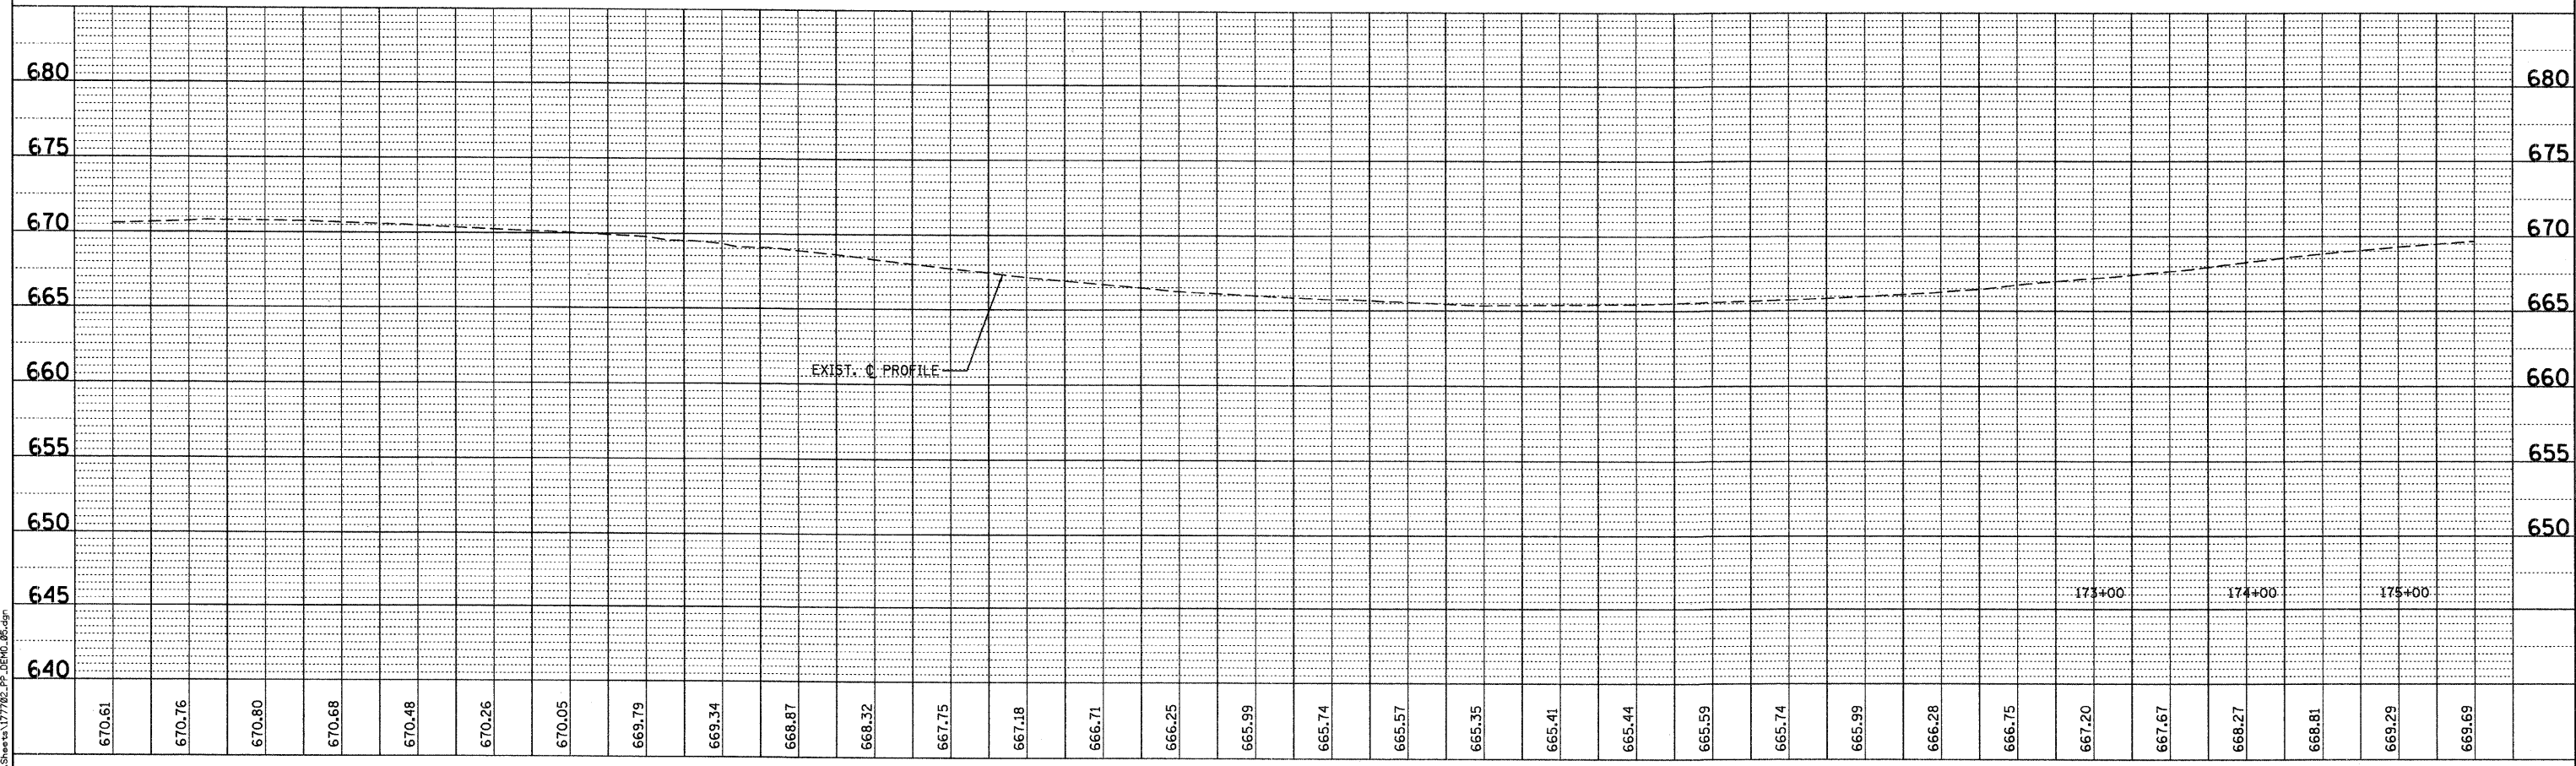

DESIGNED -	MK	REVISED -	
DRAWN -	DW	REVISED -	
CHECKED -	MH	REVISED -	
DATE -	12/20/2010	REVISED -	

**KANE COUNTY**  
**DIVISION OF TRANSPORTATION**  
**ORCHARD ROAD RECONSTRUCTION**

**EXISTING CONDITIONS - PROPOSED REMOVALS**  
**STA. 160+00 TO STA. 175+50**

SCALE: 1" = 50' SHEET NO. 5 OF 7 SHEETS STA. 160+00.00 TO STA. 175+00.00

F.A.P. RTE.	SECTION	COUNTY	TOTAL SHEETS	SHEET NO.
336	99-00232-01-WR	KANE	215	50
CONTRACT NO. 63541			ILLINOIS FED. AID PROJECT	