


PLAN	REVIEWED	DATE
	PLOTTED	
	ALIGNMENT CHECKED	
	NOTE BOOK	
	NO.	
	CADD FILE NAME	


PROFILE	REVIEWED	DATE
	PLOTTED	
	GRADES CHECKED	
	NOTE BOOK	
	NO.	
	STRUCTURE NOTATIONS CHD	

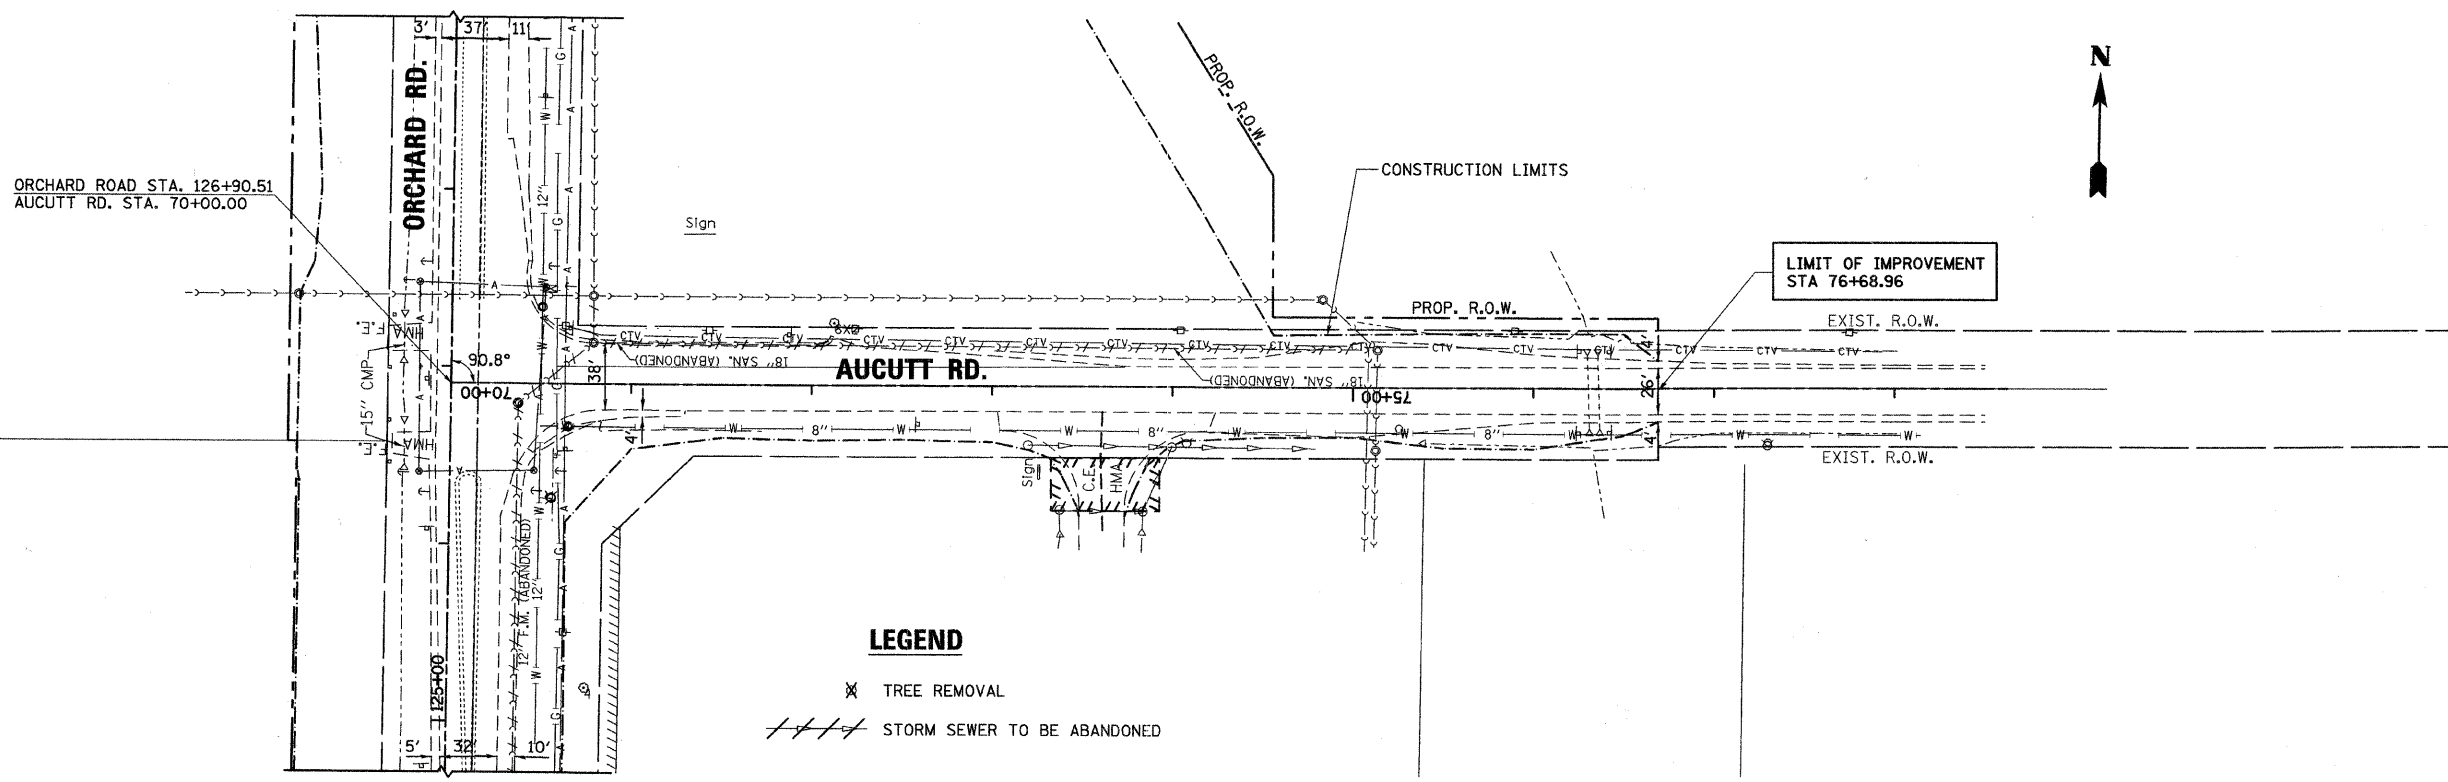

LEGEND

✕ TREE REMOVAL

--- STORM SEWER TO BE ABANDONED

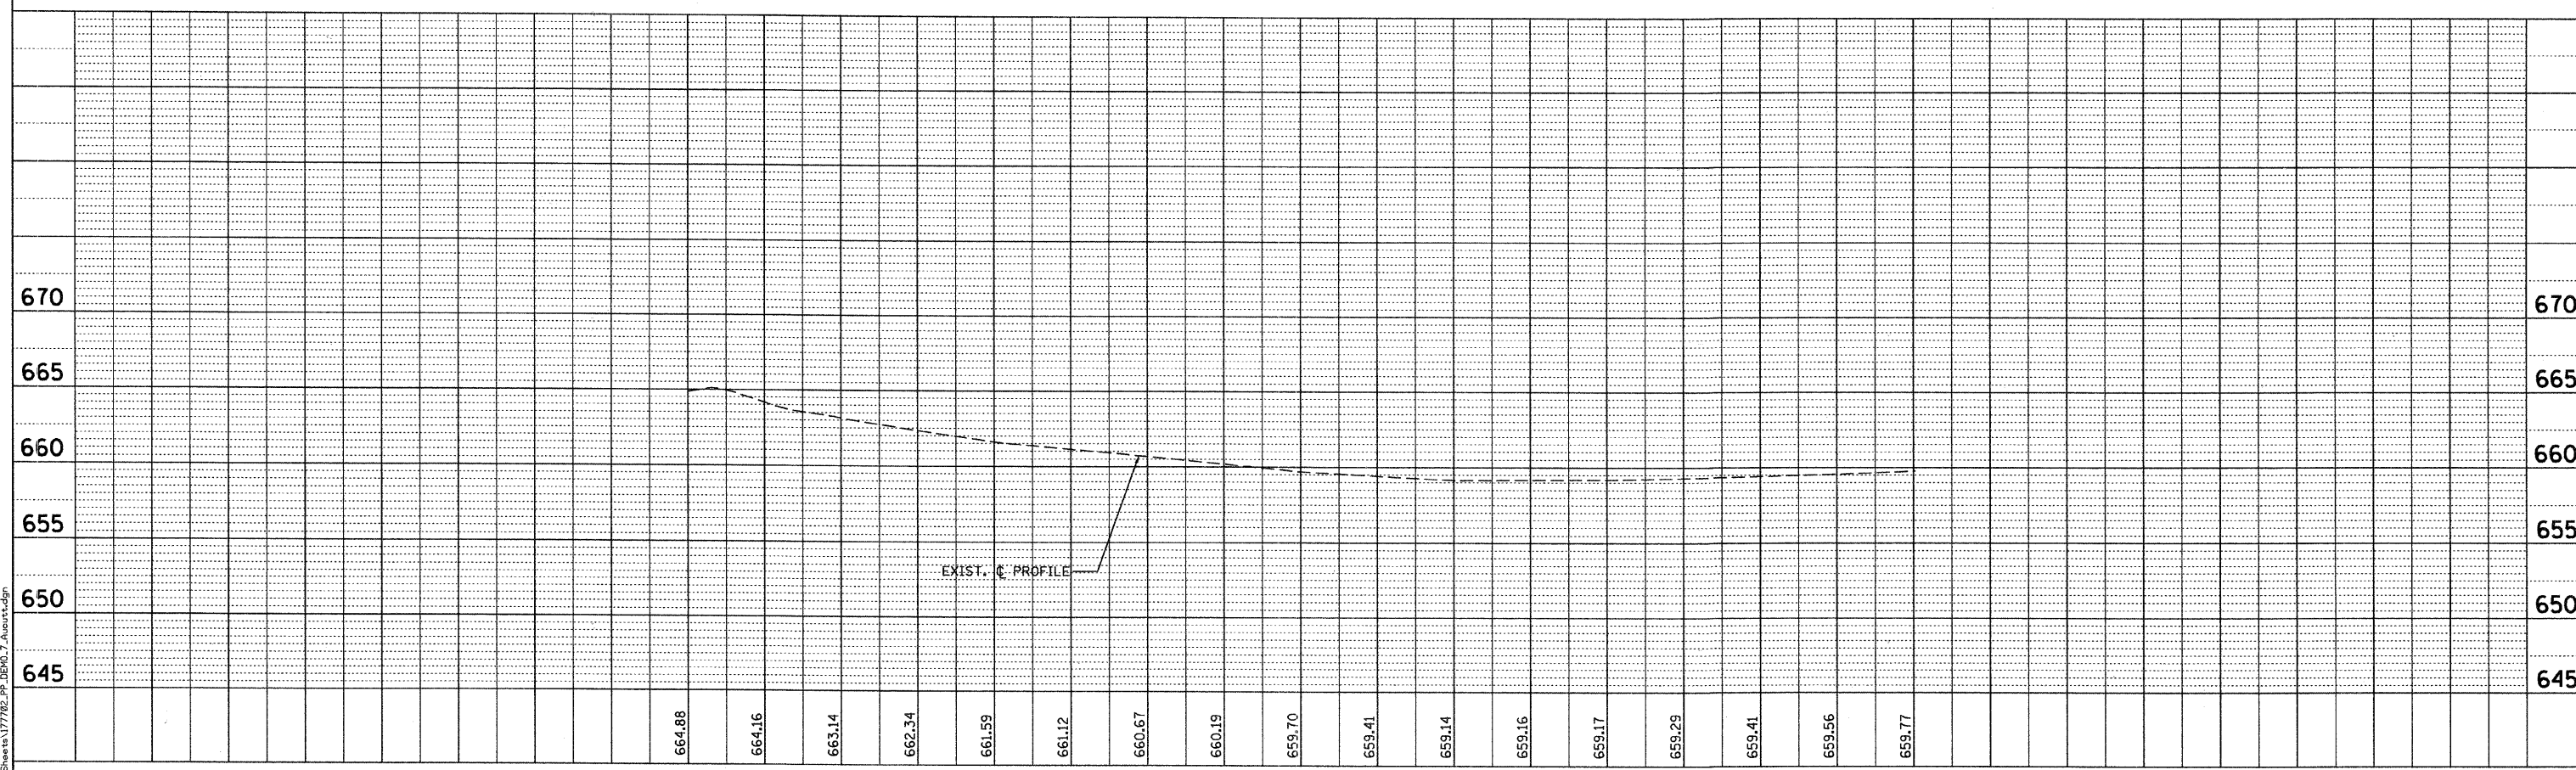

DESIGNED - MK	REVISED -
DRAWN - DW	REVISED -
CHECKED - MH	REVISED -
DATE - 12/20/2010	REVISED -

**KANE COUNTY
 DIVISION OF TRANSPORTATION
 ORCHARD ROAD RECONSTRUCTION**

**EXISTING CONDITIONS - PROPOSED REMOVALS
 AUCUTT ROAD**

SCALE: 1" = 50' SHEET NO. 6 OF 7 SHEETS STA. 70+00.00 TO STA. 78+00.00

F.A.P. RTE. 336	SECTION 99-00232-01-WR	COUNTY KANE	TOTAL SHEETS 215	SHEET NO. 51
ILLINOIS FED. AID PROJECT			CONTRACT NO. 63541	