
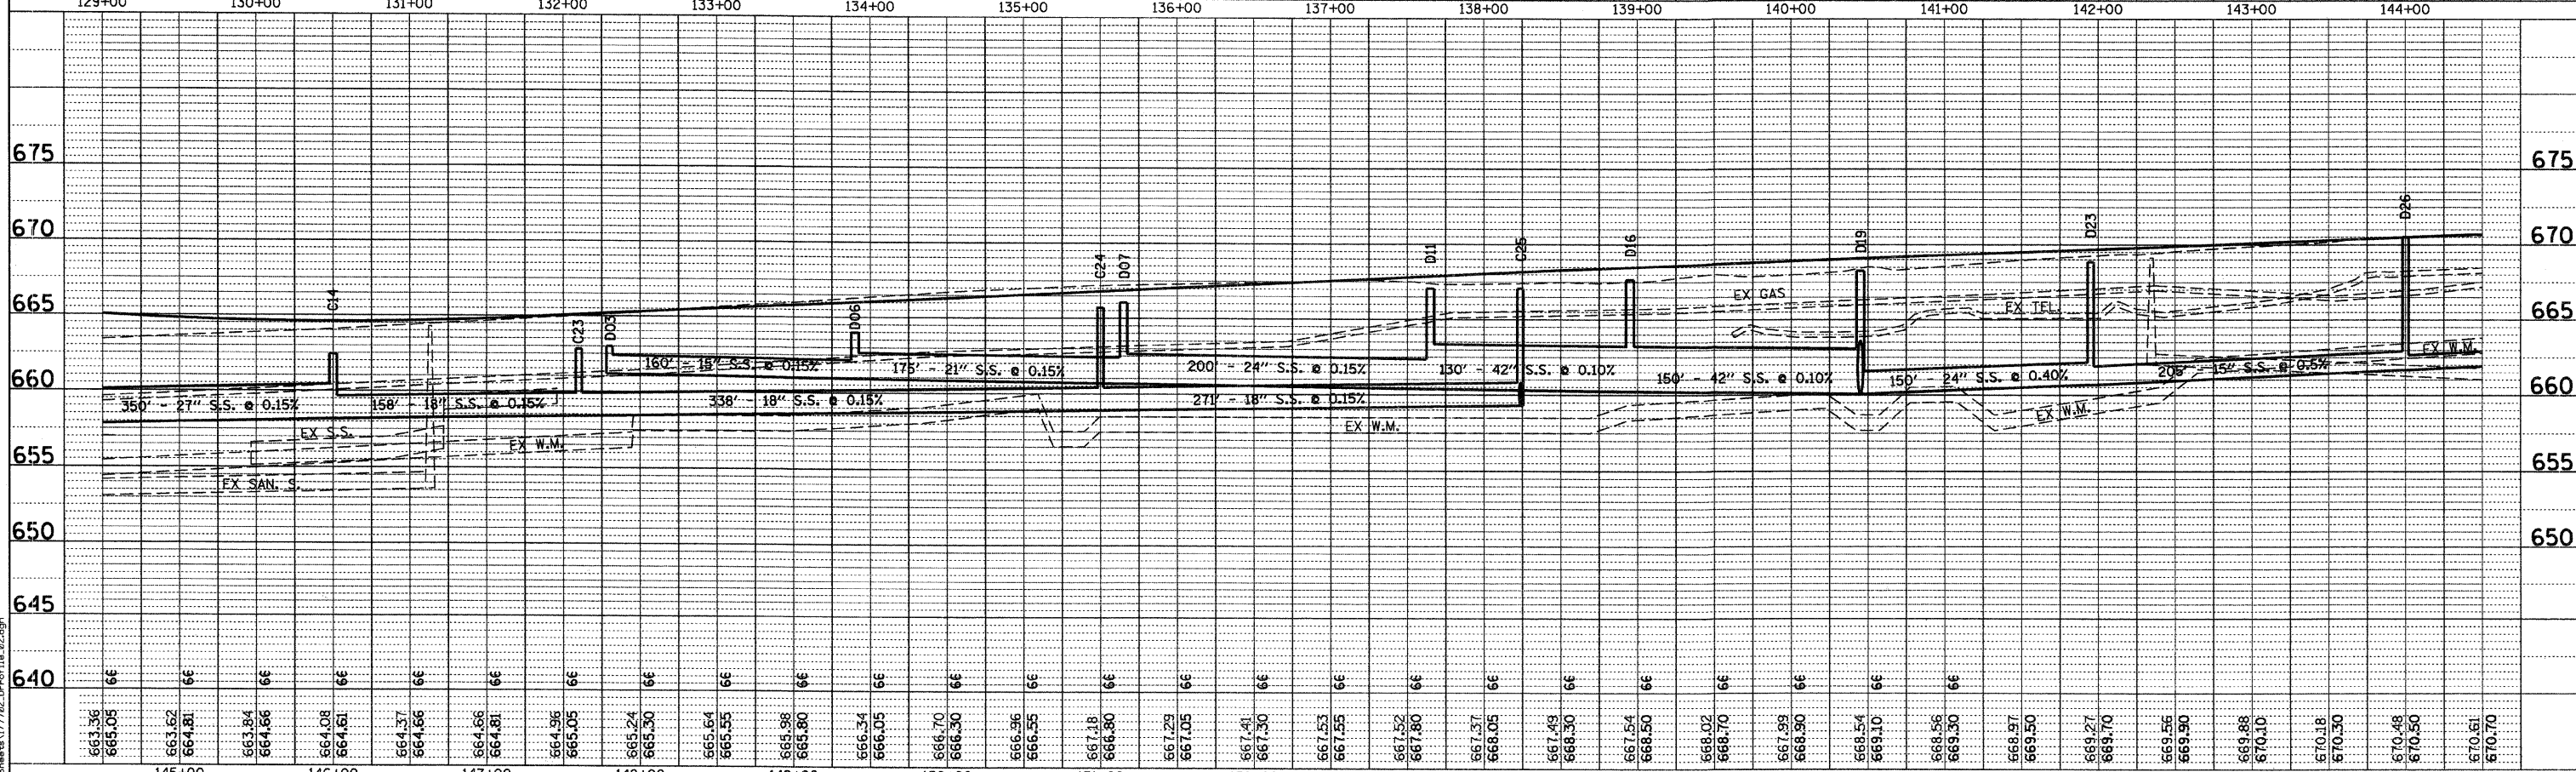


PLAN	DESIGNED	BY	DATE
	PLOTTED		
	ALIGNED		
	CHECKED		
	NO.		

PROFILE	DESIGNED	BY	DATE
	PLOTTED		
	ALIGNED		
	CHECKED		
	NO.		

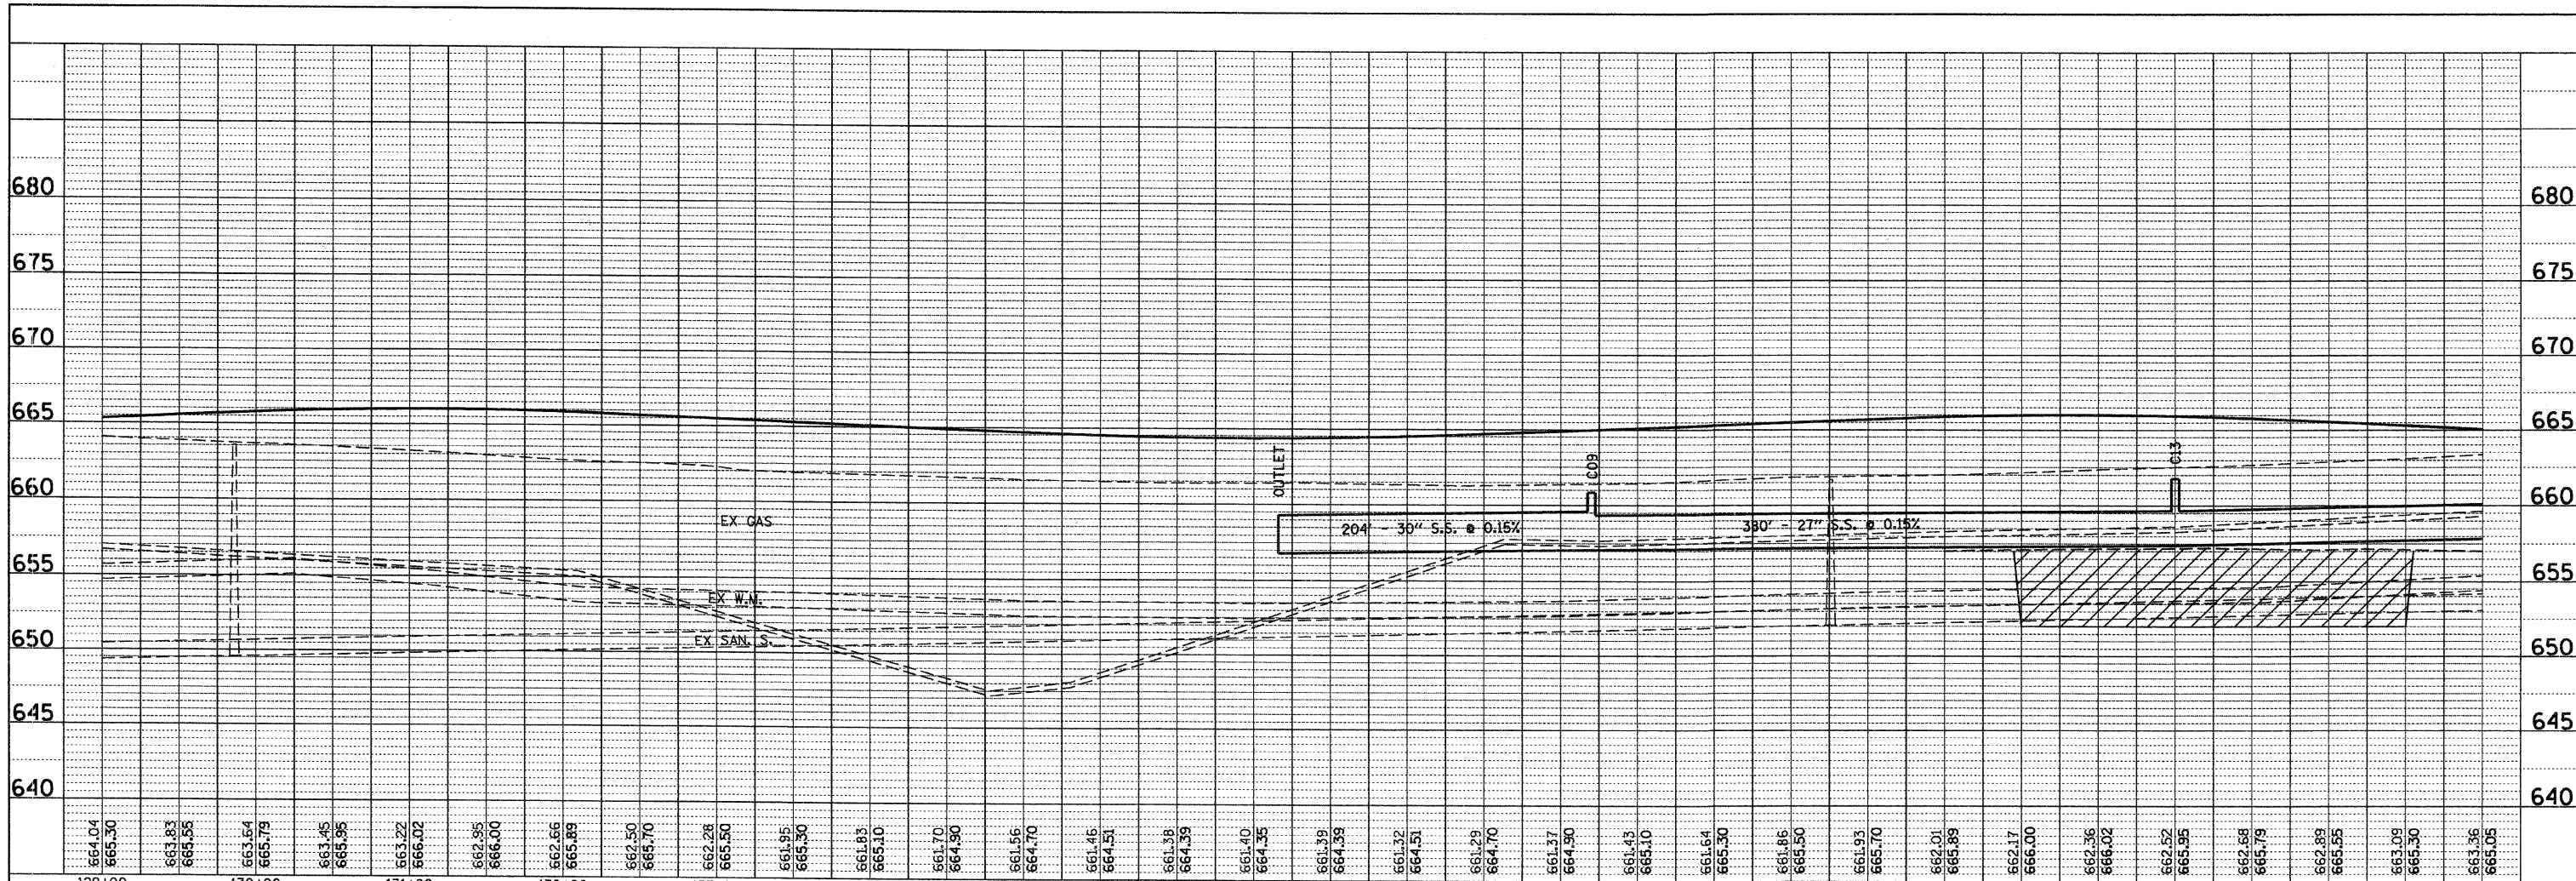

663.36	665.05	663.62	664.81	663.84	664.66	664.08	664.61	664.37	664.66	664.66	664.81	664.96	665.05	665.24	665.30	665.64	665.65	665.98	665.90	666.34	666.05	666.70	666.30	666.96	666.95	667.18	666.90	667.29	667.05	667.41	667.30	667.53	667.55	667.52	667.80	667.57	668.05	667.49	668.30	667.54	668.50	668.02	668.70	667.99	668.90	668.54	669.10	668.56	669.30	668.97	669.50	669.27	669.70	669.56	669.90	669.88	670.10	670.18	670.30	670.48	670.50	670.51	670.70
--------	--------	

DESIGNED	-	MK	REVISED	-
DRAWN	-	DW	REVISED	-
CHECKED	-	MH	REVISED	-
DATE	-	12/20/2010	REVISED	-

**KANE COUNTY
DIVISION OF TRANSPORTATION
ORCHARD ROAD RECONSTRUCTION**

**ORCHARD ROAD
DRAINAGE AND UTILITIES PROFILE
STA. 129+00 TO STA. 160+00**

SCALE: 1" = 50' SHEET NO. 10 OF 11 SHEETS STA. 129+00.00 TO STA. 160+00.00

F.A.P. RTE.	SECTION	COUNTY	TOTAL SHEETS	SHEET NO.
336	99-00232-01-WR	KANE	215	69
CONTRACT NO. 63541			ILLINOIS FED. AID PROJECT	

48,9999 / IN.
12/17/2010
K:\117782\CAD\Sheet\17782_DP_Profile_02.dgn



200 West Front Street
Wheaton, IL 60187