


PLAN
 DESIGNED BY: _____ DATE: _____
 DRAWN BY: _____ DATE: _____
 CHECKED BY: _____ DATE: _____
 NO. _____

PROFILE
 DESIGNED BY: _____ DATE: _____
 DRAWN BY: _____ DATE: _____
 CHECKED BY: _____ DATE: _____
 NO. _____

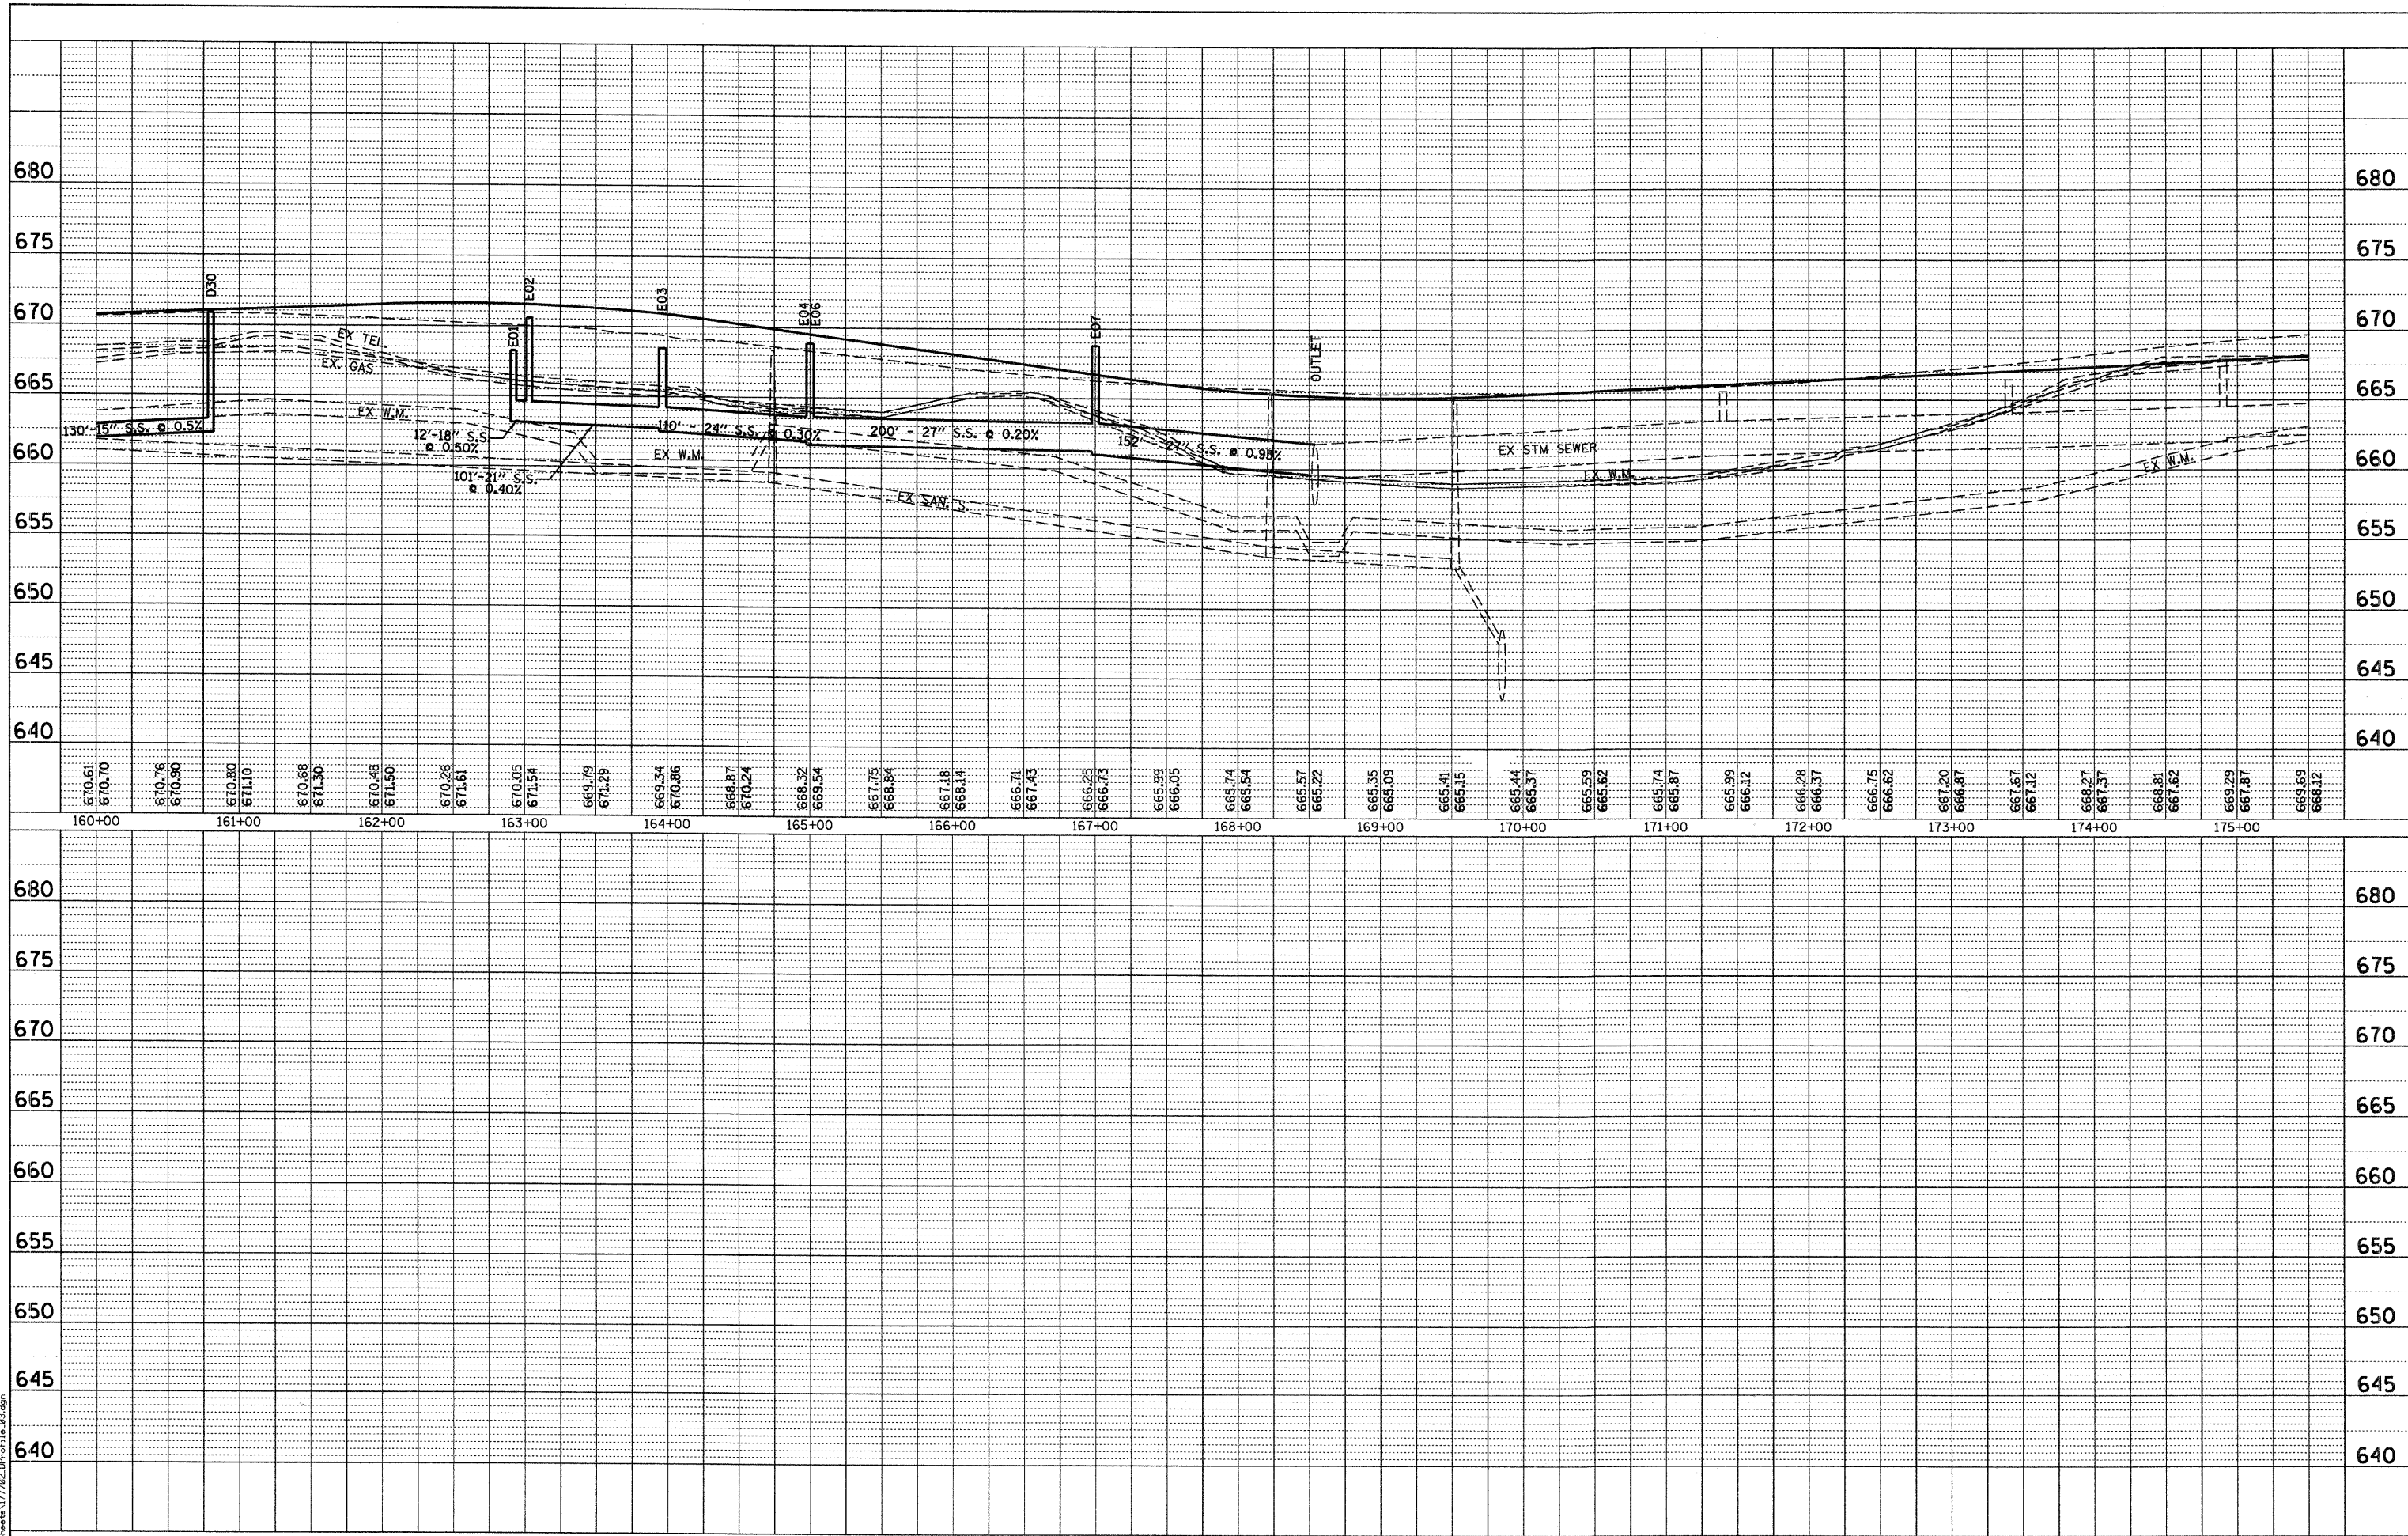

48,9999 / IN
 deadae
 12/17/2010
 K:\117702\CD\Sheets\17702_DP-of-1e.dgn



200 West Front Street
 Wheaton, IL 60187

DESIGNED - MK
 DRAWN - DW
 CHECKED - MH
 DATE - 12/20/2010

REVISED -
 REVISED -
 REVISED -
 REVISED -

KANE COUNTY
DIVISION OF TRANSPORTATION
ORCHARD ROAD RECONSTRUCTION

ORCHARD ROAD
DRAINAGE AND UTILITIES PROFILE
STA. 160+00 TO STA. 190+47.48
 SCALE: 1" = 50' SHEET NO. 11 OF 11 SHEETS STA. 160+00.00 TO STA. 175+50.00

F.A.P. RTE.	SECTION	COUNTY	TOTAL SHEETS	SHEET NO.
336	99-00232-01-WR	KANE	215	70
CONTRACT NO. 63541			ILLINOIS FED. AID PROJECT	