


PAVEMENT MARKING LEGEND

- ① LINE 4", SKIP-DASH WHITE (30' SKIP, 10' DASH)
- ② LINE 4", DOUBLE YELLOW, 11" C-C
- ③ LINE 4", SOLID WHITE
- ④ LINE 6", DASHED WHITE (6' SKIP, 2' DASH)
- ⑤ LINE 6", SOLID WHITE
- ⑥ LINE 12", SOLID YELLOW, 75' C-C
- ⑦ LINE 12", SOLID WHITE, 150' C-C
- ⑧ LINE 24", SOLID WHITE
- ⑨ LETTERS AND SYBOLS, WHITE
- ⑩ 4" SOLID YELLOW

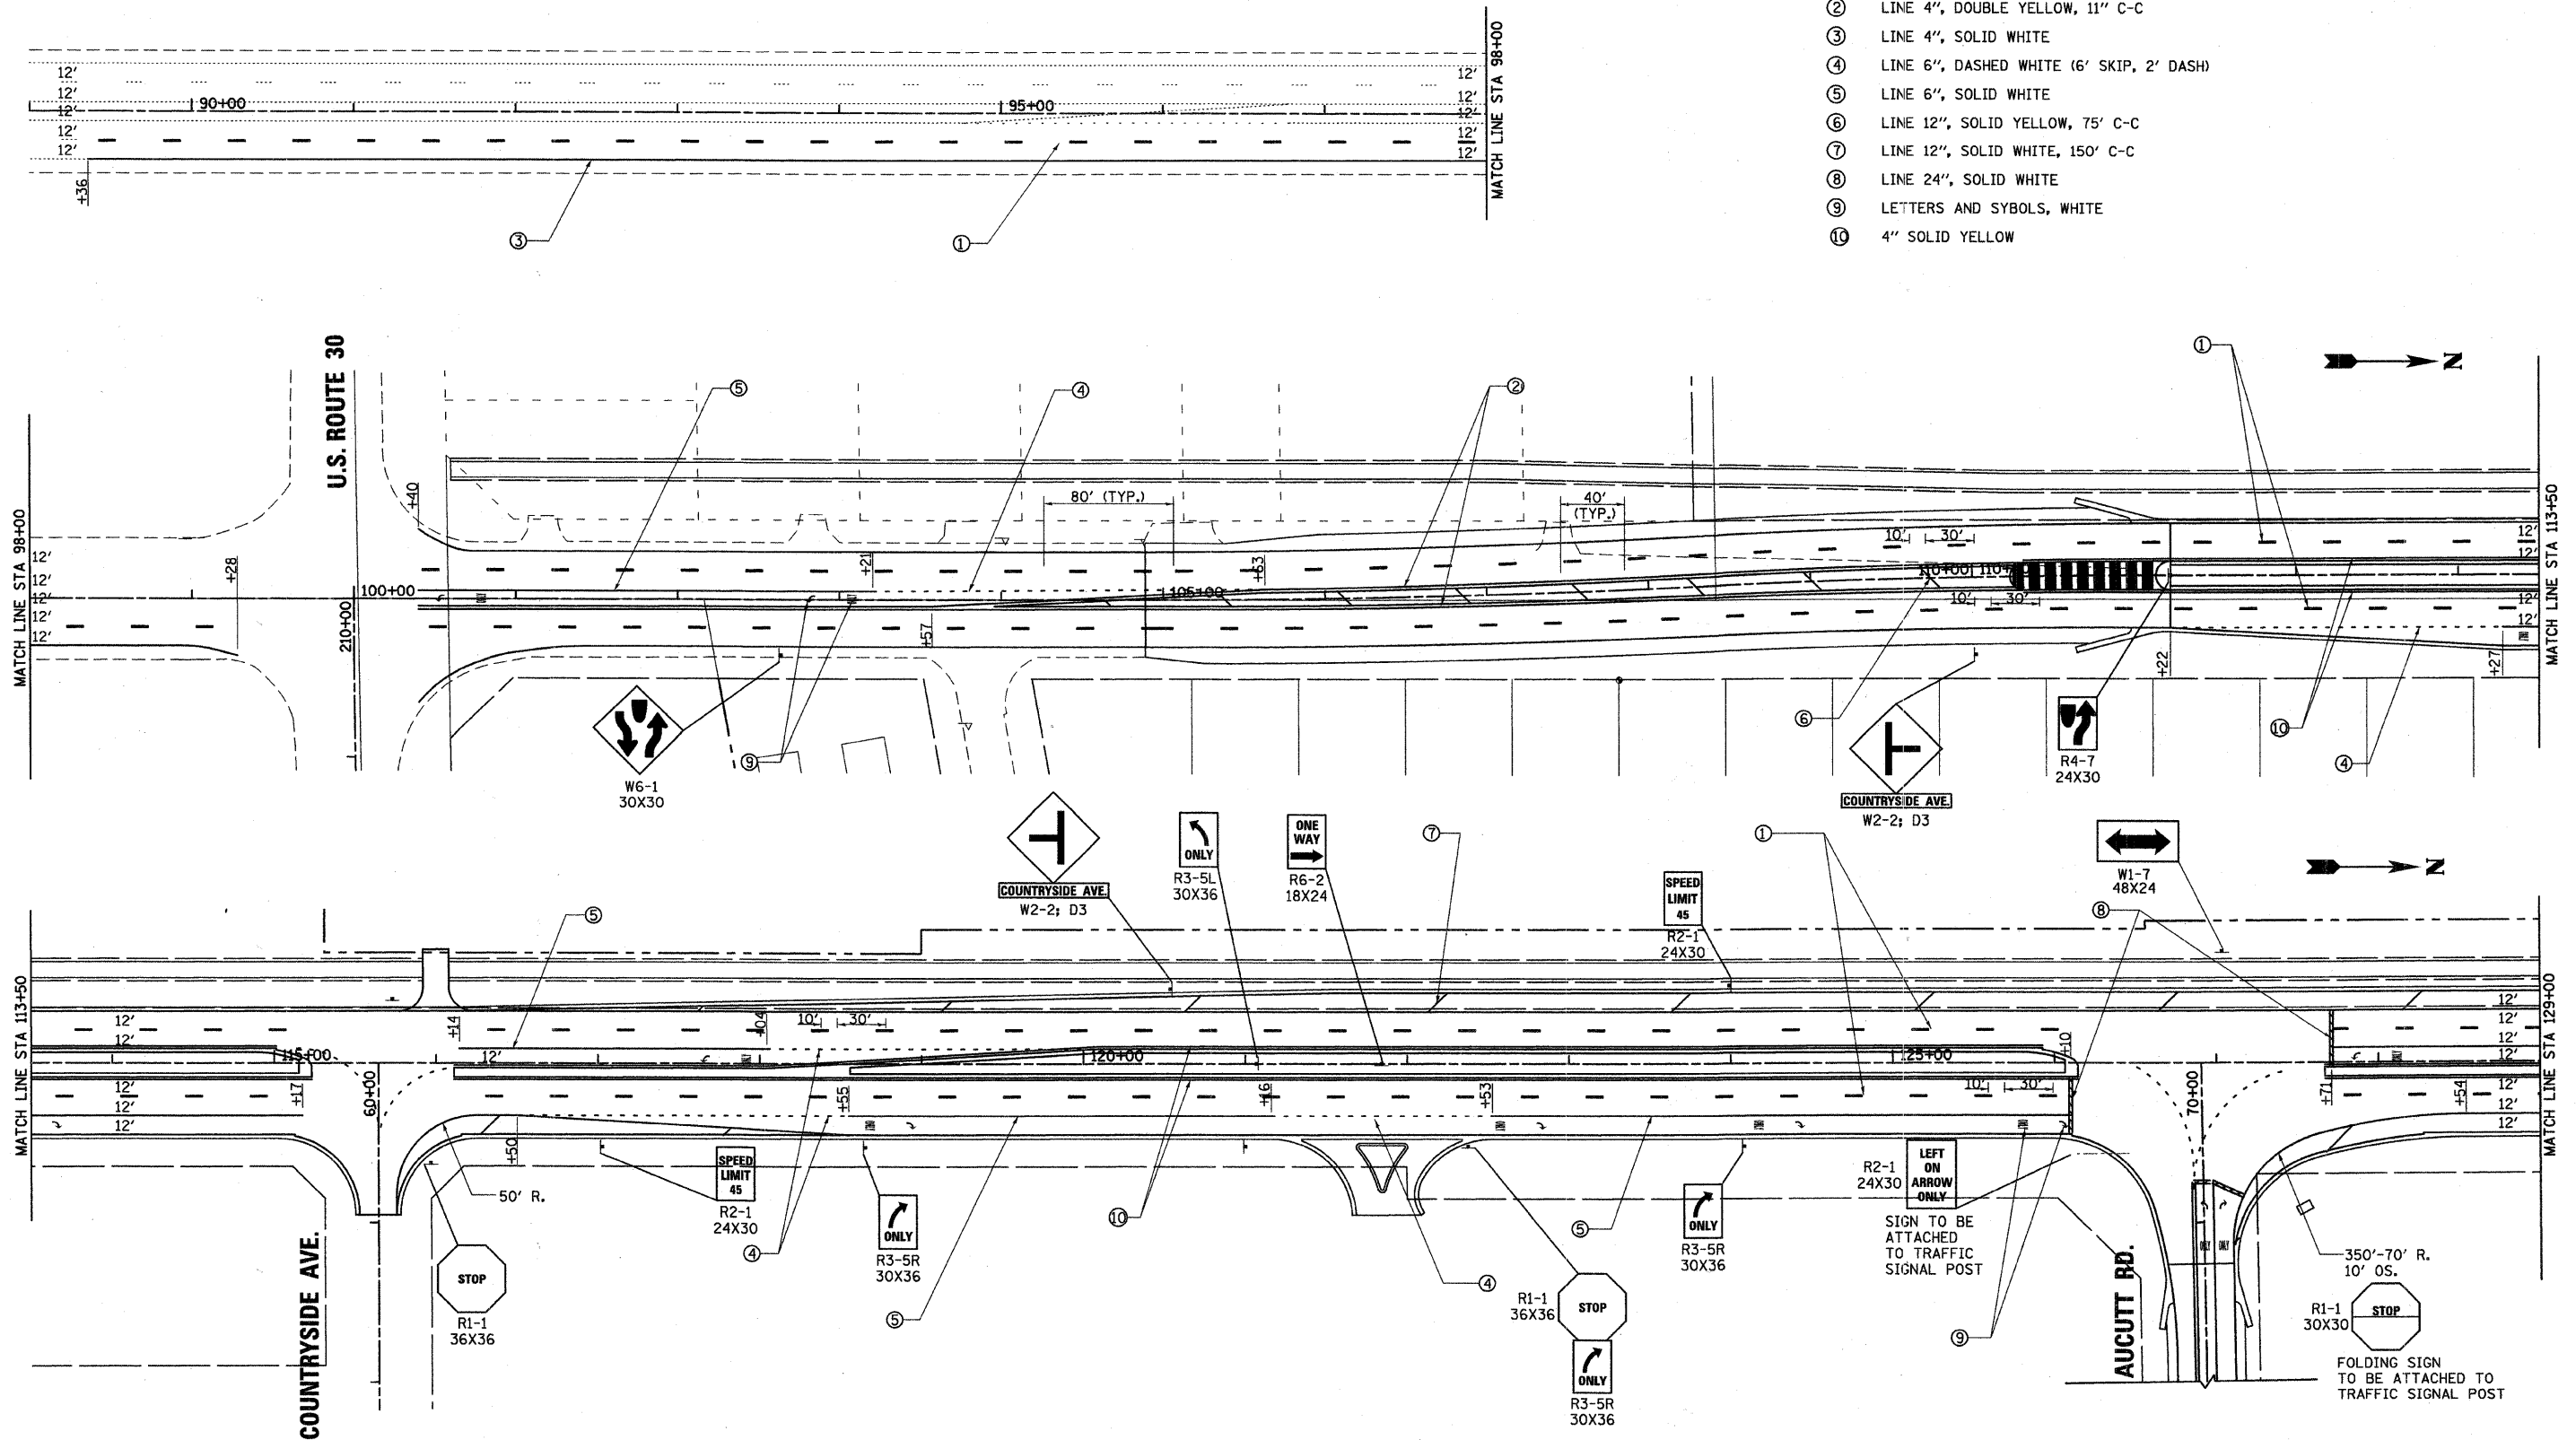

NOTES:
 1. SIGNS SHOWN ON THESE PLANS ARE FOR INFORMATIONAL PURPOSES ONLY. ALL SIGNS AND POSTS WILL BE FURNISHED AND INSTALLED BY THE KANE COUNTY DOT.
 2. ALL PAVEMENT MARKINGS ON THIS SHEET REPRESENT URETHANE PAVEMENT MARKING.

4939999 / / IN.
 dhw:das
 12/17/2010
 K:\1177762\CAD\Sheets\1177762_PavMark_BI.dgn



200 West Front Street
 Wheaton, IL 60187

DESIGNED - MK	REVISED -
DRAWN - DW	REVISED -
CHECKED - MH	REVISED -
DATE - 12/20/2010	REVISED -

**KANE COUNTY
 DIVISION OF TRANSPORTATION
 ORCHARD ROAD RECONSTRUCTION**

SIGNING AND PAVEMENT MARKING PLAN

SCALE: 1" = 50' SHEET NO. 1 OF 4 SHEETS STA. 89+00.00 TO STA. 129+00.00

F.A.P. RTE.	SECTION	COUNTY	TOTAL SHEETS	SHEET NO.
336	99-00232-01-WR	KANE	215	84
CONTRACT NO. 63541				

ILLINOIS FED. AID PROJECT