


**PAVEMENT MARKING LEGEND**

- ① LINE 4", SKIP-DASH WHITE (30' SKIP, 10' DASH)
- ② LINE 4", DOUBLE YELLOW, 11" C-C
- ③ LINE 4", SOLID WHITE
- ④ LINE 6", DASHED WHITE (6' SKIP, 2' DASH)
- ⑤ LINE 6", SOLID WHITE
- ⑥ LINE 12", SOLID YELLOW, 75' C-C
- ⑦ LINE 12", SOLID WHITE, 150' C-C
- ⑧ LINE 24", SOLID WHITE
- ⑨ LETTERS AND SYBOLS, WHITE
- ⑩ 4" SOLID YELLOW

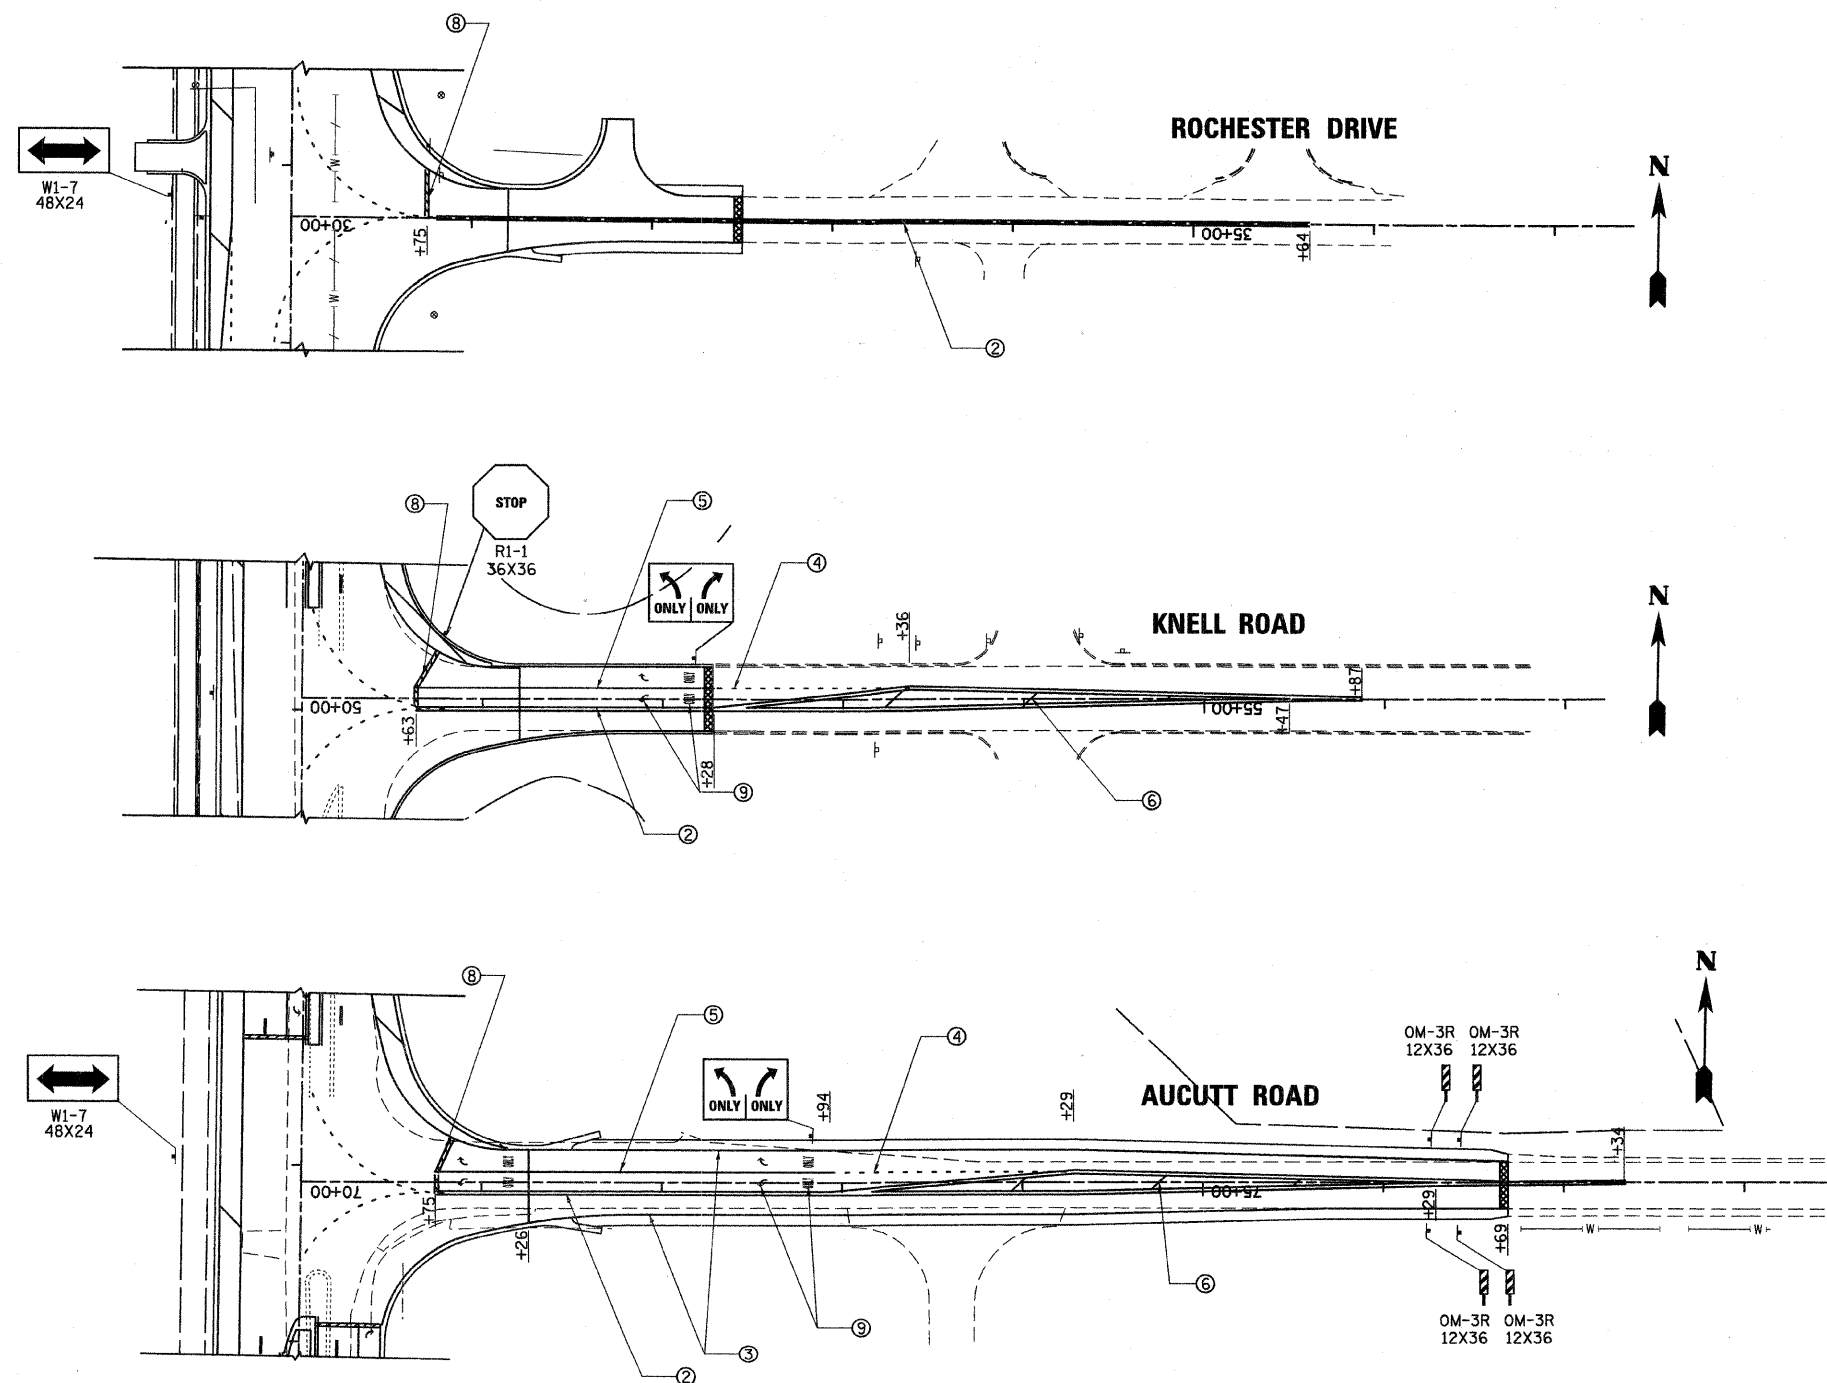

NOTES:  
 1. SIGNS SHOWN ON THESE PLANS ARE FOR INFORMATIONAL PURPOSES ONLY. ALL SIGNS AND POSTS WILL BE FURNISHED AND INSTALLED BY THE KANE COUNTY DOT.  
 2. ALL PAVEMENT MARKINGS ON THIS SHEET REPRESENT URETHANE PAVEMENT MARKING.

49,9999 / IN  
 dwc  
 12/17/2010  
 K:\117782\CAD\Sheets\177782\_PavMark\_84.dgn



200 West Front Street  
 Wheaton, IL 60187

DESIGNED - MK	REVISED -
DRAWN - DW	REVISED -
CHECKED - MH	REVISED -
DATE - 12/20/2010	REVISED -

**KANE COUNTY  
 DIVISION OF TRANSPORTATION  
 ORCHARD ROAD RECONSTRUCTION**

**SIGNING AND PAVEMENT MARKING PLAN**

SCALE: 1" = 50' SHEET NO. 4 OF 4 SHEETS STA. TO STA.

F.A.P. RTE. 336	SECTION 99-00232-01-WR	COUNTY KANE	TOTAL SHEETS 215	SHEET NO. 87
CONTRACT NO. 63541				
ILLINOIS FED. AID PROJECT				