


STA. 129+00 TO STA. 144+50		
ITEM	UNIT	QUANTITY
SEEDING, CLASS 3	ACRE	0.59
FURNISHING AND PLACING TOPSOIL, 6"	SQ. YD.	2866

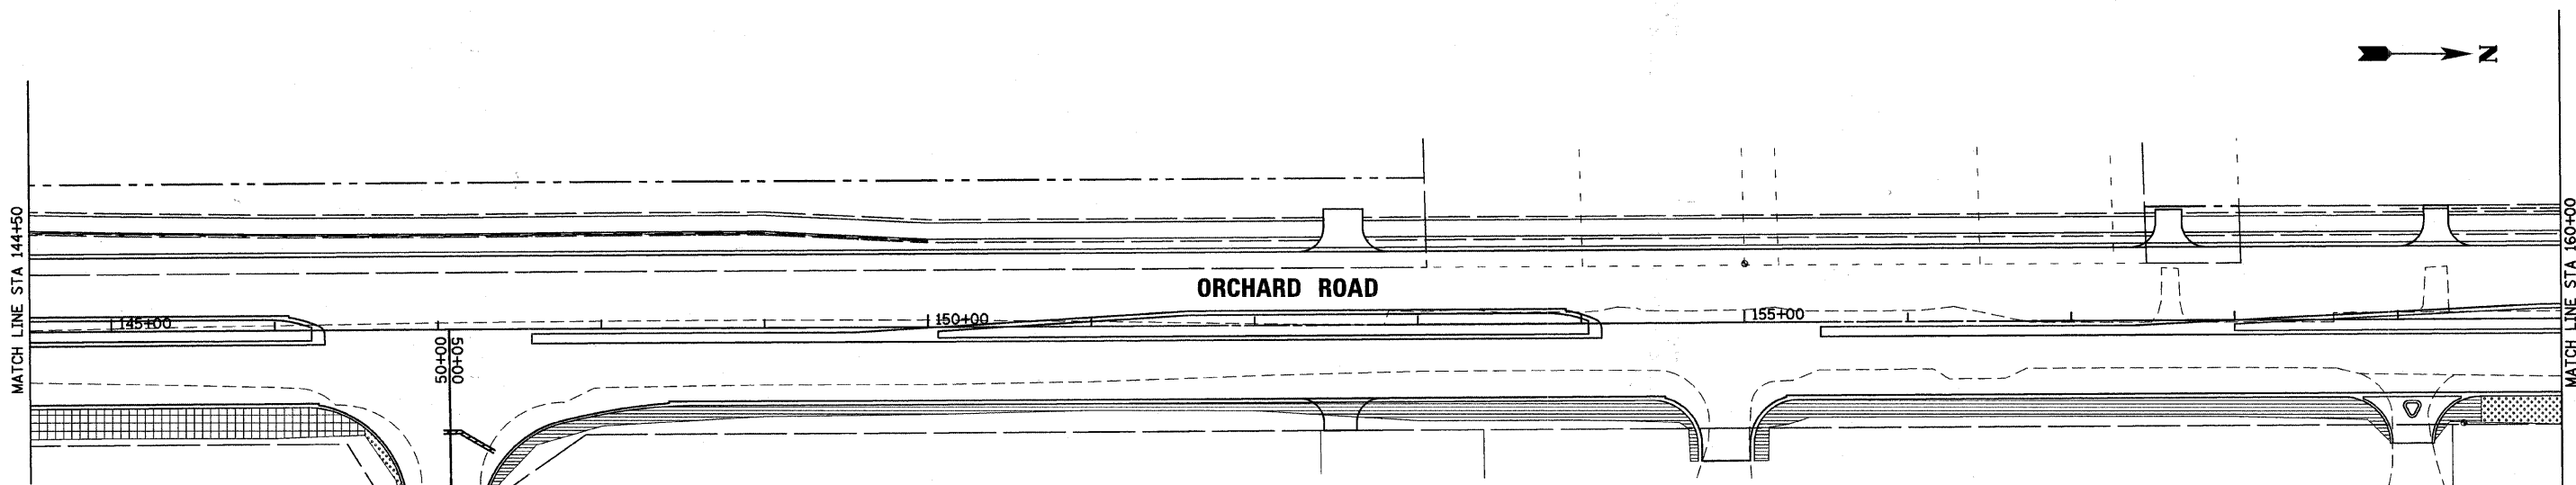

STA. 144+50 TO STA. 160+00		
ITEM	UNIT	QUANTITY
SEEDING, CLASS 1A	ACRE	0.28
SEEDING, CLASS 2A	ACRE	0.03
SEEDING, CLASS 3	ACRE	0.08
FURNISHING AND PLACING TOPSOIL, 6"	SQ. YD.	1994

**LEGEND**

	SEEDING CLASS 1A		SEEDING CLASS 4, MODIFIED AND SEEDING CLASS 5, MODIFIED
	SEEDING CLASS 2		SODDING, SALT TOLERANT
	SEEDING CLASS 2A		
	SEEDING CLASS 3		

49,9999 / IN. dnccba 1/28/2011 K:\117702\CAD\Sheets\177702\_Landscape\_Seg3.dgn



200 West Front Street  
Wheaton, IL 60187

DESIGNED - MK	REVISED -
DRAWN - DW	REVISED -
CHECKED - MH	REVISED -
DATE - 12/20/2010	REVISED -

**KANE COUNTY  
DIVISION OF TRANSPORTATION  
ORCHARD ROAD RECONSTRUCTION**

**LANDSCAPING PLAN  
STAGE III**

SCALE: 1" = 50' SHEET NO. 6 OF 11 SHEETS STA. 129+00.00 TO STA. 160+00.00

F.A.P. RTE.	SECTION	COUNTY	TOTAL SHEETS	SHEET NO.
336	99-00232-01-WR	KANE	215	93
CONTRACT NO. 63541				
ILLINOIS FED. AID PROJECT				