








| STA. 129+00 TO STA. 144+50 | | |
|------------------------------------|---------|----------|
| ITEM | UNIT | QUANTITY |
| SODDING, SALT TOLERANT | SQ. YD. | 1887 |
| FURNISHING AND PLACING TOPSOIL, 6" | SQ. YD. | 1887 |

LEGEND

| | | | |
|--|------------------|---|---|
|  | SEEDING CLASS 1A |  | SEEDING CLASS 4, MODIFIED AND SEEDING CLASS 5, MODIFIED |
|  | SEEDING CLASS 2 |  | SODDING, SALT TOLERANT |
|  | SEEDING CLASS 2A | | |
|  | SEEDING CLASS 3 | | |

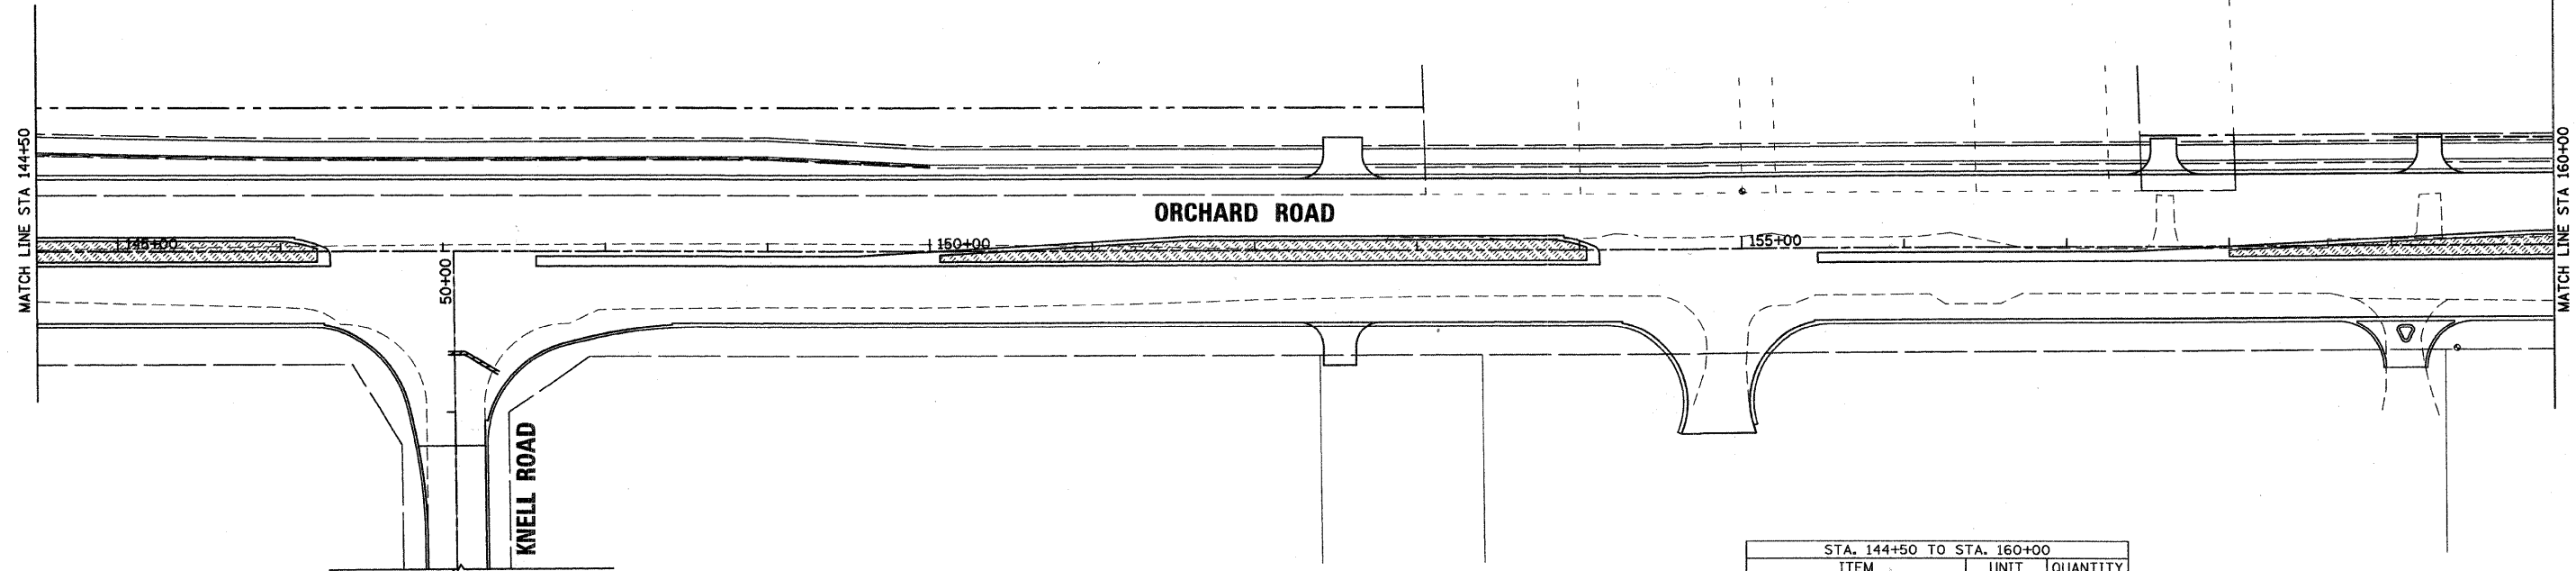

| STA. 144+50 TO STA. 160+00 | | |
|------------------------------------|---------|----------|
| ITEM | UNIT | QUANTITY |
| SODDING, SALT TOLERANT | SQ. YD. | 933 |
| FURNISHING AND PLACING TOPSOIL, 6" | SQ. YD. | 933 |

49.9999 / IN.
 d:\asas
 K:\117782\CAD\Sheets\177782_Landscapng_Stage4_02.dgn

rjngroup
 Excellence through Ownership
 200 West Front Street
 Wheaton, IL 60187

| | |
|-------------------|-----------|
| DESIGNED - MK | REVISED - |
| DRAWN - DW | REVISED - |
| CHECKED - MH | REVISED - |
| DATE - 12/20/2010 | REVISED - |

KANE COUNTY
DIVISION OF TRANSPORTATION
ORCHARD ROAD RECONSTRUCTION

LANDSCAPING PLAN
STAGE IV

SCALE: 1" = 50' SHEET NO. 10 OF 11 SHEETS STA. 129+00.00 TO STA. 160+00.00

| | | | | |
|---------------------------|------------------------|-------------|------------------|--------------|
| F.A.P. RTE. 336 | SECTION 99-00232-01-WR | COUNTY KANE | TOTAL SHEETS 215 | SHEET NO. 97 |
| CONTRACT NO. 63541 | | | | |
| ILLINOIS FED. AID PROJECT | | | | |