
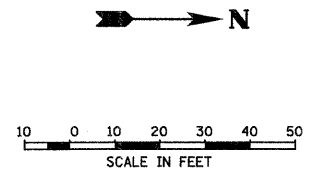


UPON ACTIVATION OF ELECTRICAL SERVICE, CONTRACTOR SHALL VERIFY THAT THE VEHICLE DETECTION ZONES ARE DELINEATED AND THE DETECTION SYSTEM IS WORKING PROPERLY BEFORE THE SIGNALS ARE TURNED ON.

\* CONDUIT IS FOR INTERCONNECT CABLE ONLY. QUANTITY INCLUDED IN INTERCONNECT PLANS.

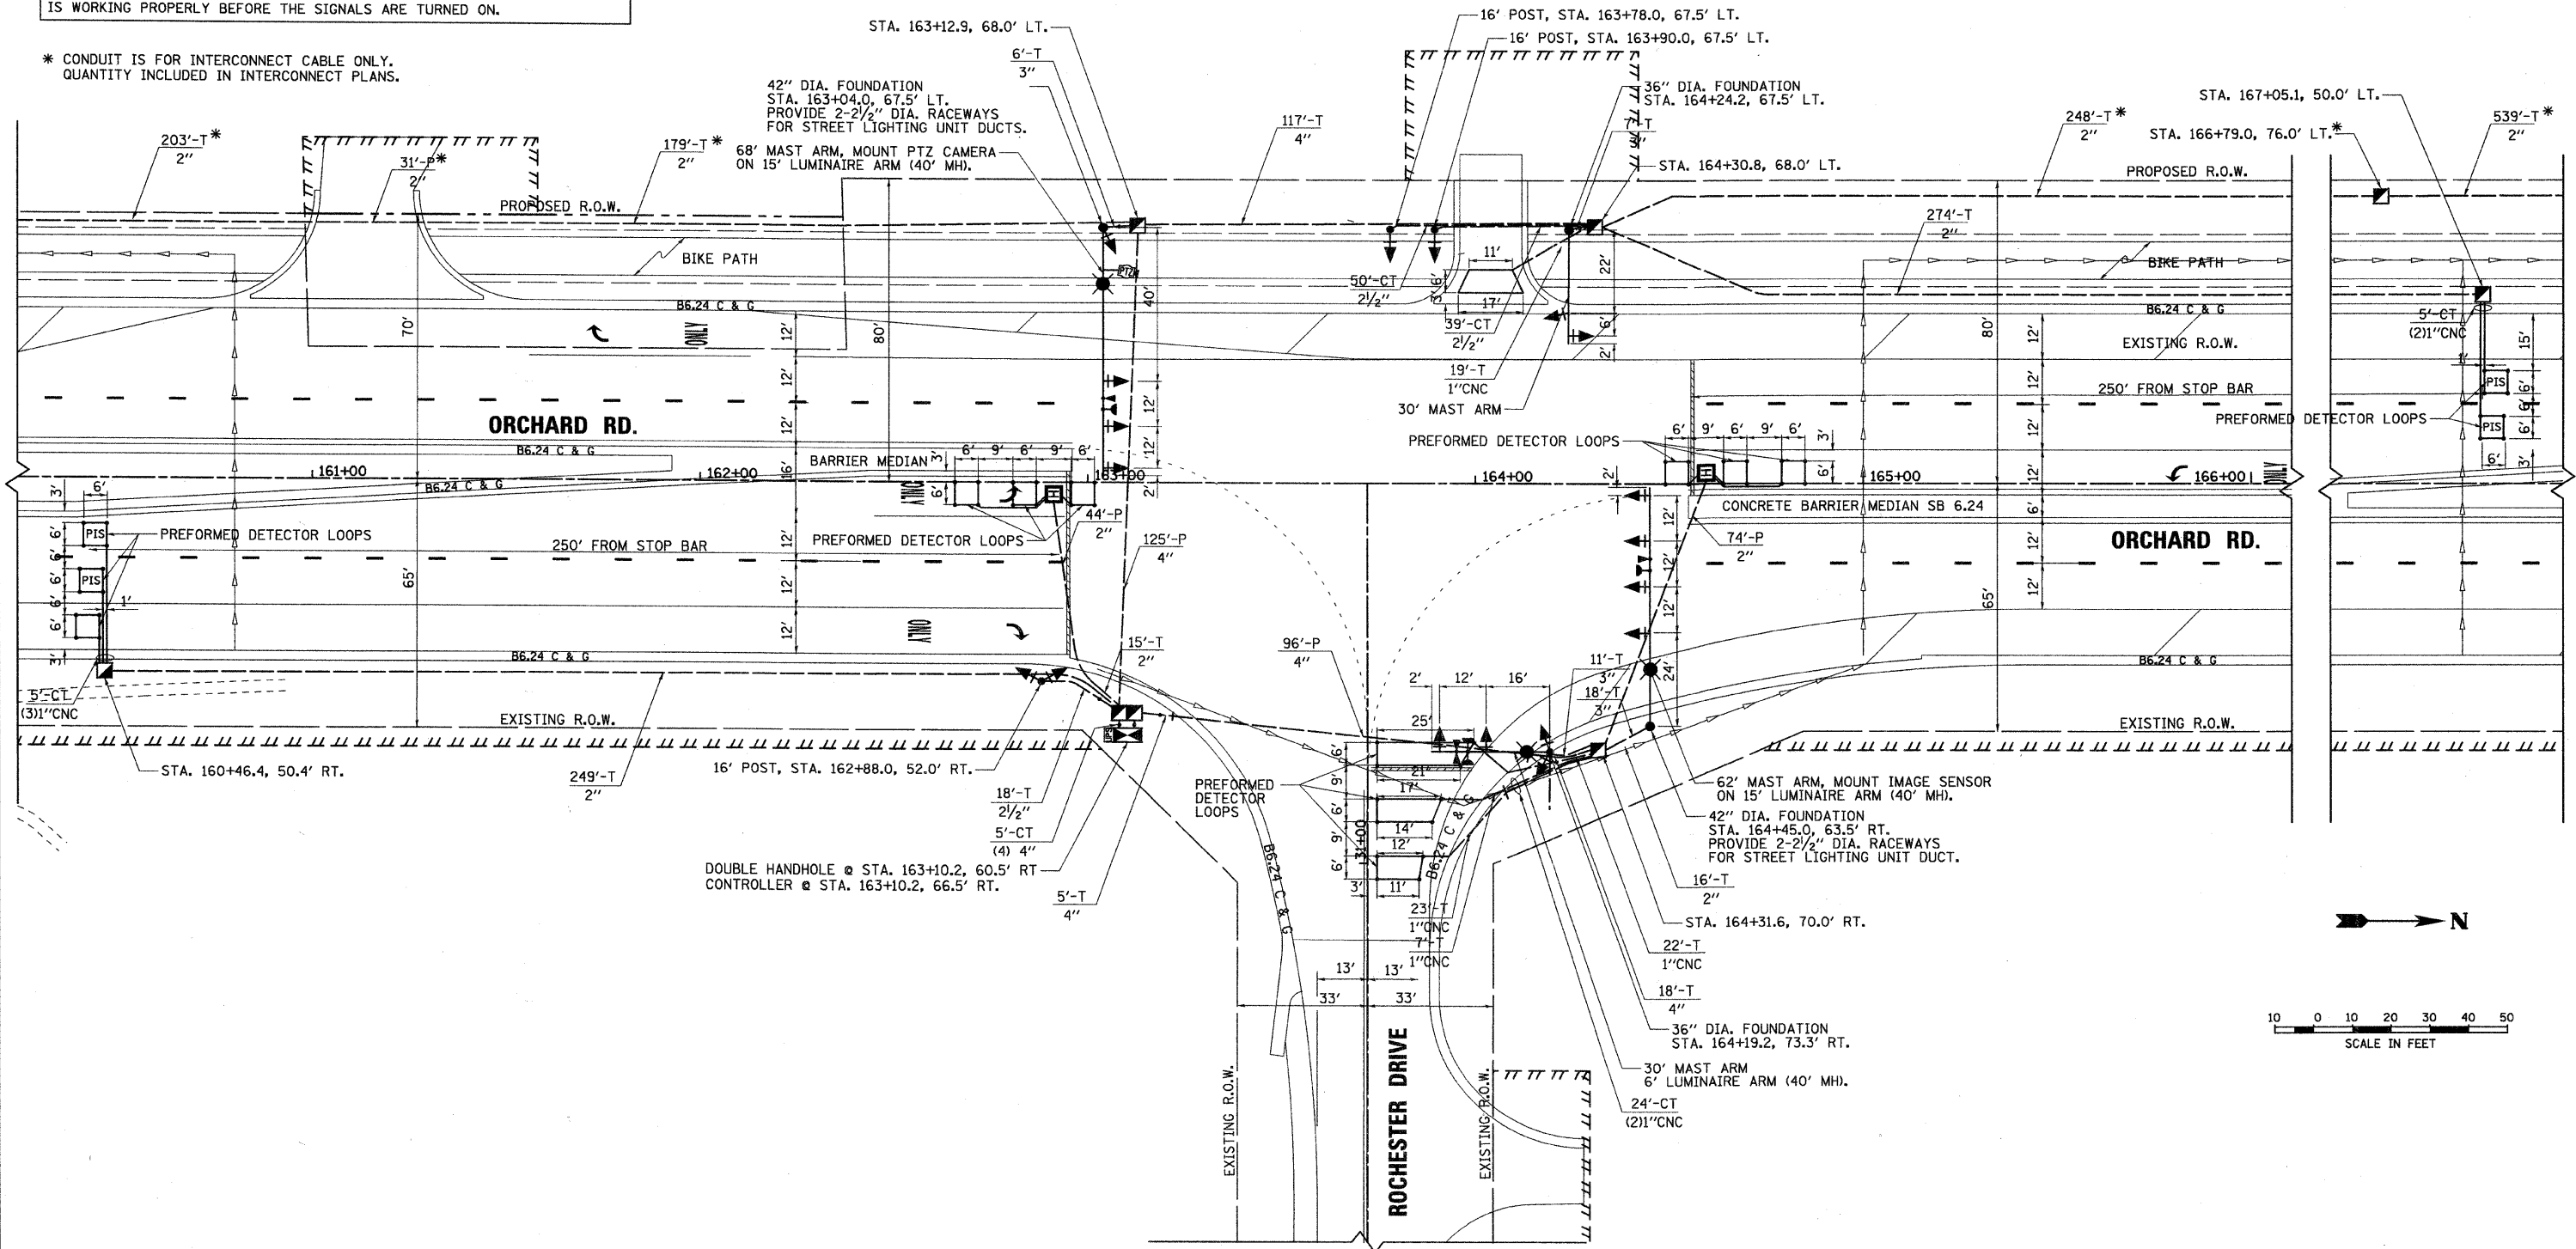

26.0000 / IN.  
dwg  
12/17/2010  
K:\1177782\CAD\Sheets\17782\_Signal\_Robster.dwg

DESIGNED - MK	REVISED -
DRAWN - DW	REVISED -
CHECKED - MH	REVISED -
DATE - 12/20/2010	REVISED -

F.A.P. RTE. 336	SECTION 99-00232-01-WR	COUNTY KANE	TOTAL SHEETS 215	SHEET NO. 117
CONTRACT NO. 63541				
ILLINOIS FED. AID PROJECT				