


NOTE:
 THE TRAFFIC SIGNAL CONTROLLER EQUIPMENT FOR THIS PROJECT SHALL BE "EAGLE"
 TO BE COMPATIBLE WITH KANE COUNTY'S EXISTING ADVANCE TRAFFIC MANAGEMENT
 SYSTEM (ATMS).

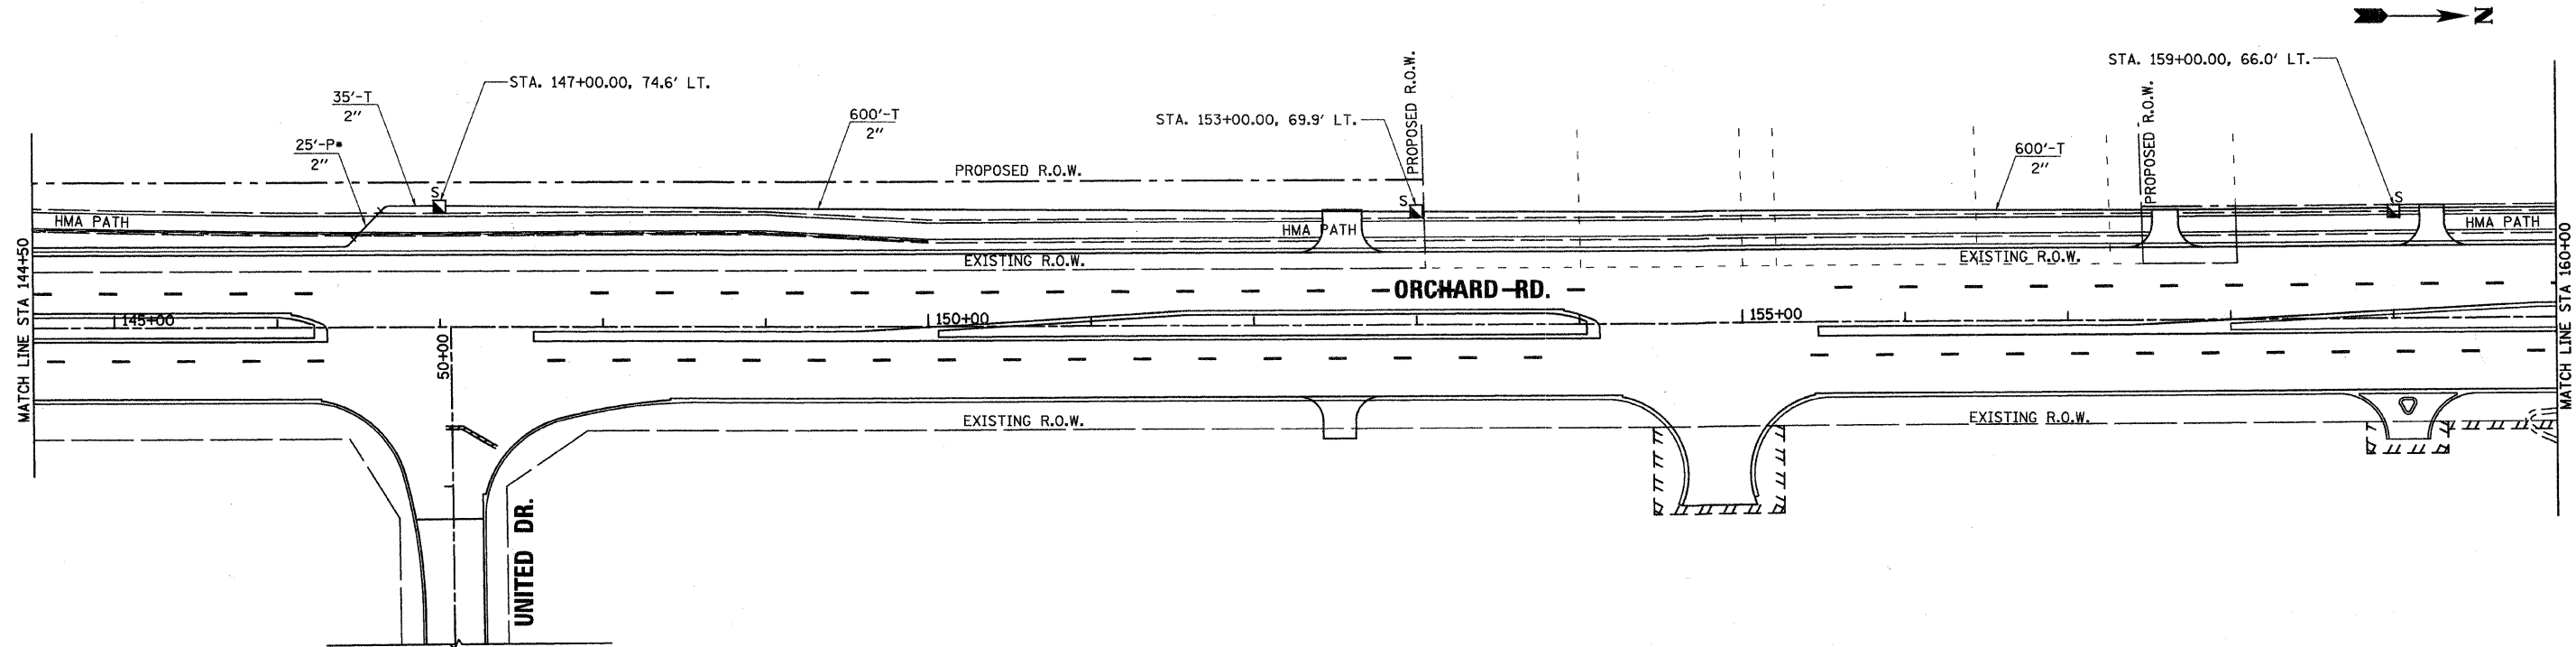

4919999 / IN.
 drcdes
 12/17/2010
 R:\1177792\CAD\Sheets\177792_OrchardRoad\Interconnect_02.dgn



200 West Front Street
 Wheaton, IL 60187

DESIGNED - MK	REVISED -
DRAWN - DW	REVISED -
CHECKED - MH	REVISED -
DATE - 12/20/2010	REVISED -

**KANE COUNTY
 DIVISION OF TRANSPORTATION
 ORCHARD ROAD RECONSTRUCTION**

ORCHARD ROAD INTERCONNECT PLAN

SCALE: 1" = 50' SHEET NO. 7 OF 8 SHEETS STA. 129+00.00 TO STA. 160+00.00

F.A.P. RTE.	SECTION	COUNTY	TOTAL SHEETS	SHEET NO.
336	99-00232-01-WR	KANE	215	125
CONTRACT NO. 63541				
ILLINOIS FED. AID PROJECT				