


PLANNED	BY	DATE
REVISED		
NOTED		
ALTERNATE		
CHECKED		
NO.	FILE NAME	

PROFILING	BY	DATE
GRADES CHECKED		
BY		
NOTE BOOK		
NO.	NOTATION	CHKD

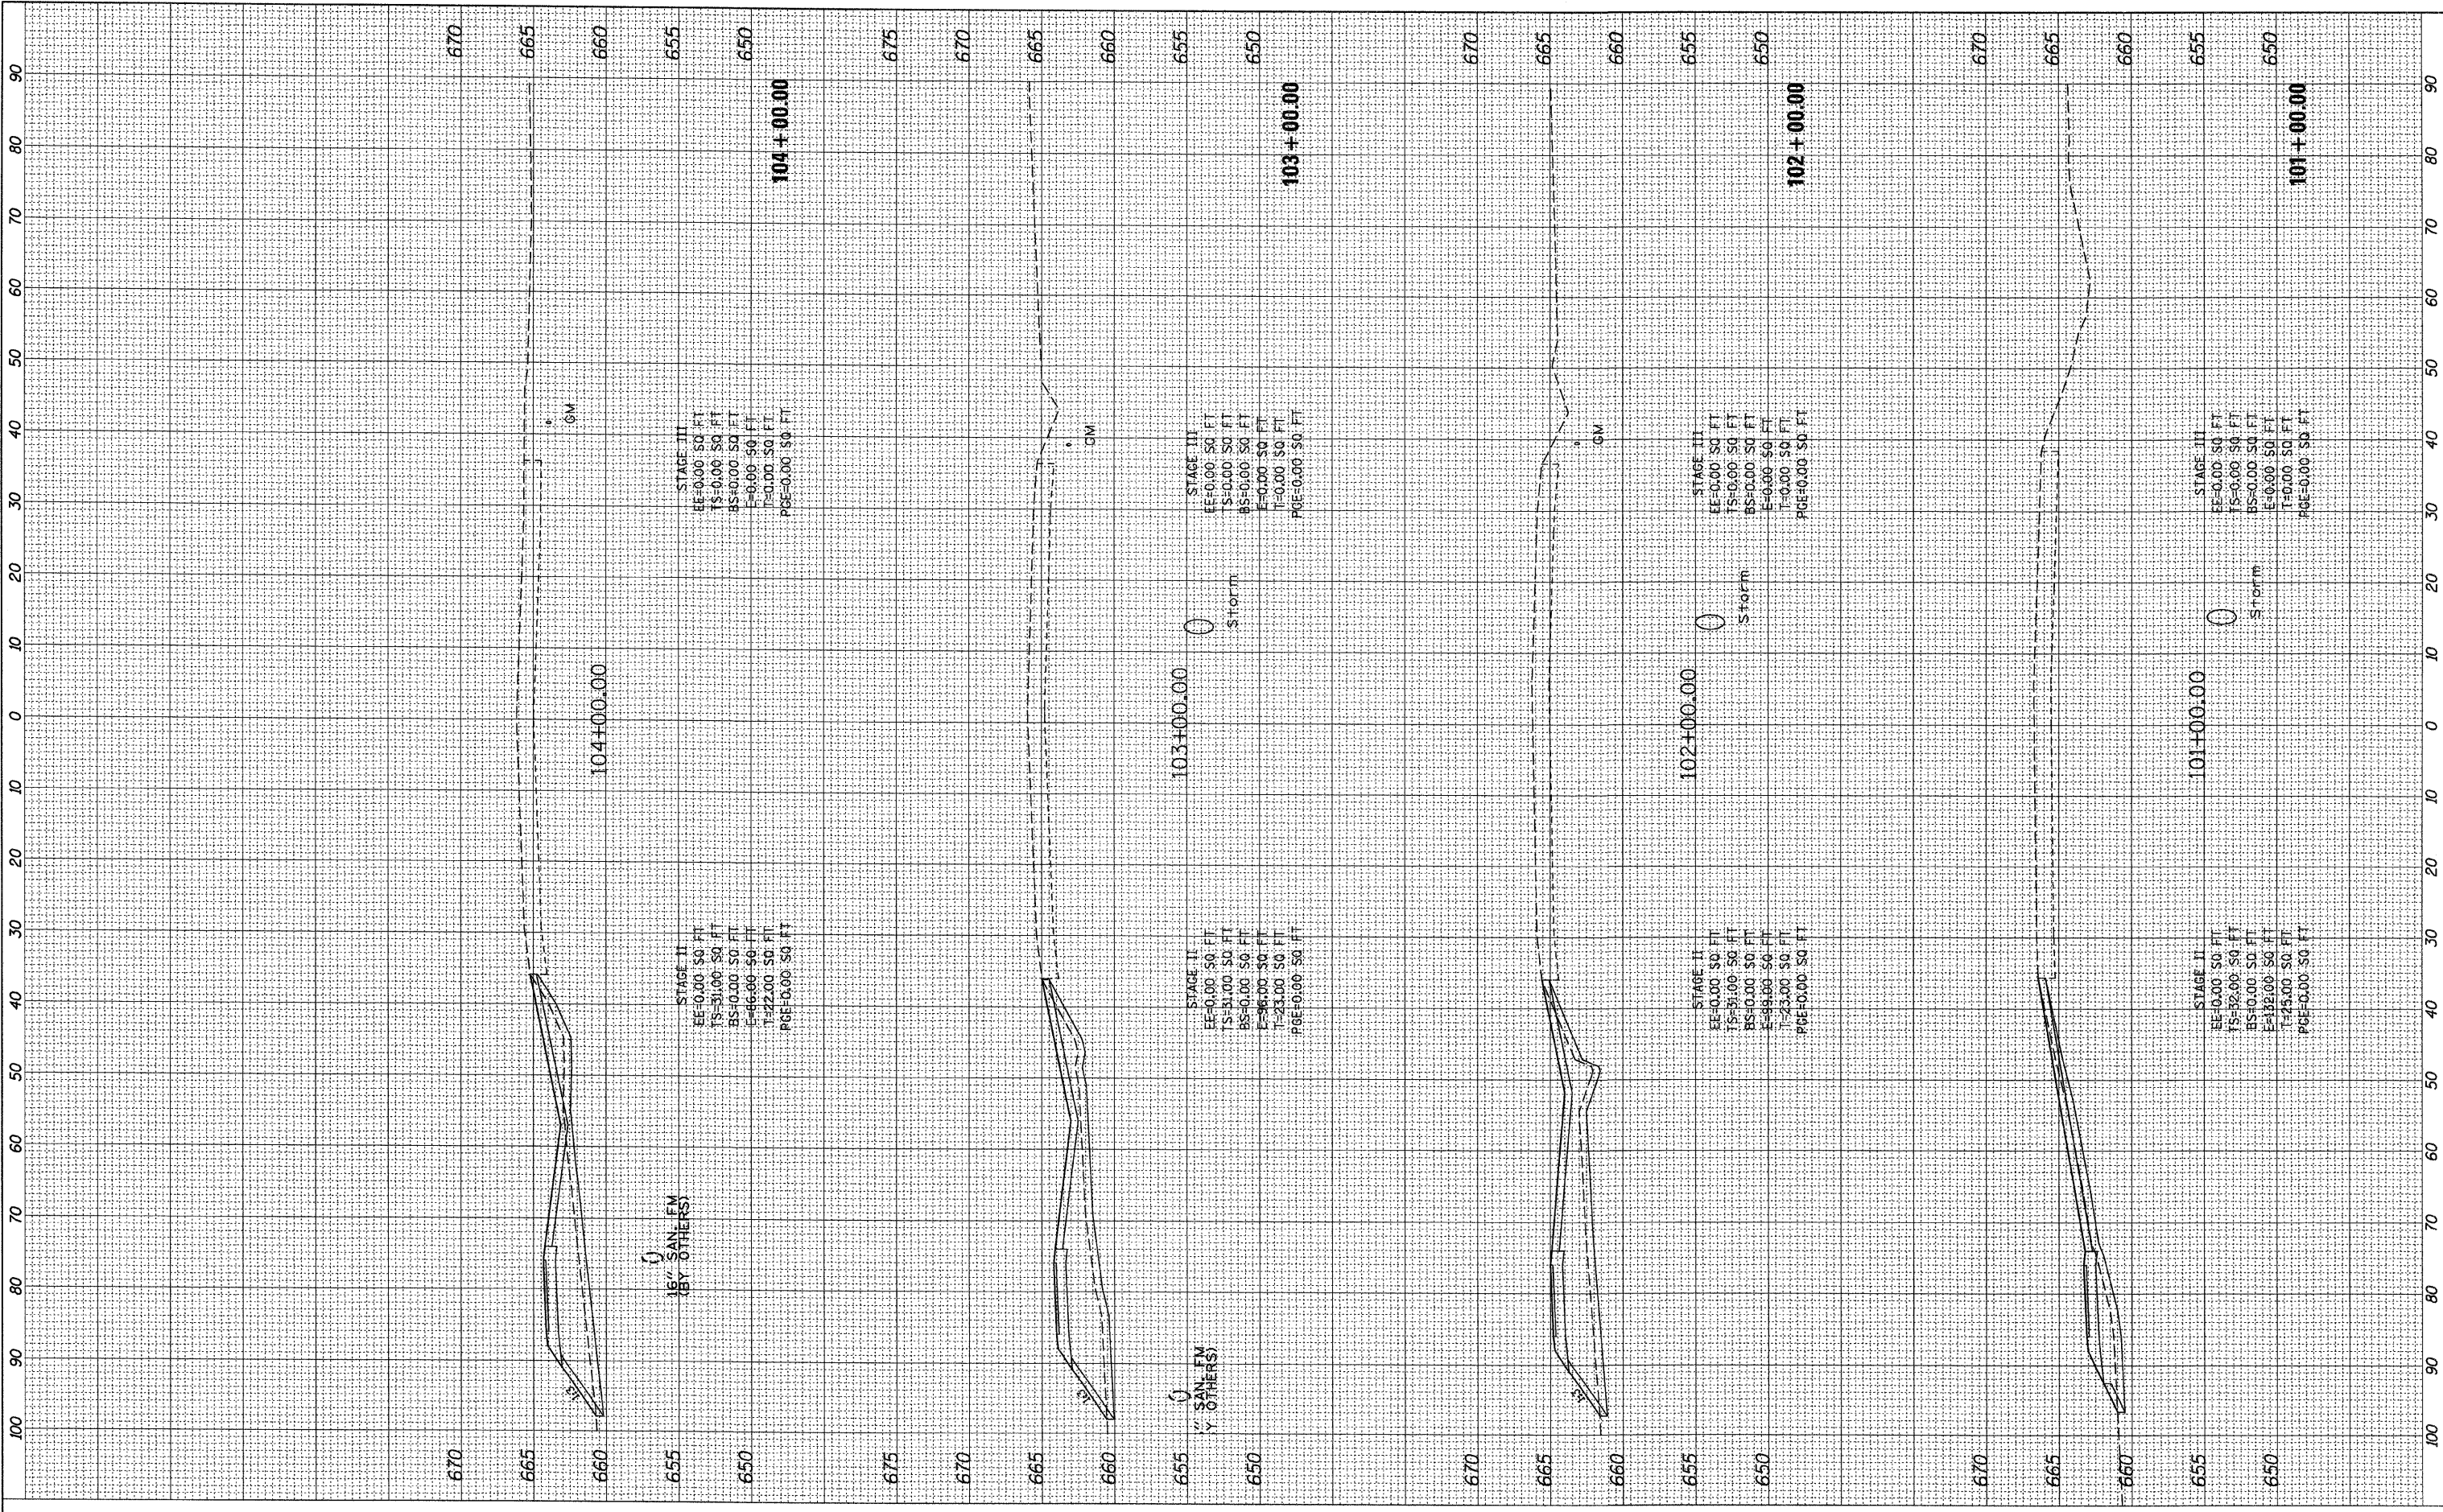

DESIGNED - MK	REVISED -
DRAWN - DW	REVISED -
CHECKED - MH	REVISED -
DATE - 12/20/2010	REVISED -

**KANE COUNTY
 DIVISION OF TRANSPORTATION
 ORCHARD ROAD RECONSTRUCTION**

SCALE: 1" = 10'
 SHEET NO. 1 OF 47 SHEETS
 STA. 101+00.00 TO STA. 104+00.00

F.A.P. RTE. 336	SECTION 99-00232-01-WR	COUNTY KANE	TOTAL SHEETS 215	SHEET NO. 168
CONTRACT NO. 63541				
ILLINOIS FED. AID PROJECT				