


| | | | |
|------|----------|----|------|
| PLAN | SURVEYED | BY | DATE |
| | PLOTTED | | |
| | ALIGNED | | |
| | CHECKED | | |
| | FILED | | |

| | | | |
|---------|-------------------------|----|------|
| PROFILE | GRADES CHECKED | BY | DATE |
| | STRUCTURE NOTATION OK'D | | |
| | | | |



18.0008 / IN.
12/17/2010
R:\117782\CAD\Sheets\17782.ctb

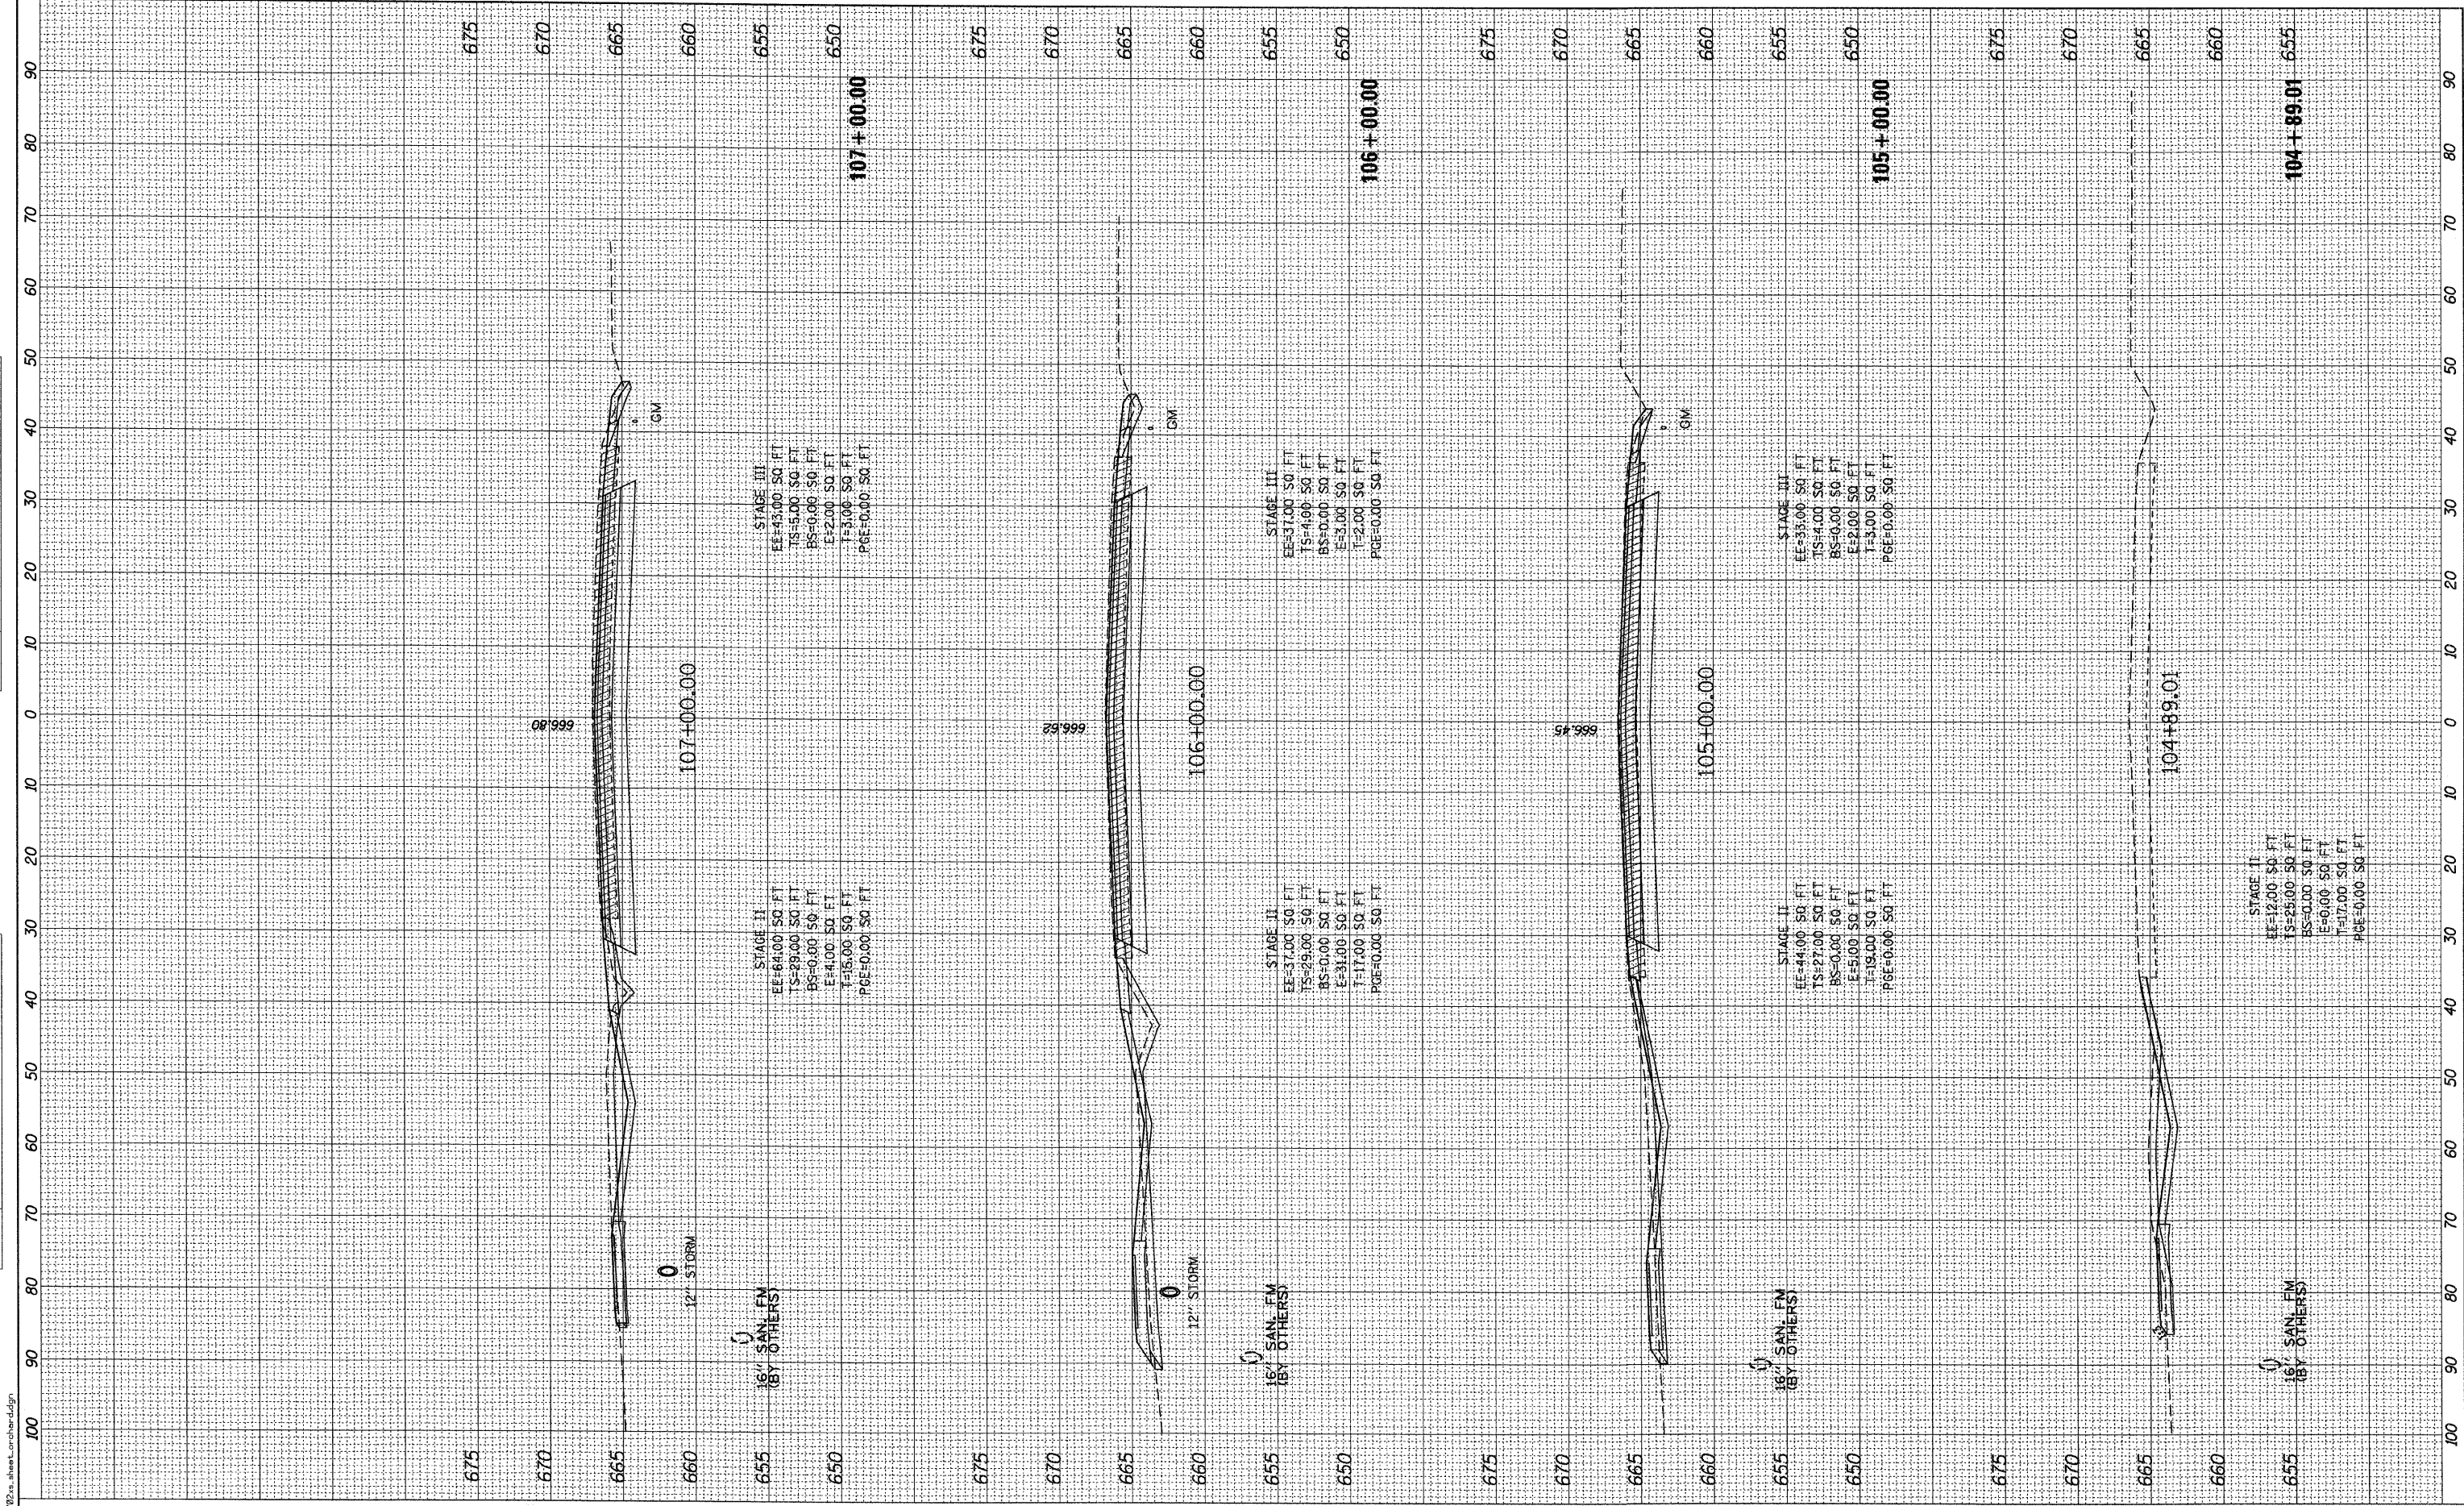

200 West Front Street
Wheaton, IL 60187

| | | | | |
|----------|---|------------|---------|---|
| DESIGNED | - | MK | REVISED | - |
| DRAWN | - | DW | REVISED | - |
| CHECKED | - | MH | REVISED | - |
| DATE | - | 12/20/2010 | REVISED | - |

**KANE COUNTY
DIVISION OF TRANSPORTATION
ORCHARD ROAD RECONSTRUCTION**

SCALE: 1" = 10'
SHEET NO. 2 OF 47 SHEETS
STA. 104+89.01 TO STA. 107+00.00

| | | | | |
|--------------------|----------------|--------|---------------------------|-----------|
| F.A.P. RTE. | SECTION | COUNTY | TOTAL SHEETS | SHEET NO. |
| 336 | 99-00232-01-WR | KANE | 215 | 169 |
| CONTRACT NO. 63541 | | | ILLINOIS FED. AID PROJECT | |