


PLAN	SUBMITTED	BY	DATE
NO.	NO.		
	NOTE BOOK		
	ALIGNED		
	CADD FILE NAME		

PROFILE	SUBMITTED	BY	DATE
NO.	NO.		
	NOTE BOOK		
	GRADES CHECKED		
	STRUCTURE		
	VERTICAL CURVE		

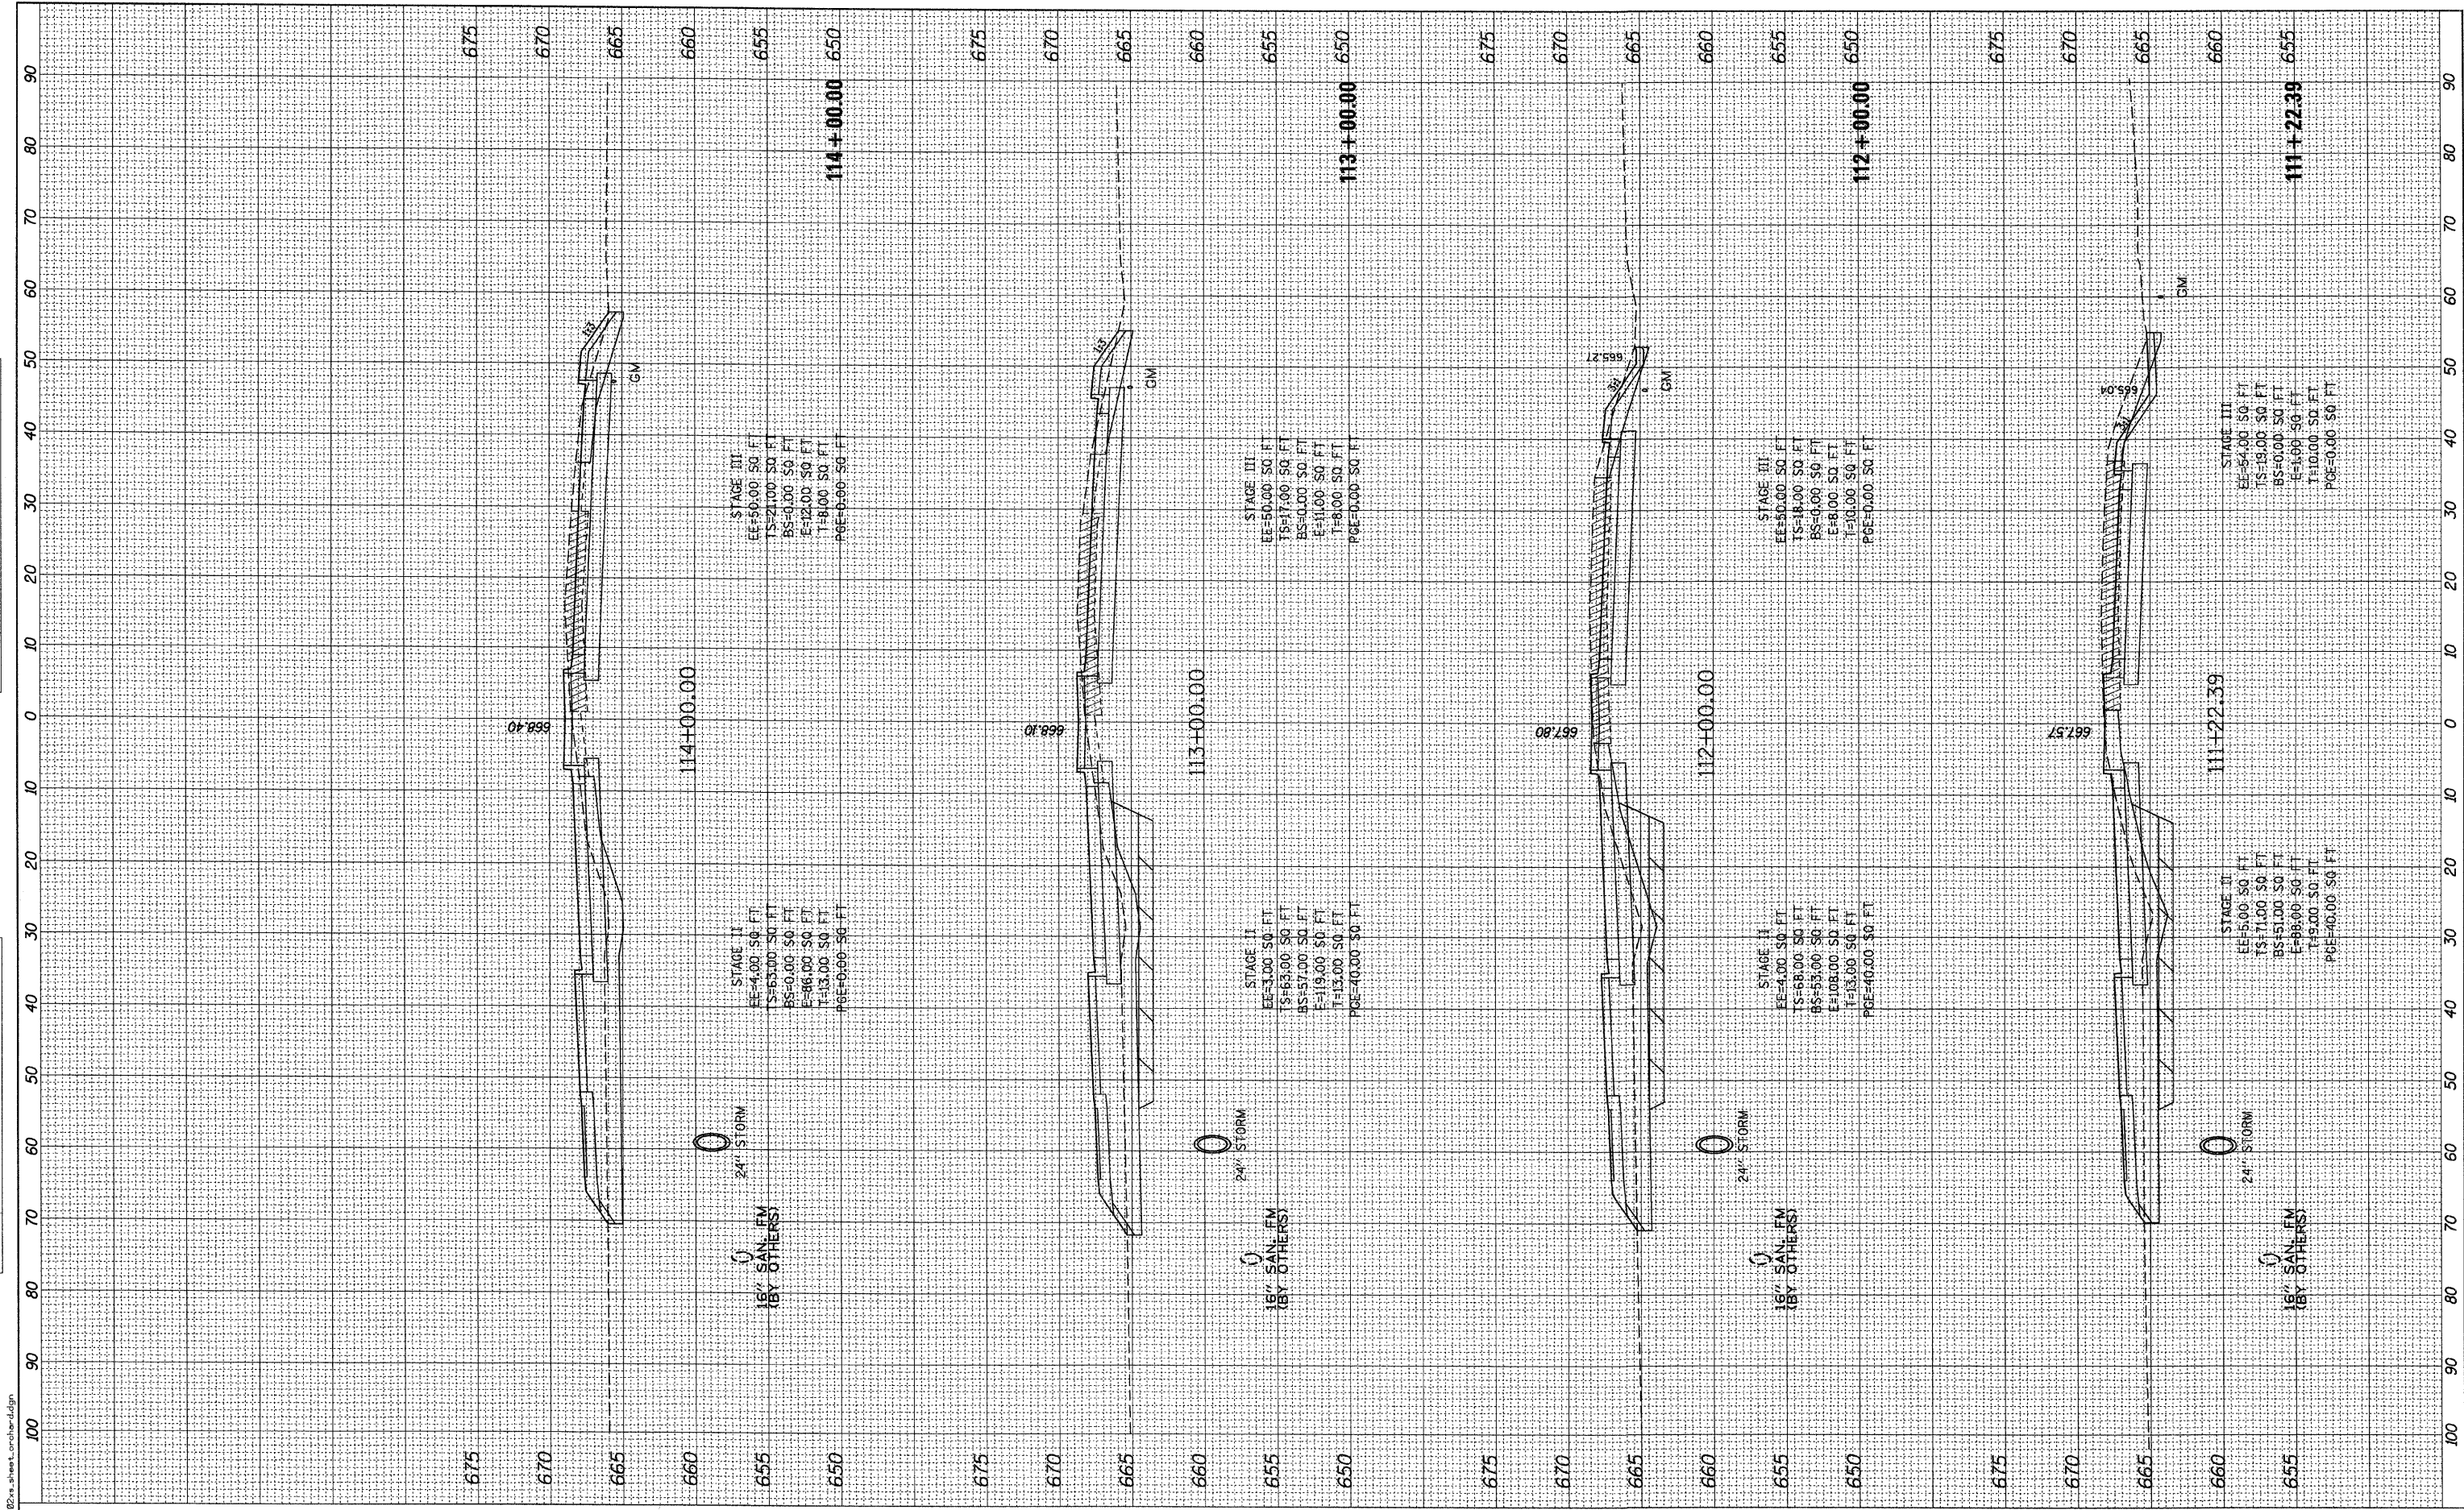

1848888 / 1 IN.
 12/17/2018
 K:\117782\CD\Sheets\117782-1-sheet_ortho.dwg

rjngroup
 Excellence through Ownership
 200 West Front Street
 Wheaton, IL 60187

DESIGNED - MK	REVISD -
DRAWN - DW	REVISD -
CHECKED - MH	REVISD -
DATE - 12/20/2010	REVISD -

**KANE COUNTY
 DIVISION OF TRANSPORTATION
 ORCHARD ROAD RECONSTRUCTION**

ORCHARD ROAD CROSS SECTIONS

SCALE: 1" = 10' SHEET NO. 4 OF 47 SHEETS STA. 111+22.39 TO STA. 114+00.00

F.A.P. RTE. 336	SECTION 99-00232-01-WR	COUNTY KANE	TOTAL SHEETS 215	SHEET NO. 171
CONTRACT NO. 63541			ILLINOIS FED. AID PROJECT	