


PLAN	SURVEYED	BY	DATE
	PLOTTED		
	CHECKED		
	AT ALL WAY CHECKED		
	NO.		
	DATE FILE NAME		

PROFILE	SURVEYED	BY	DATE
	PLOTTED		
	CHECKED		
	AT ALL WAY CHECKED		
	NO.		
	DATE FILE NAME		

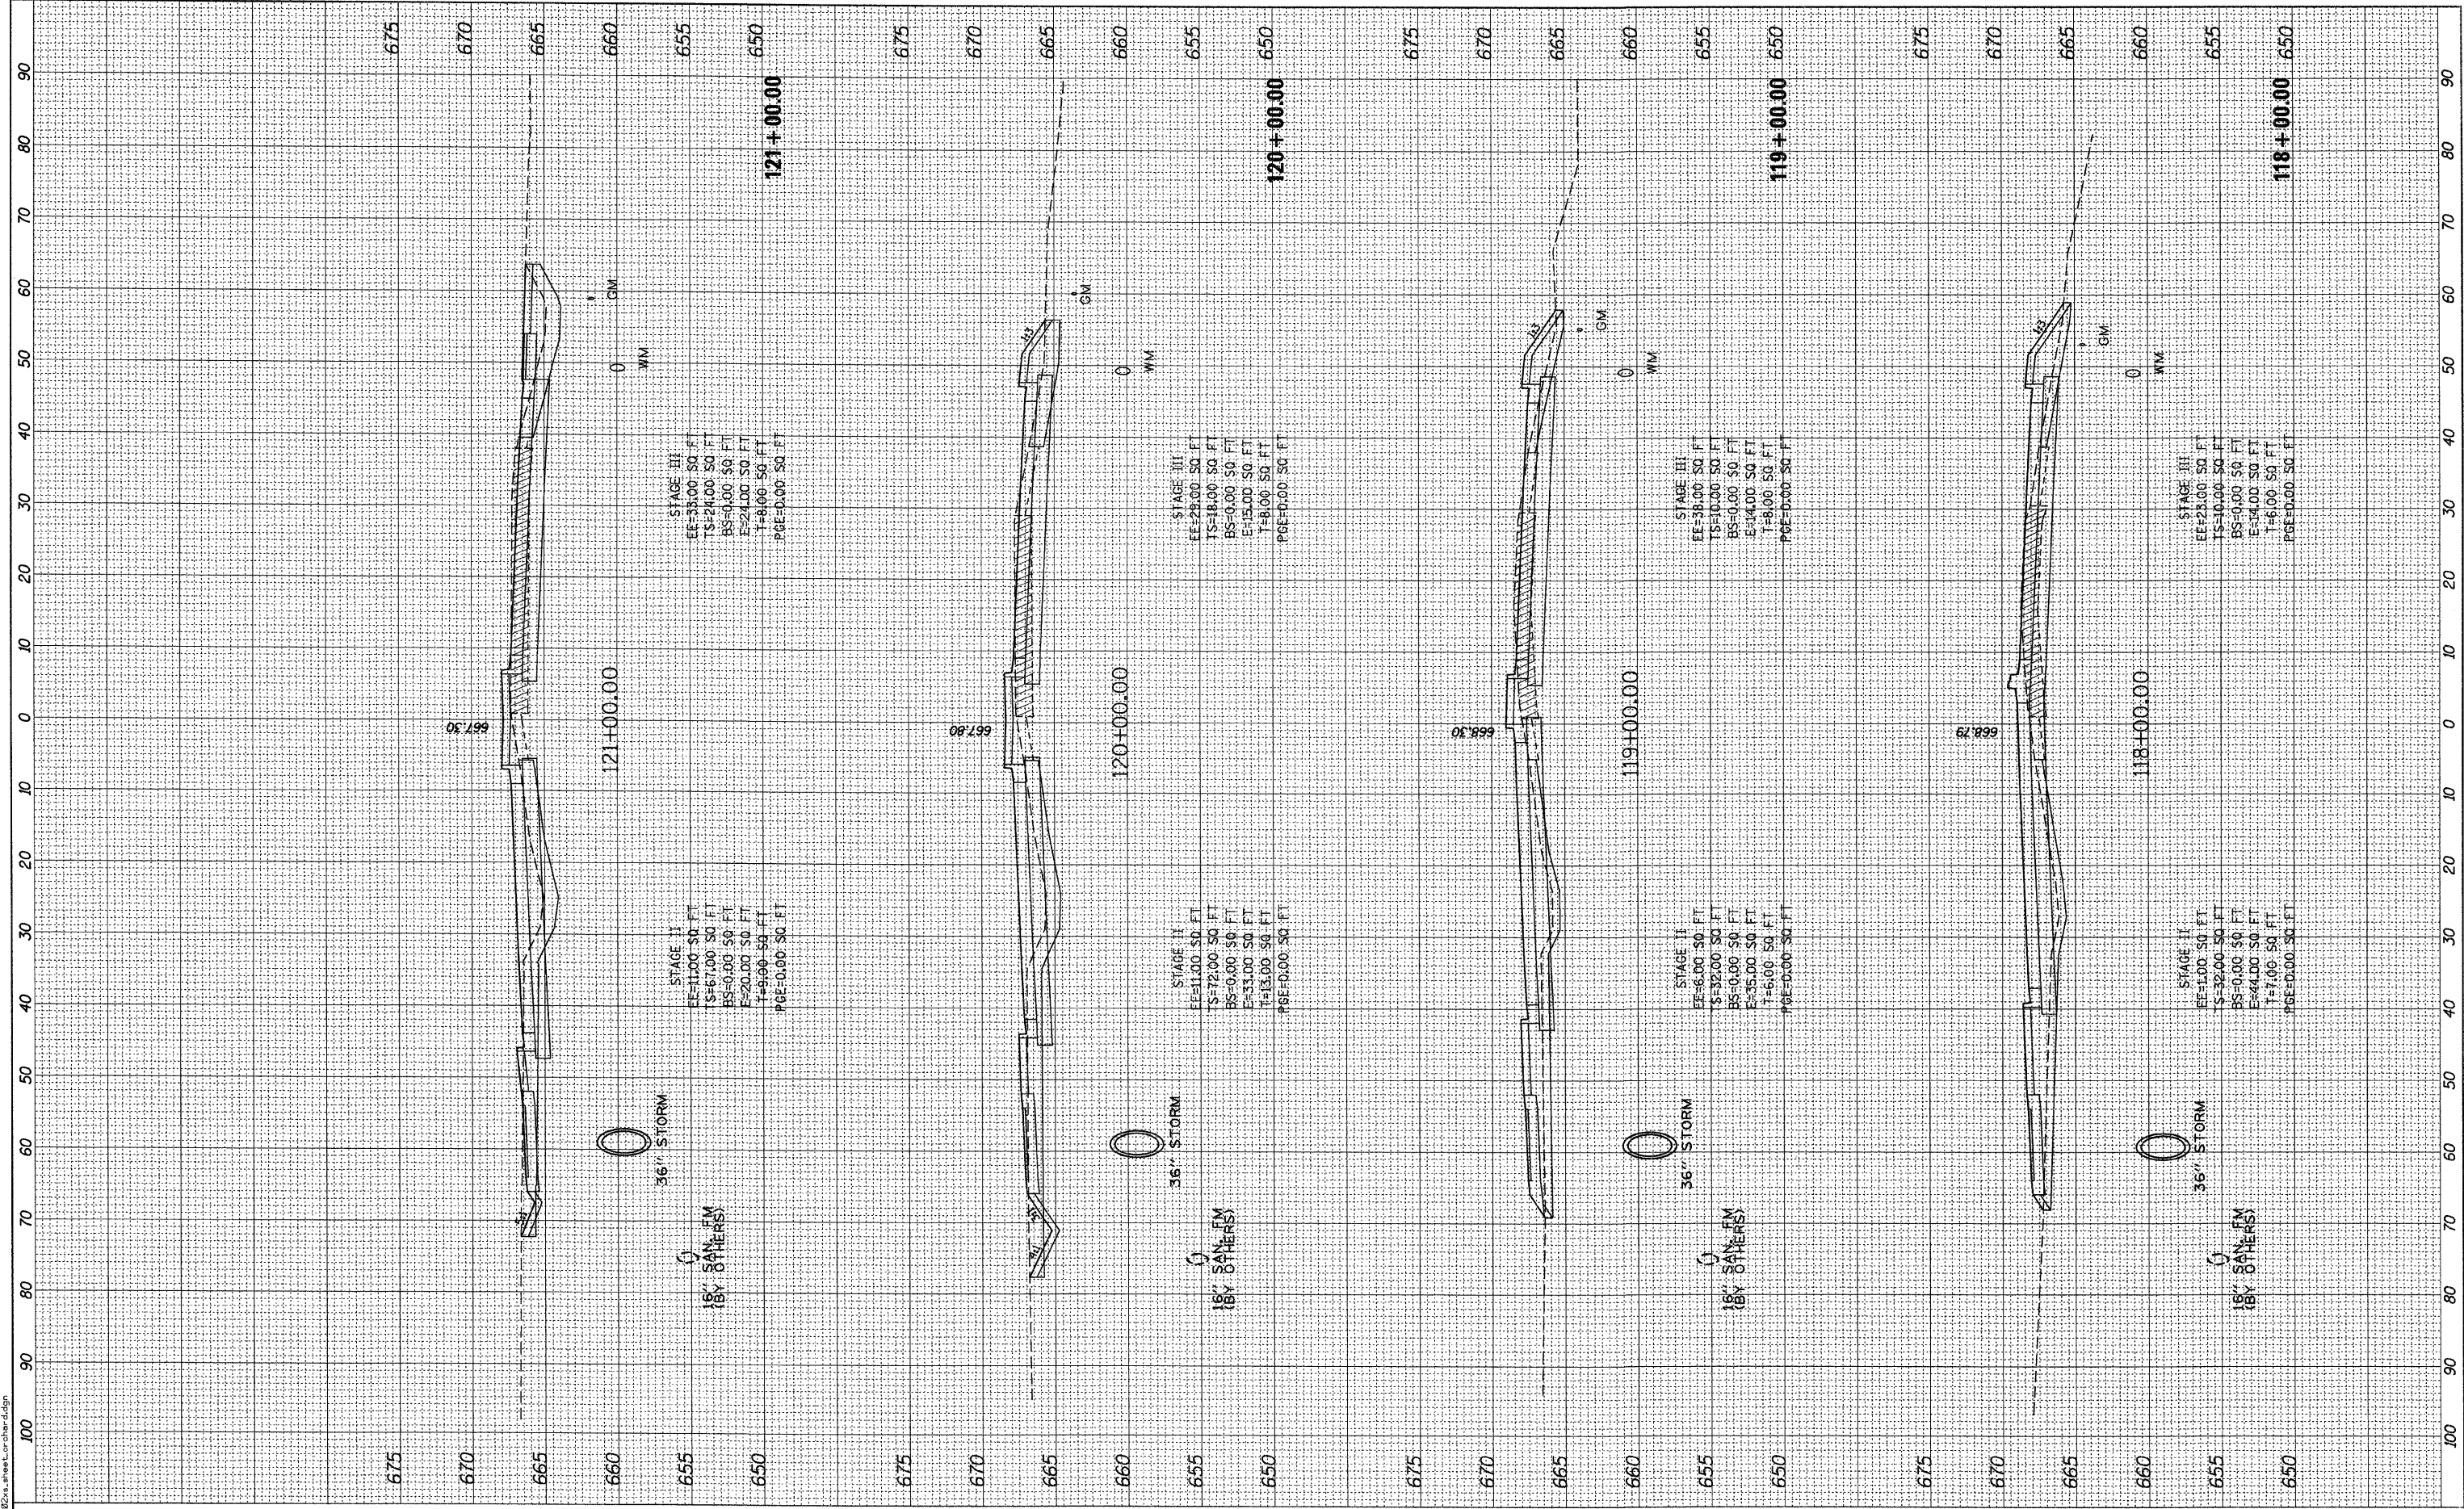

18.0000 / / IN.
 12/17/2010
 C:\1117782\CAD\Sheets\117782.sheets\orchard.dgn

rjngroup
 Excellence through Ownership

200 West Front Street
 Wheaton, IL 60167

DESIGNED	-	MK
DRAWN	-	DW
CHECKED	-	MH
DATE	-	12/20/2010

REVISED	-
REVISED	-
REVISED	-
REVISED	-

KANE COUNTY
DIVISION OF TRANSPORTATION
ORCHARD ROAD RECONSTRUCTION

ORCHARD ROAD CROSS SECTIONS

SCALE: 1" = 10' SHEET NO. 6 OF 47 SHEETS STA. 118+00.00 TO STA. 121+00.00

F.A.P. RTE. 336	SECTION 99-00232-01-WR	COUNTY KANE	TOTAL SHEETS 215	SHEET NO. 173
CONTRACT NO. 63541			ILLINOIS FED. AID PROJECT	