


PLAN	SURVEYED	BY	DATE
	PLOTTED		
	NOTE BOOK		
	ALIGNED		
	CAD FILE NAME		

PROFILE	SURVEYED	BY	DATE
	PLOTTED		
	NOTE BOOK		
	STRUCTURE		
	INSTRUMENT		

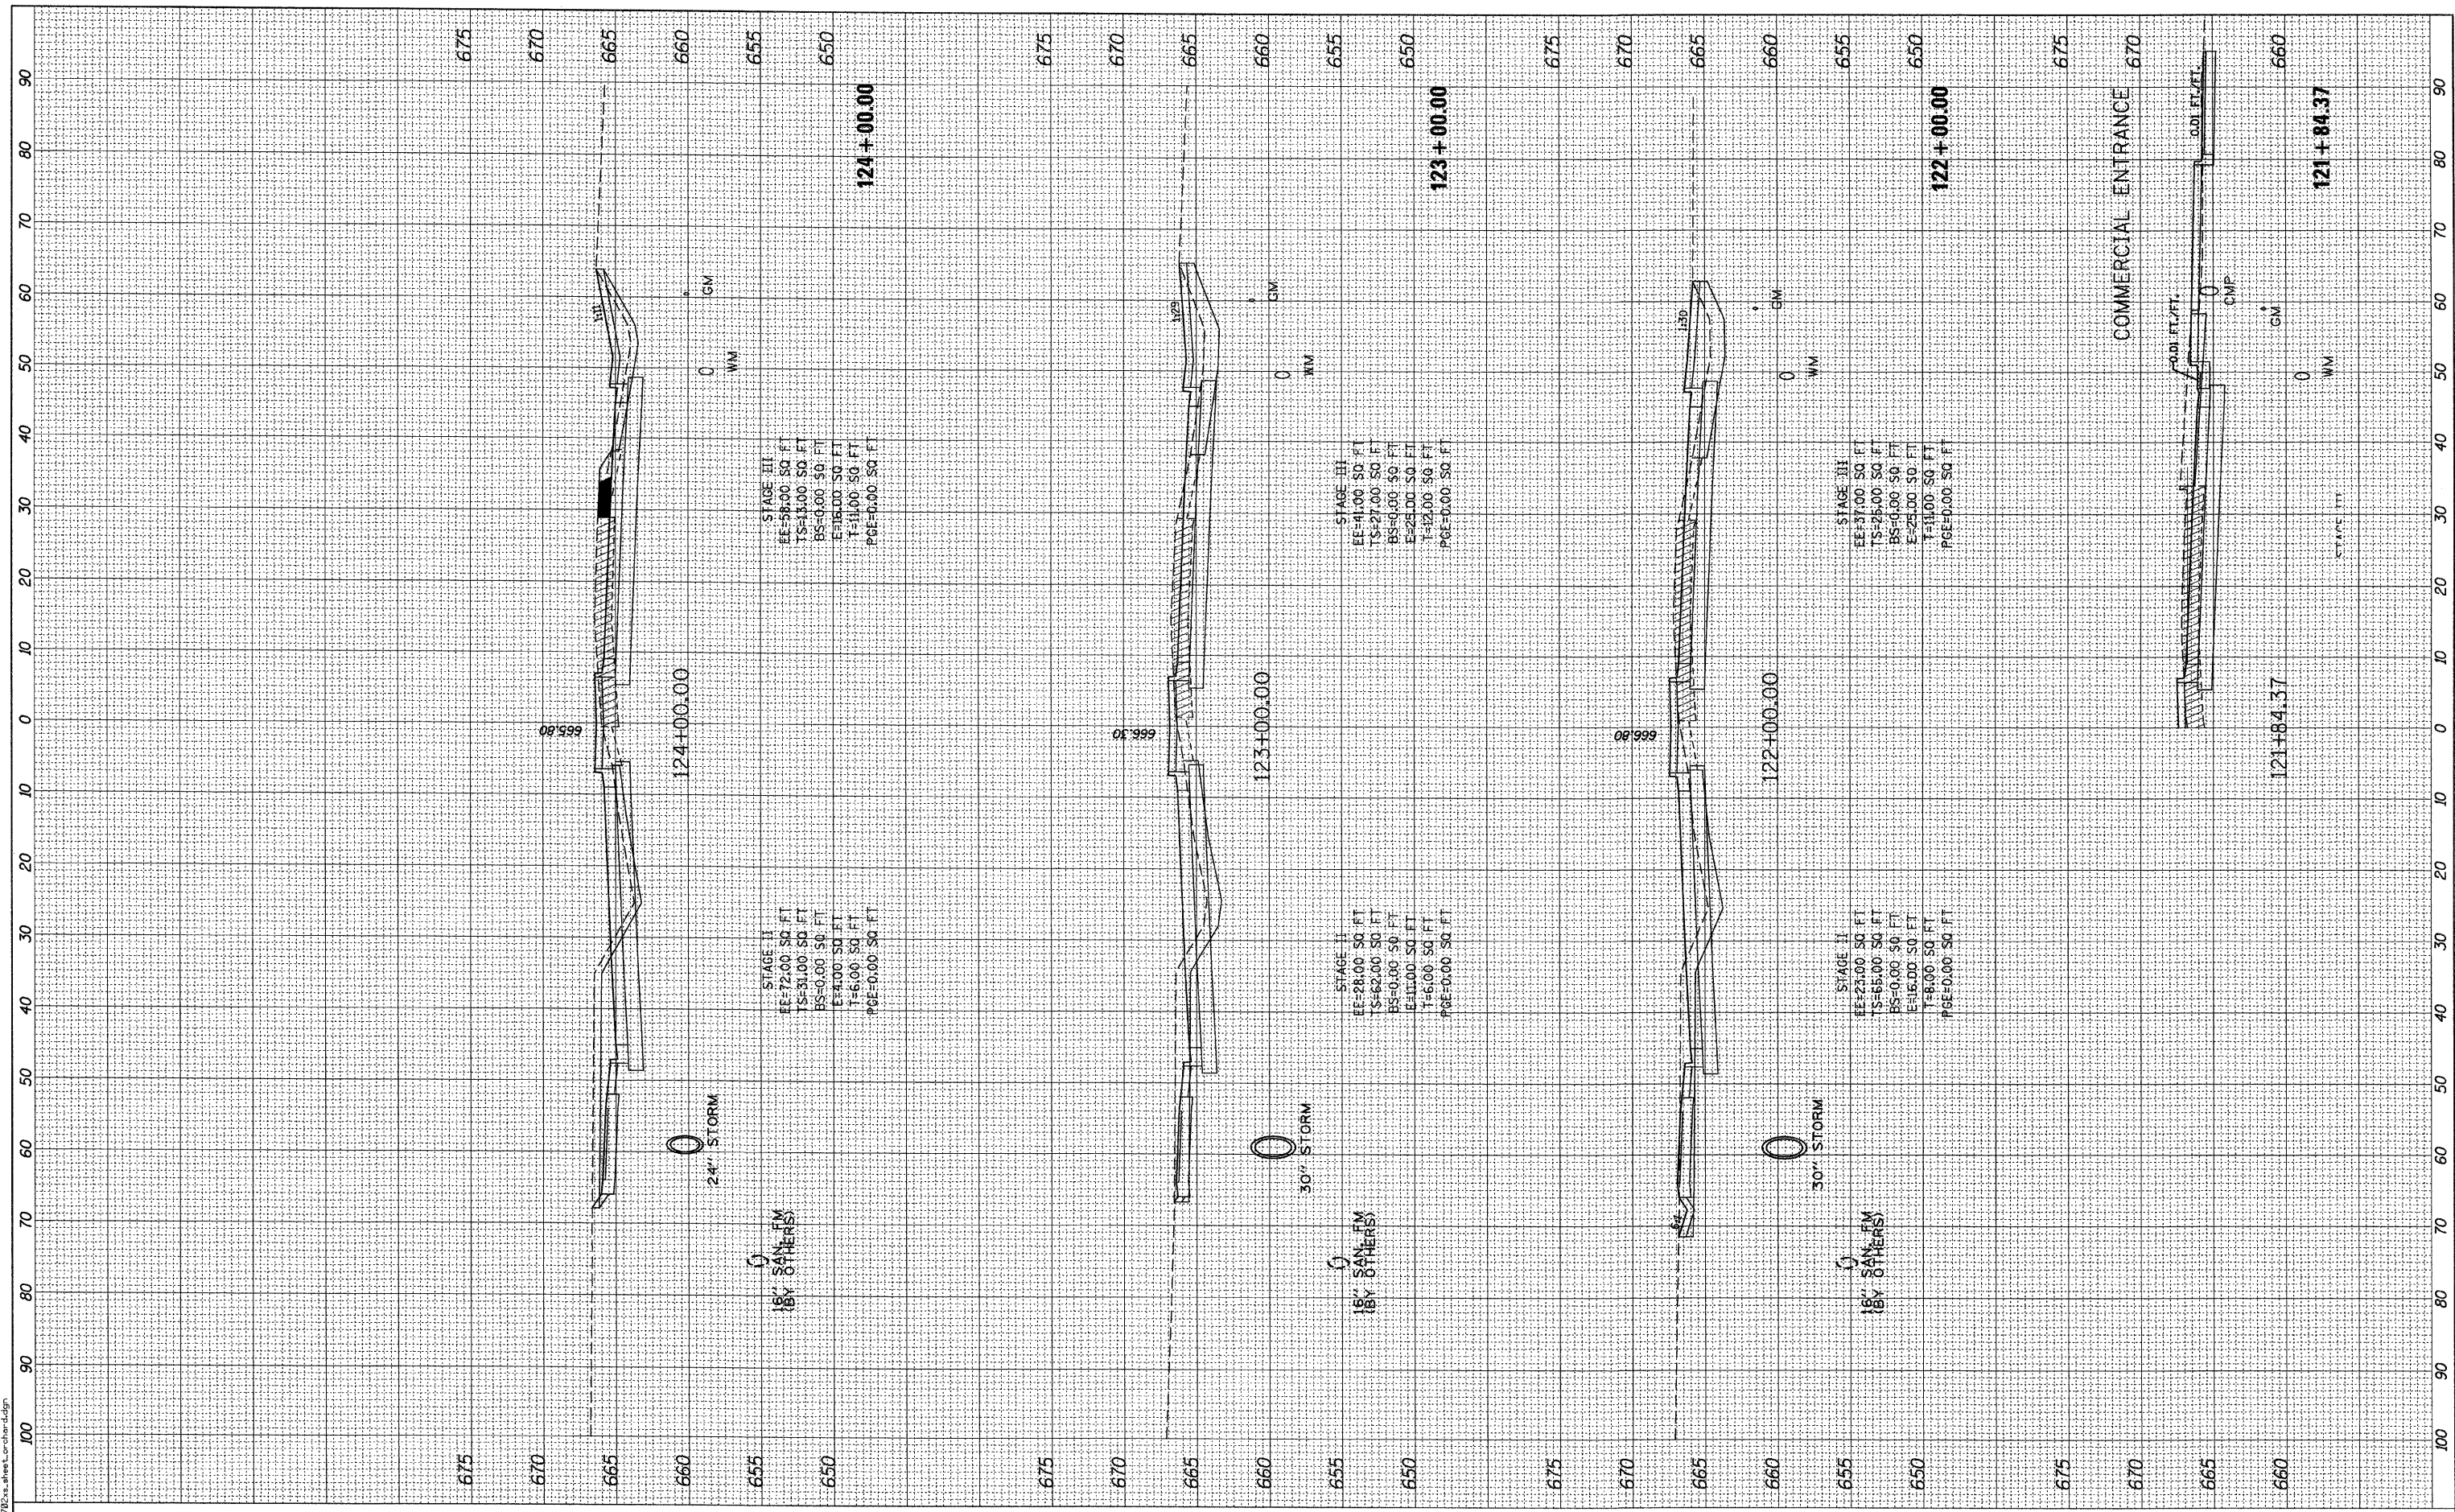

18.0608 / JN
12/17/2016
R:\117782\1000\Sheets\17782a-sheet_ortho.dgn

rjngroup
Excellence through Ownership
200 West Front Street
Wheaton, IL 60187

DESIGNED	-	MK
DRAWN	-	DW
CHECKED	-	MH
DATE	-	12/20/2010

REVISED	-	
REVISED	-	
REVISED	-	
REVISED	-	

**KANE COUNTY
DIVISION OF TRANSPORTATION
ORCHARD ROAD RECONSTRUCTION**

ORCHARD ROAD CROSS SECTIONS

SCALE: 1" = 10' SHEET NO. 7 OF 47 SHEETS STA. 121+84.37 TO STA. 124+00.00

F.A.P. RTE.	SECTION	COUNTY	TOTAL SHEETS	SHEET NO.
336	99-00232-01-WR	KANE	215	174
CONTRACT NO. 63541			ILLINOIS FED. AID PROJECT	