


| | | | |
|------|-----------|----------------|------|
| PLAN | DESIGNED | BY | DATE |
| NO. | NO. | | |
| | ALIGNED | CHECKED | |
| | NOTE BOOK | CADD FILE NAME | |

| | | | |
|---------|-------------------------|----|------|
| PROFILE | DESIGNED | BY | DATE |
| NO. | NO. | | |
| | GRADES CHECKED | | |
| | STRUCTURE NOTATING GRID | | |



16.0000' / 1/4\"/>

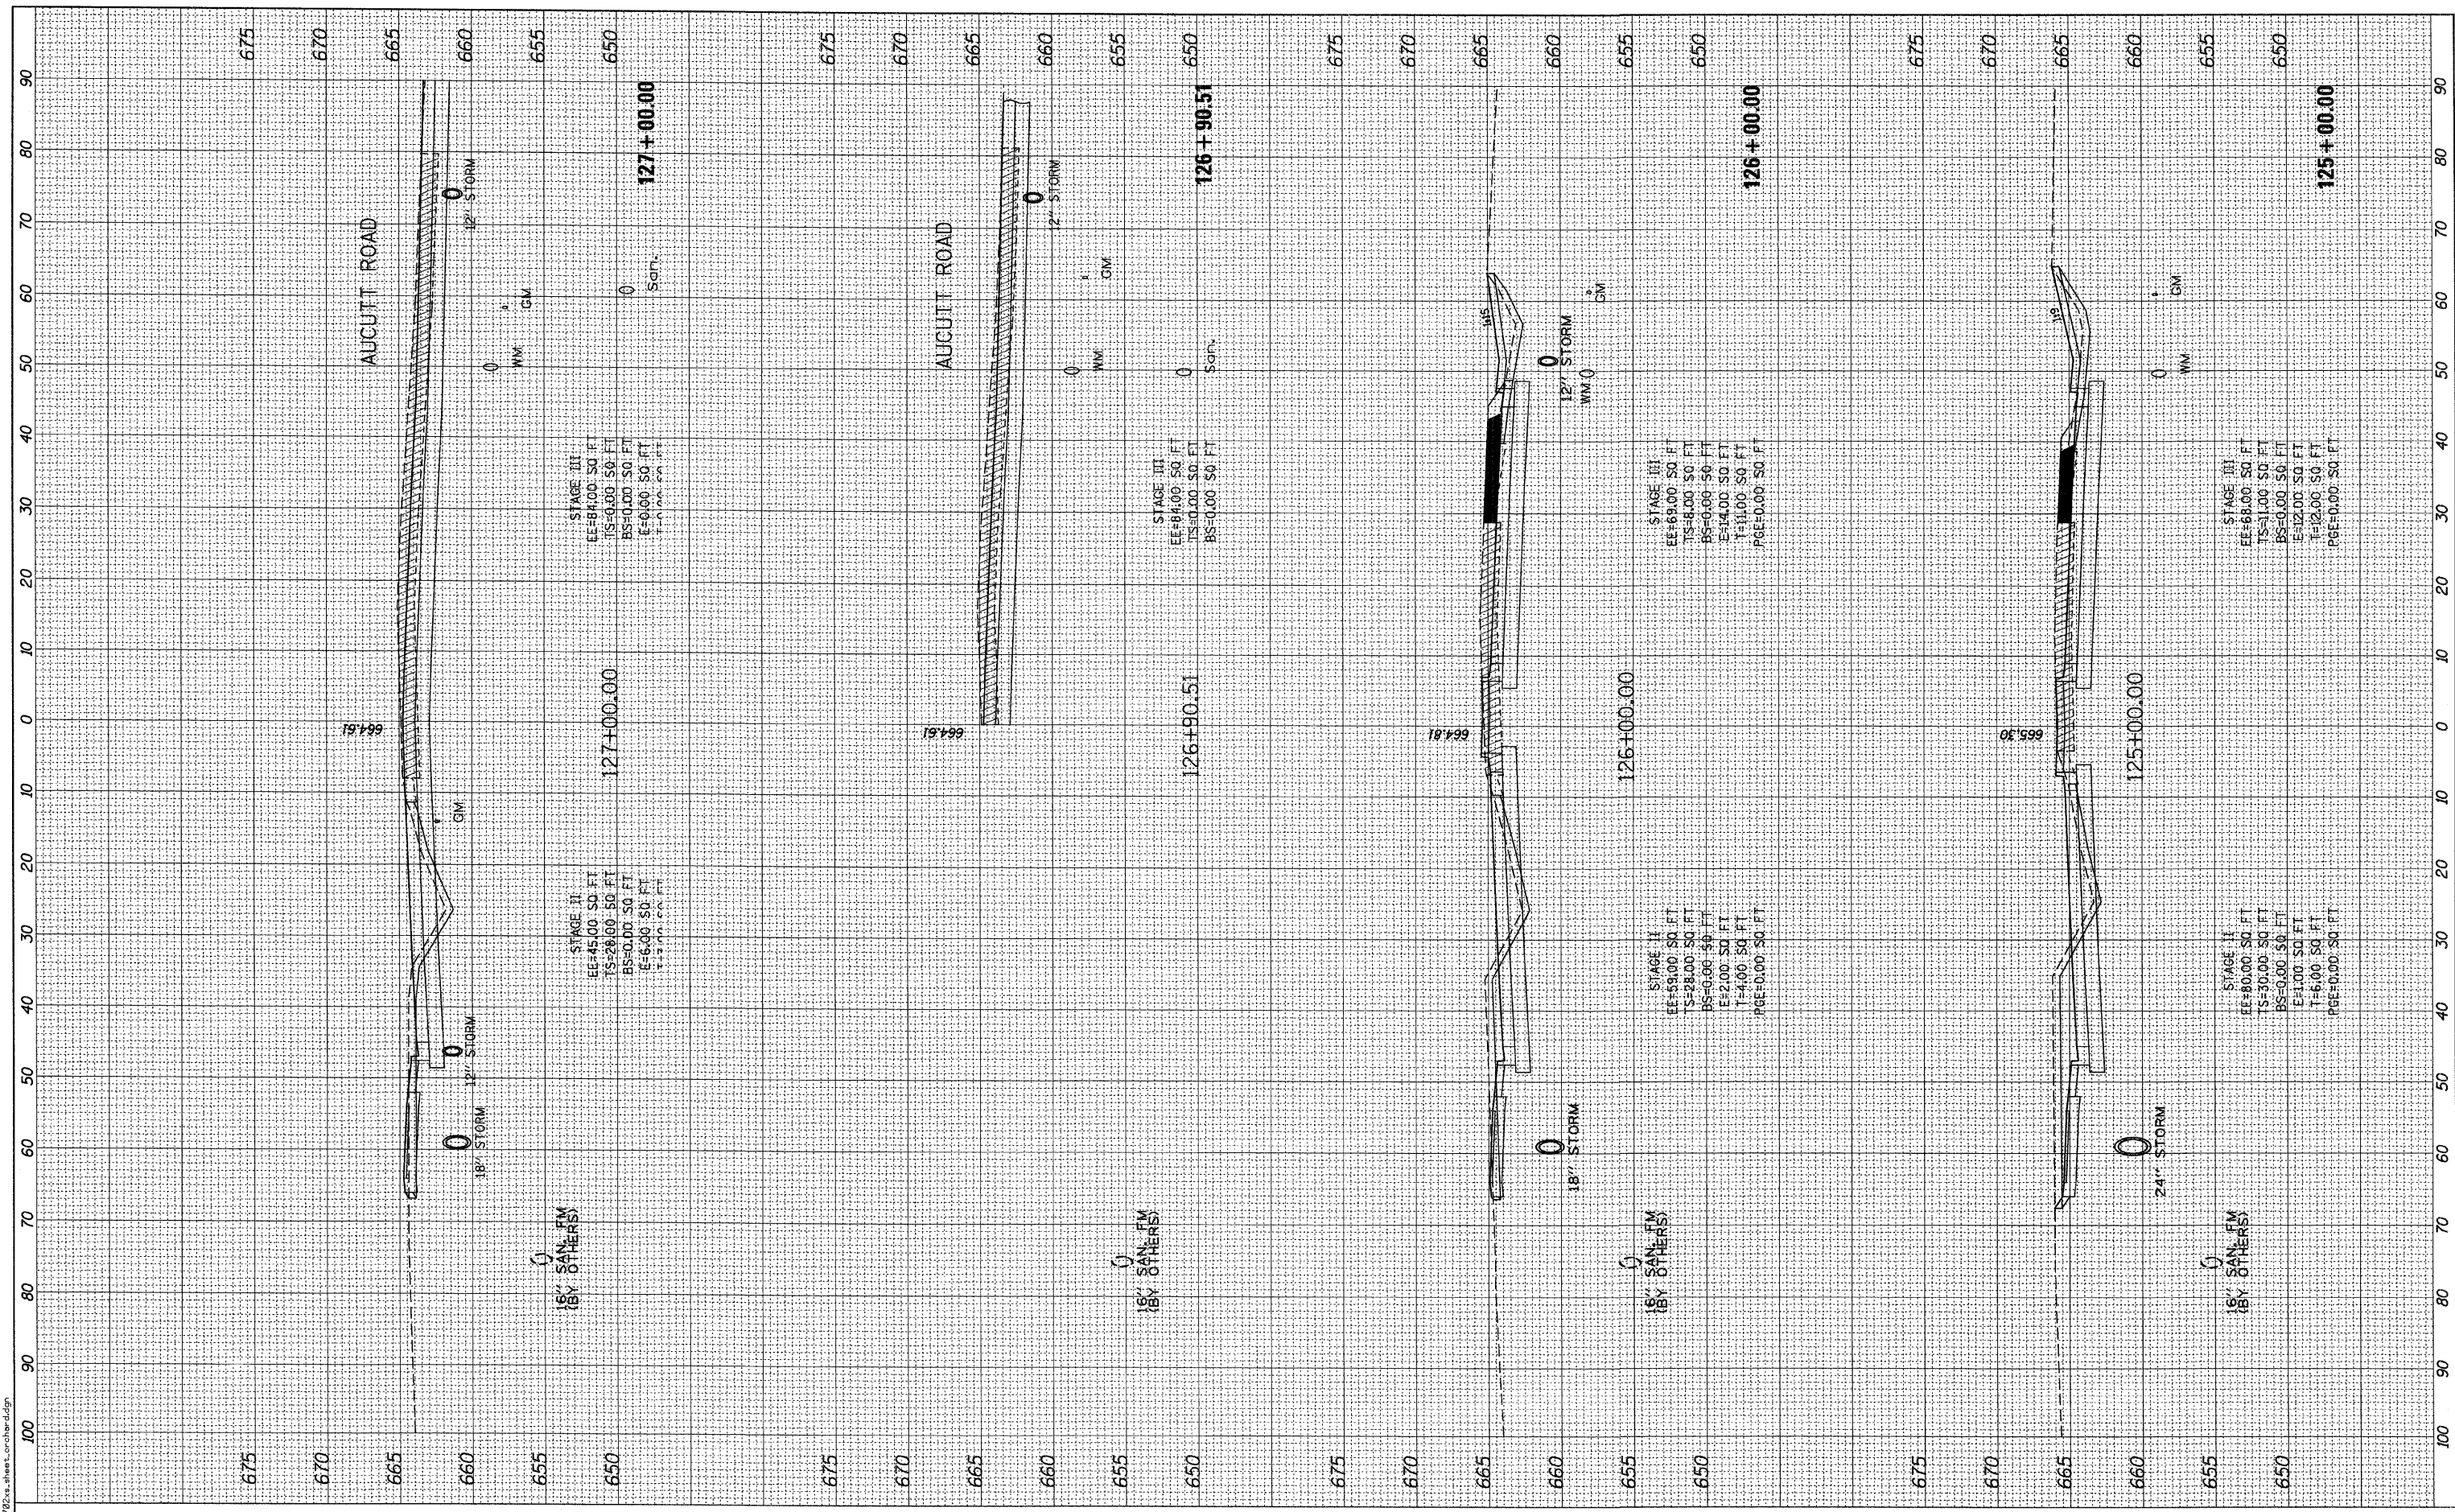

200 West Front Street
Wheaton, IL 60187

| | | | | |
|----------|---|------------|---------|---|
| DESIGNED | - | MK | REVISED | - |
| DRAWN | - | DW | REVISED | - |
| CHECKED | - | MH | REVISED | - |
| DATE | - | 12/20/2010 | REVISED | - |

KANE COUNTY
DIVISION OF TRANSPORTATION
ORCHARD ROAD RECONSTRUCTION

ORCHARD ROAD CROSS SECTIONS

SCALE: 1" = 10'
SHEET NO. 8 OF 32 SHEETS
STA. 125+00.00 TO STA. 127+00.00

| | | | | |
|--------------------|----------------|--------|---------------------------|-----------|
| F.A.P. RTE. | SECTION | COUNTY | TOTAL SHEETS | SHEET NO. |
| 336 | 99-00232-01-WR | KANE | 215 | 175 |
| CONTRACT NO. 63541 | | | ILLINOIS FED. AID PROJECT | |