


PLAN	REVISIONS	DATE
NO.	NO.	
	DATE	BY
	DATE	BY
	DATE	BY

PROFILE	REVISIONS	DATE
NO.	NO.	
	DATE	BY
	DATE	BY
	DATE	BY

16.0000 / IN.
12/17/2018
desdes
K:\117782\CAD\Sheets\17782a_sheets\or-1b18.dgn

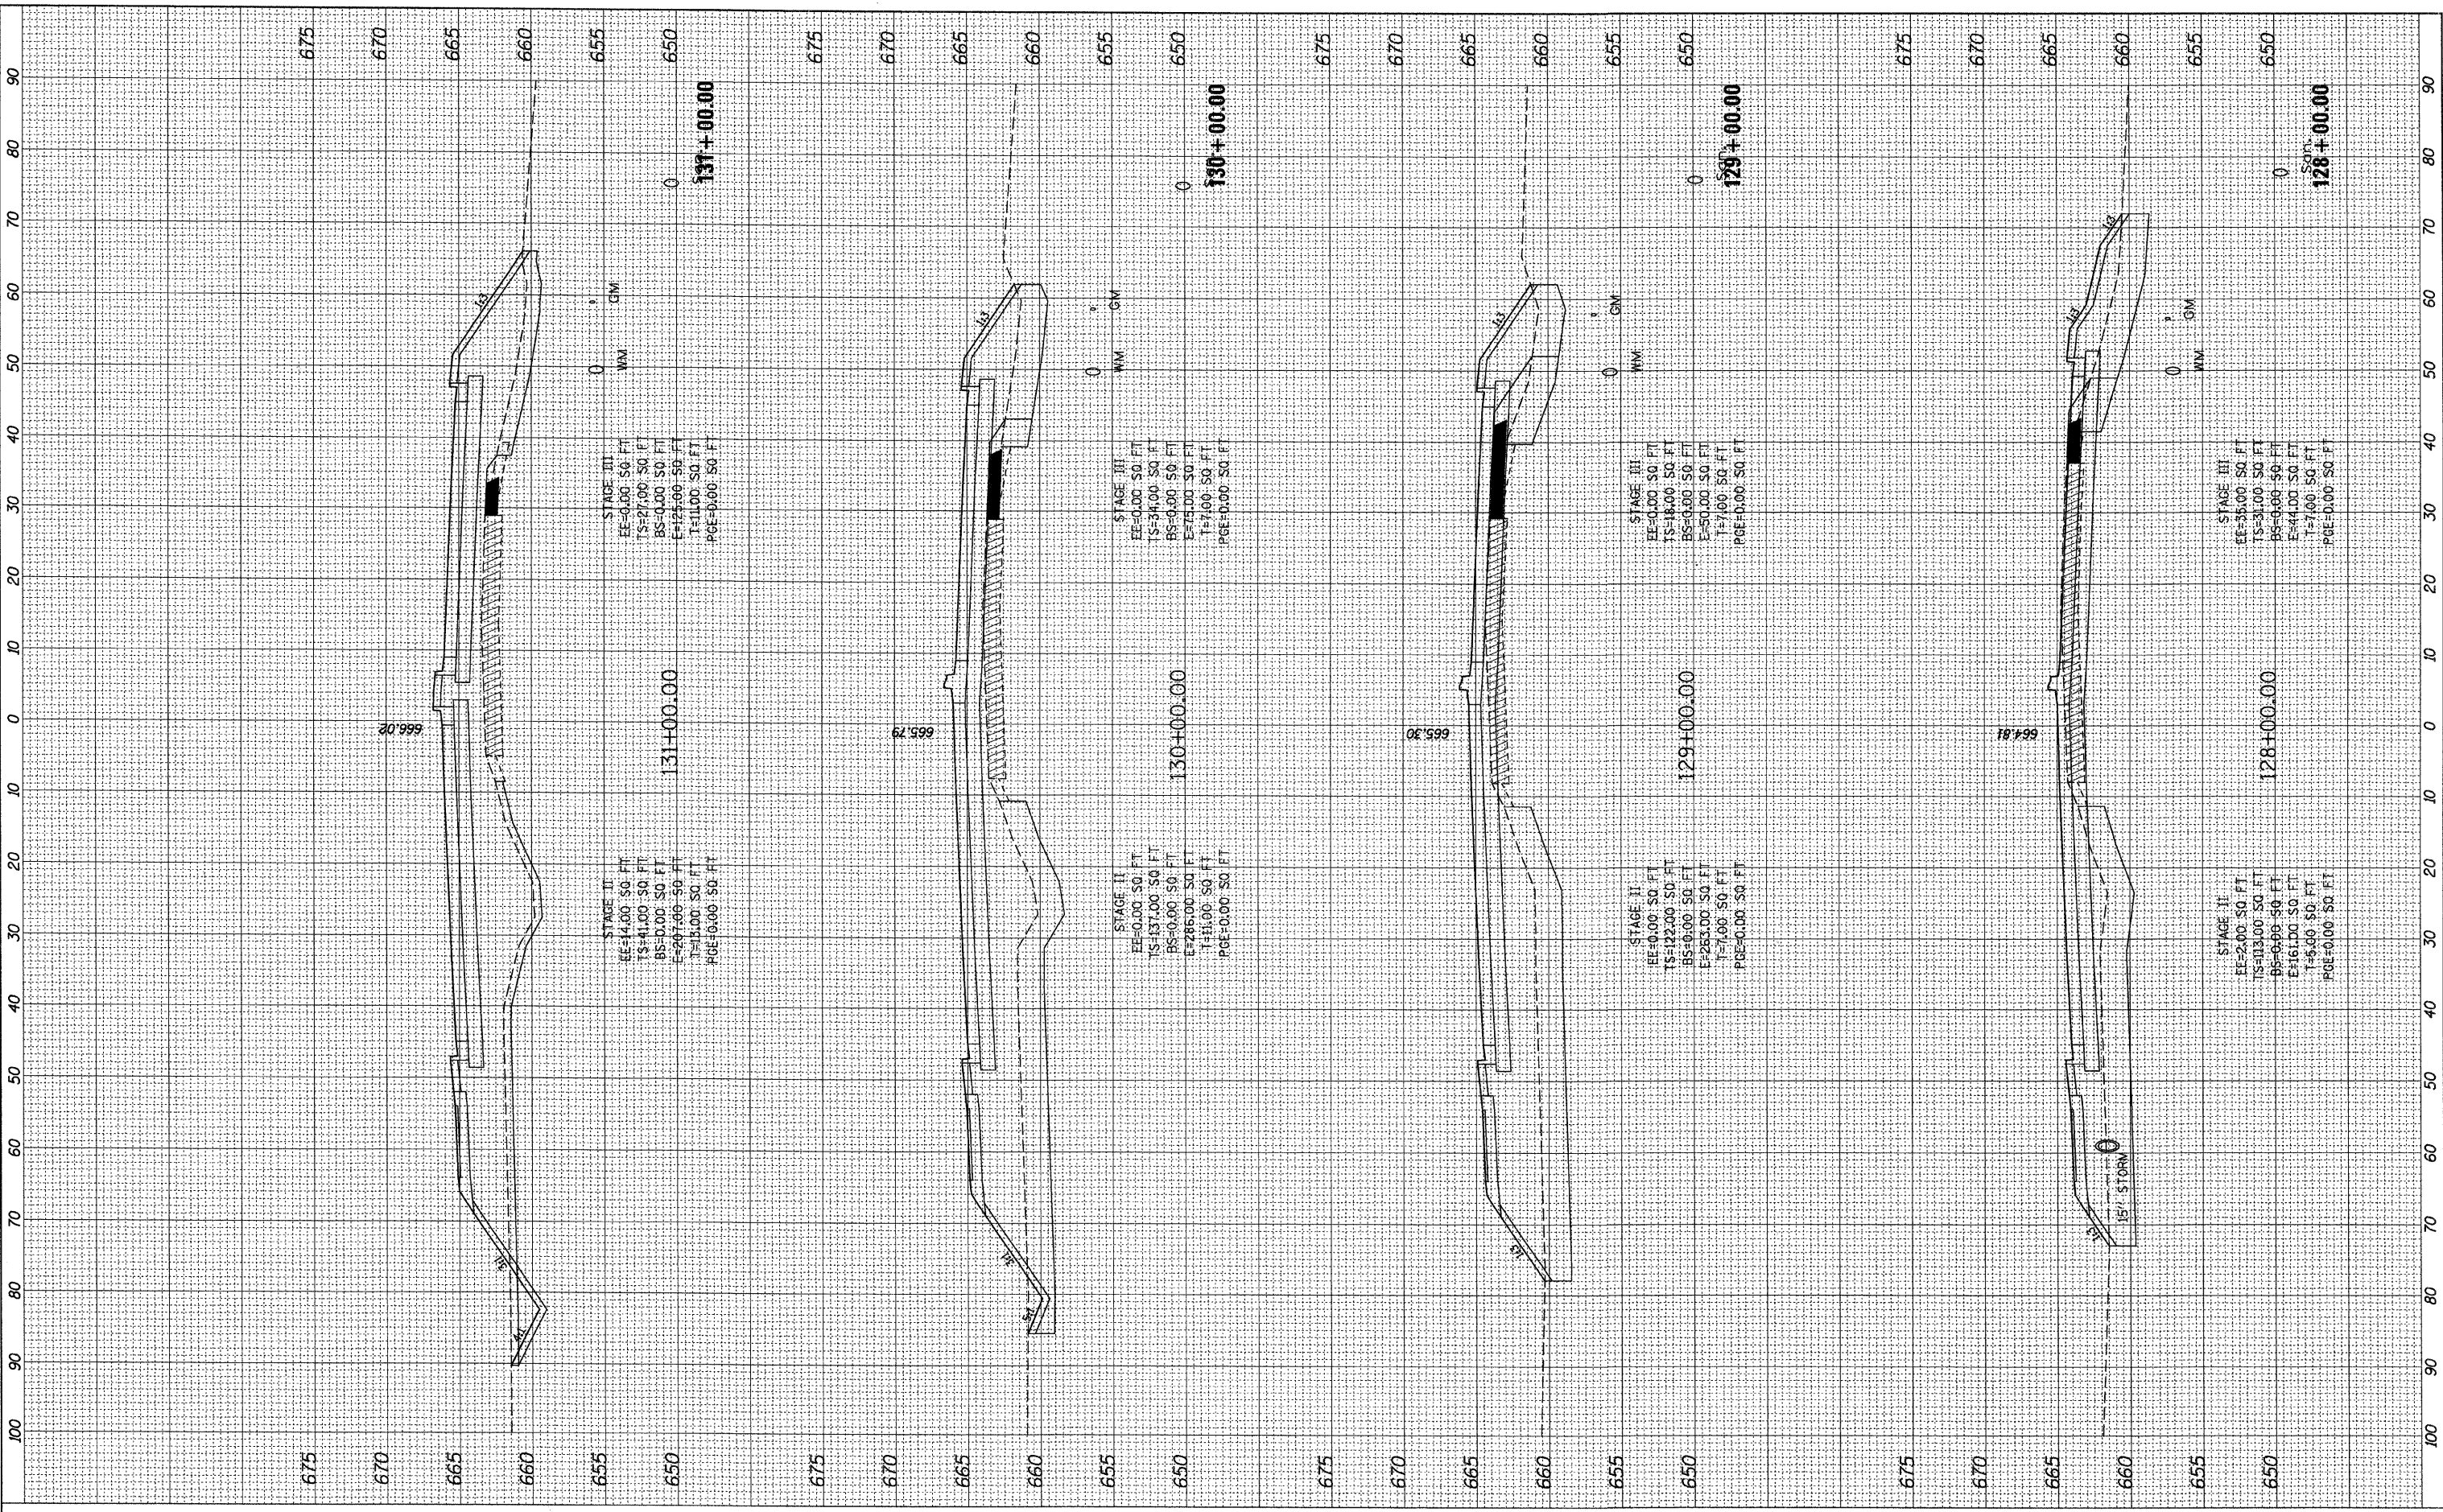

rjngroup
 Excellence through Ownership
 200 West Front Street
 Wheaton, IL 60187

DESIGNED - MK	REVISIONS -
DRAWN - DW	REVISIONS -
CHECKED - MH	REVISIONS -
DATE - 12/20/2010	REVISIONS -

**KANE COUNTY
 DIVISION OF TRANSPORTATION
 ORCHARD ROAD RECONSTRUCTION**

ORCHARD ROAD CROSS SECTIONS
 SCALE: 1" = 10'
 SHEET NO. 9 OF 33 SHEETS
 STA. 128+00.00 TO STA. 131+00.00

F.A.P. RTE. 336	SECTION 99-00232-01-WR	COUNTY KANE	TOTAL SHEETS 215	SHEET NO. 176
CONTRACT NO. 63541			ILLINOIS FED. AID PROJECT	