


PLAN	DESIGNED	BY	DATE
NO. _____	CHECKED		
	ALIGNED		
	CADD FILE NAME		

PROFILE	DESIGNED	BY	DATE
NO. _____	CHECKED		
	STRUCTURE		
	NOTATIONS		

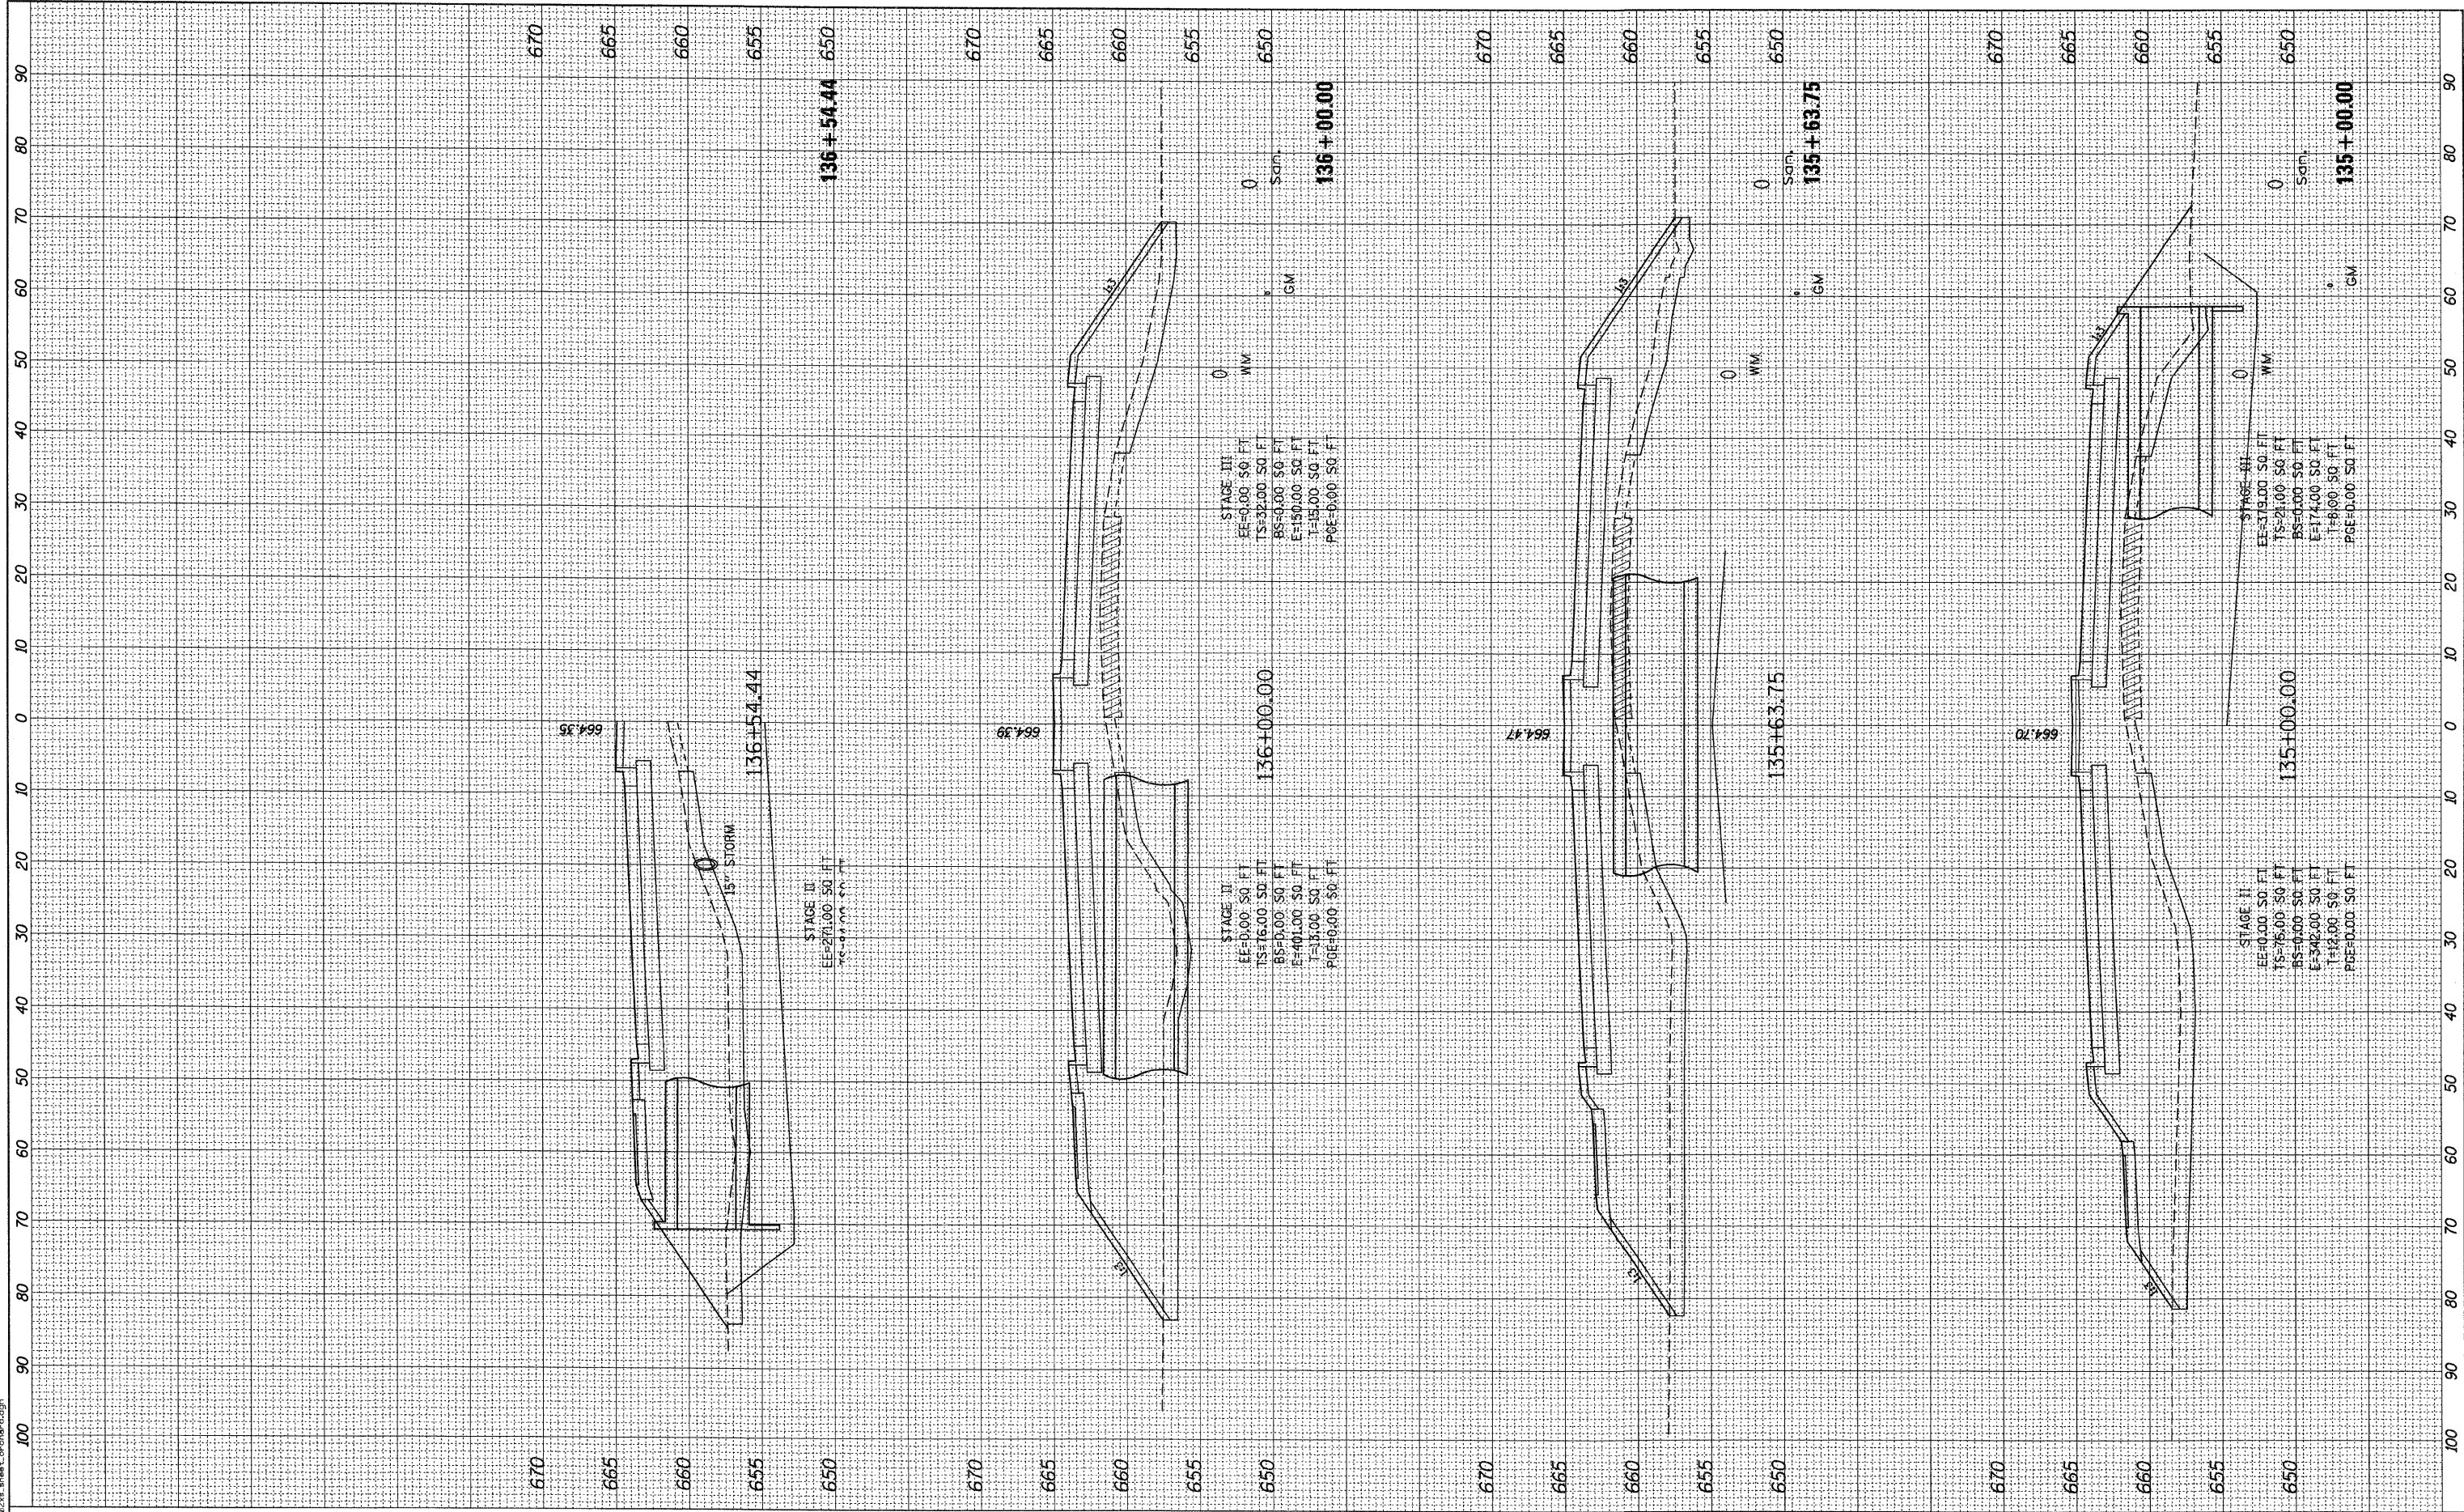

18,0000 / IN.
 12/17/2018
 d:\117782\117782.dwg

rjngroup
 Excellence through Ownership
 200 West Front Street
 Wheaton, IL 60187

DESIGNED - MK	REVISED -
DRAWN - DW	REVISED -
CHECKED - MH	REVISED -
DATE - 12/20/2010	REVISED -

**KANE COUNTY
 DIVISION OF TRANSPORTATION
 ORCHARD ROAD RECONSTRUCTION**

ORCHARD ROAD CROSS SECTIONS

SCALE: 1" = 10' SHEET NO. 11 OF 47 SHEETS STA. 135+00.00 TO STA. 136+54.44

F.A.P. RTE. 336	SECTION 99-00232-01-WR	COUNTY KANE	TOTAL SHEETS 215	SHEET NO. 178
CONTRACT NO. 63541			ILLINOIS FED. AID PROJECT	