


PLAN	SUBMITTED	BY	DATE
NOTE BOOK	PLOTTED		
	ALIGNMENT CHECKED		
	CADD FILE NAME		

PROFILE	SUBMITTED	BY	DATE
NOTE BOOK	PLOTTED		
	GRADES CHECKED		
	STRUCTURE NOTATIONS OK'D		

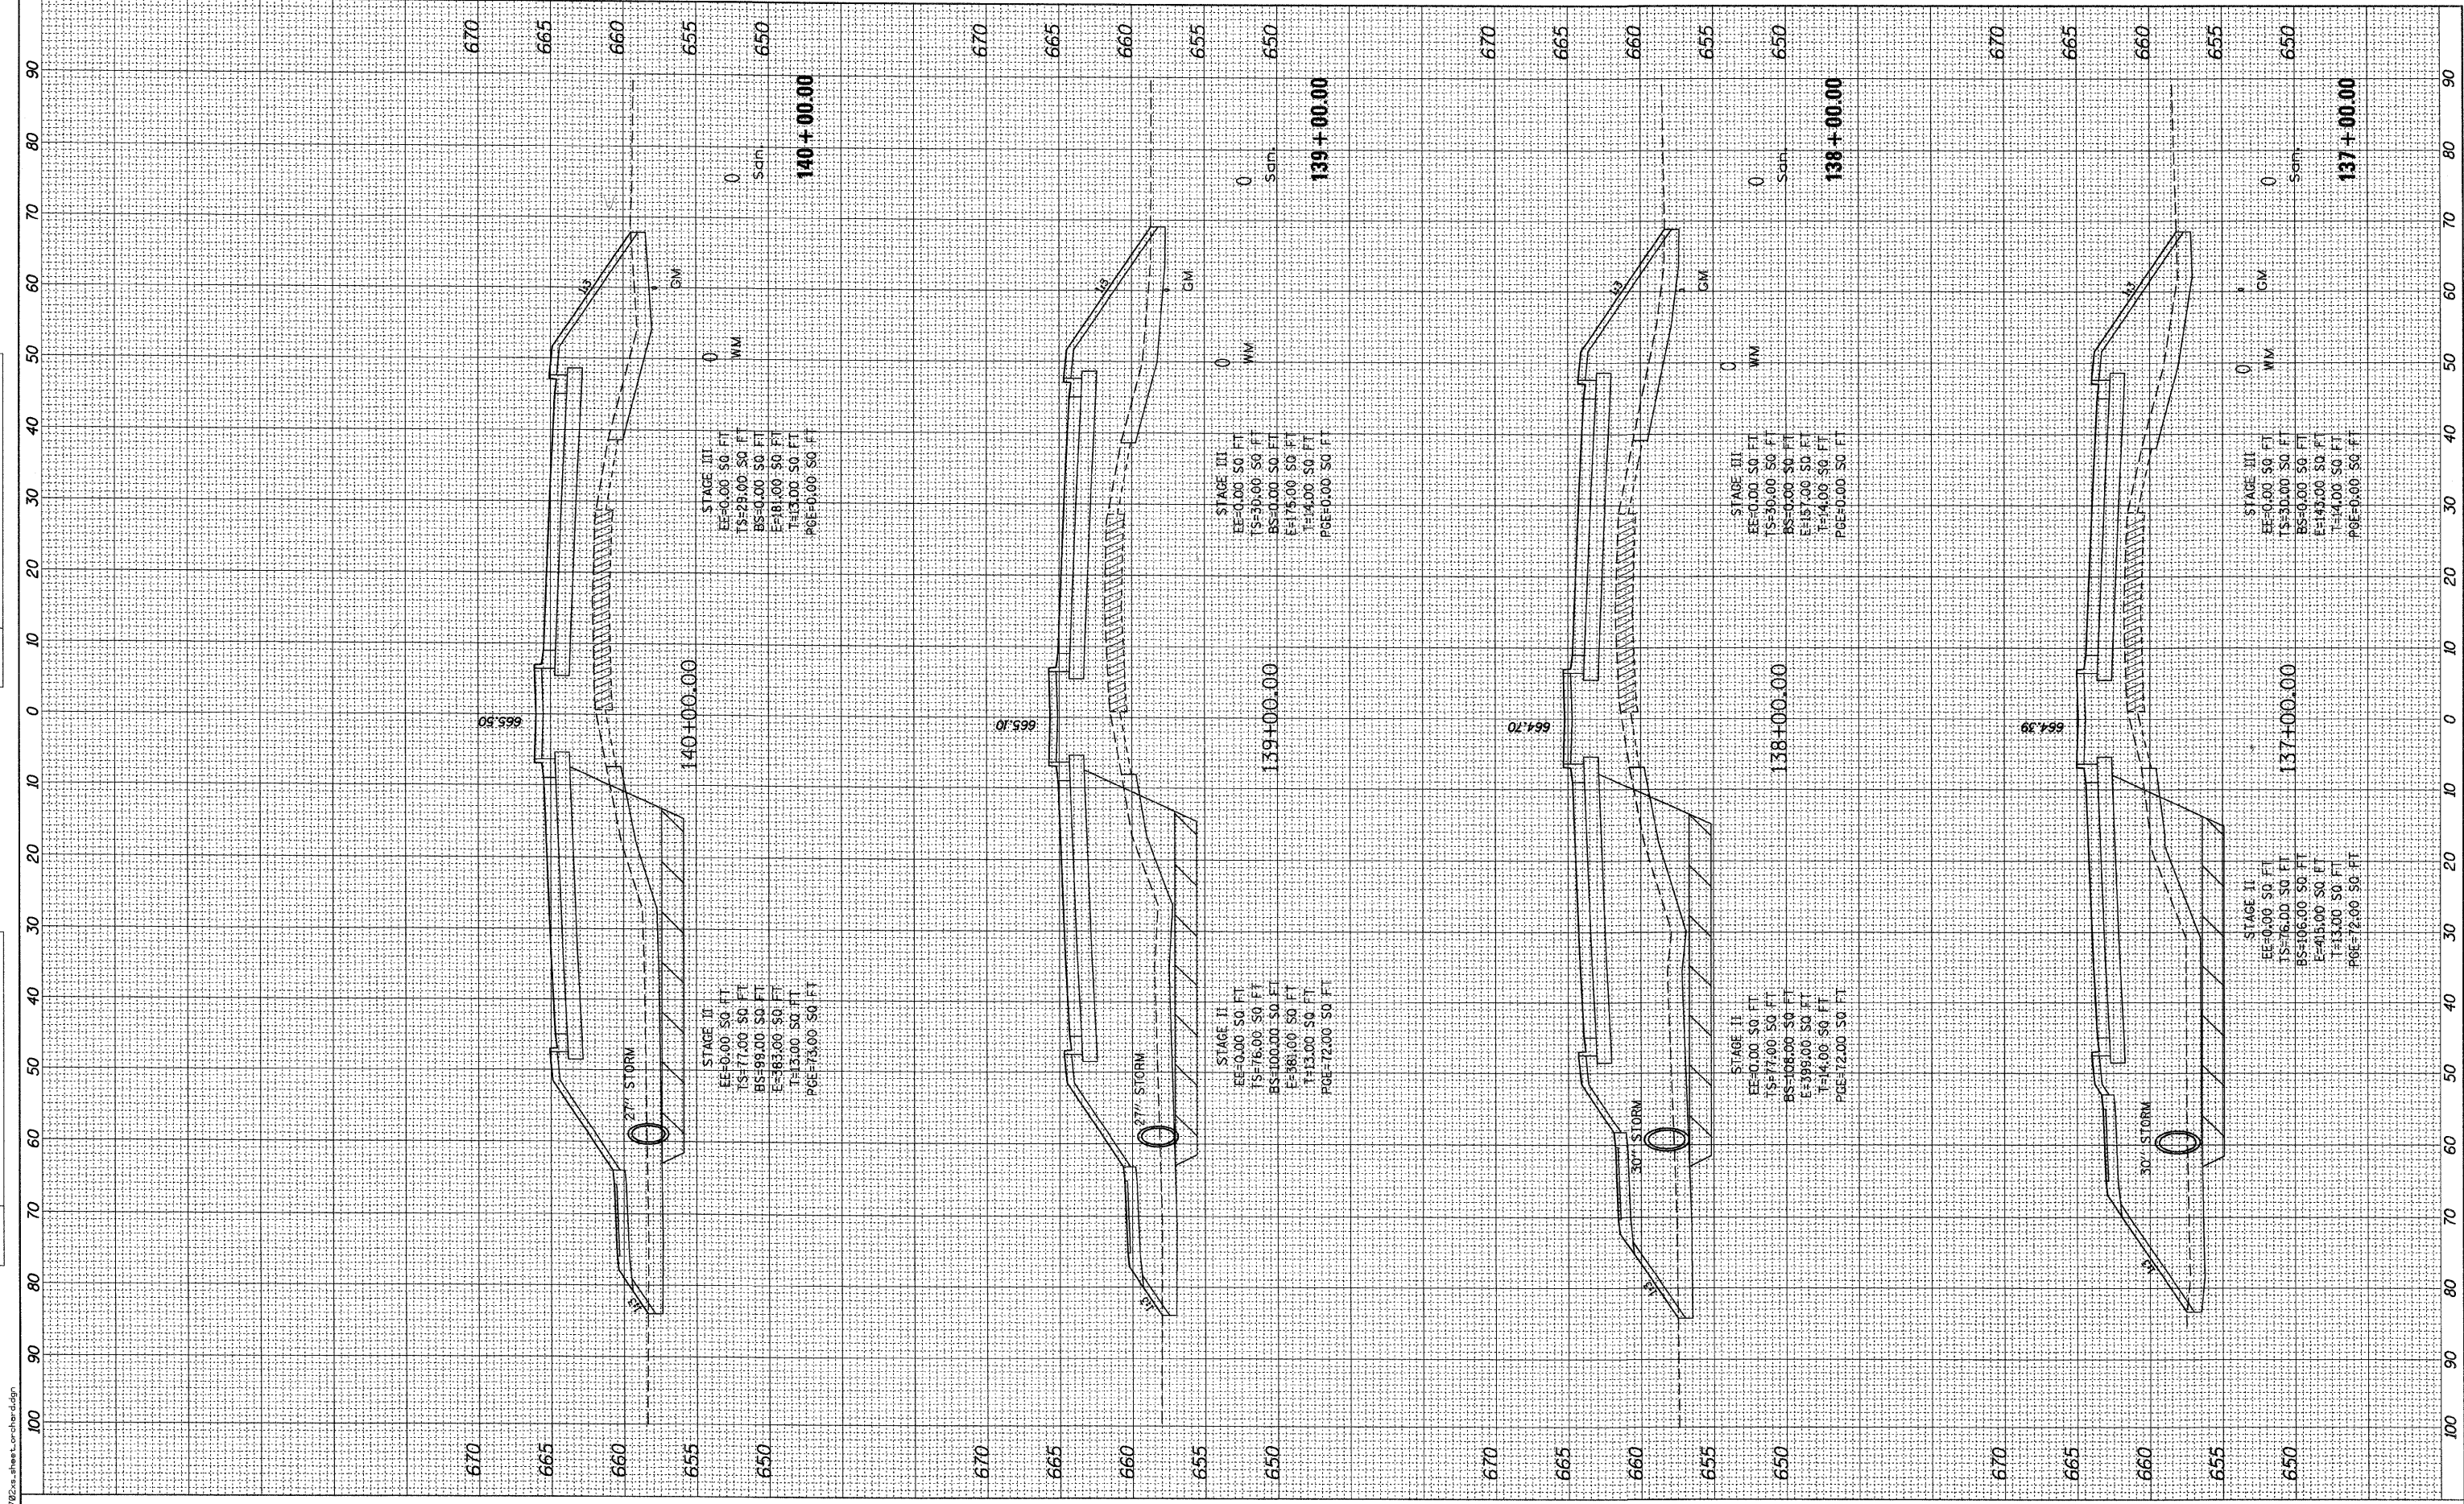

STAGE III
 EE=0.00 SQ. FT.
 TS=28.00 SQ. FT.
 BS=0.00 SQ. FT.
 E=18.00 SQ. FT.
 T=13.00 SQ. FT.
 PGE=0.00 SQ. FT.

STAGE II
 EE=0.00 SQ. FT.
 TS=77.00 SQ. FT.
 BS=99.00 SQ. FT.
 E=583.00 SQ. FT.
 T=13.00 SQ. FT.
 PGE=73.00 SQ. FT.

STAGE III
 EE=0.00 SQ. FT.
 TS=30.00 SQ. FT.
 BS=0.00 SQ. FT.
 E=175.00 SQ. FT.
 T=4.00 SQ. FT.
 PGE=0.00 SQ. FT.

STAGE II
 EE=0.00 SQ. FT.
 TS=76.00 SQ. FT.
 BS=100.00 SQ. FT.
 E=581.00 SQ. FT.
 T=13.00 SQ. FT.
 PGE=72.00 SQ. FT.

STAGE III
 EE=0.00 SQ. FT.
 TS=30.00 SQ. FT.
 BS=0.00 SQ. FT.
 E=157.00 SQ. FT.
 T=4.00 SQ. FT.
 PGE=0.00 SQ. FT.

STAGE II
 EE=0.00 SQ. FT.
 TS=77.00 SQ. FT.
 BS=108.00 SQ. FT.
 E=599.00 SQ. FT.
 T=14.00 SQ. FT.
 PGE=12.00 SQ. FT.

STAGE III
 EE=0.00 SQ. FT.
 TS=30.00 SQ. FT.
 BS=0.00 SQ. FT.
 E=143.00 SQ. FT.
 T=4.00 SQ. FT.
 PGE=0.00 SQ. FT.

STAGE II
 EE=0.00 SQ. FT.
 TS=76.00 SQ. FT.
 BS=106.00 SQ. FT.
 E=415.00 SQ. FT.
 T=13.00 SQ. FT.
 PGE=12.00 SQ. FT.