


PLAN	DESIGNED	BY	DATE
	NOTED		
	CHECKED		
	DATE		

PROFILE	DESIGNED	BY	DATE
	NOTED		
	CHECKED		
	DATE		

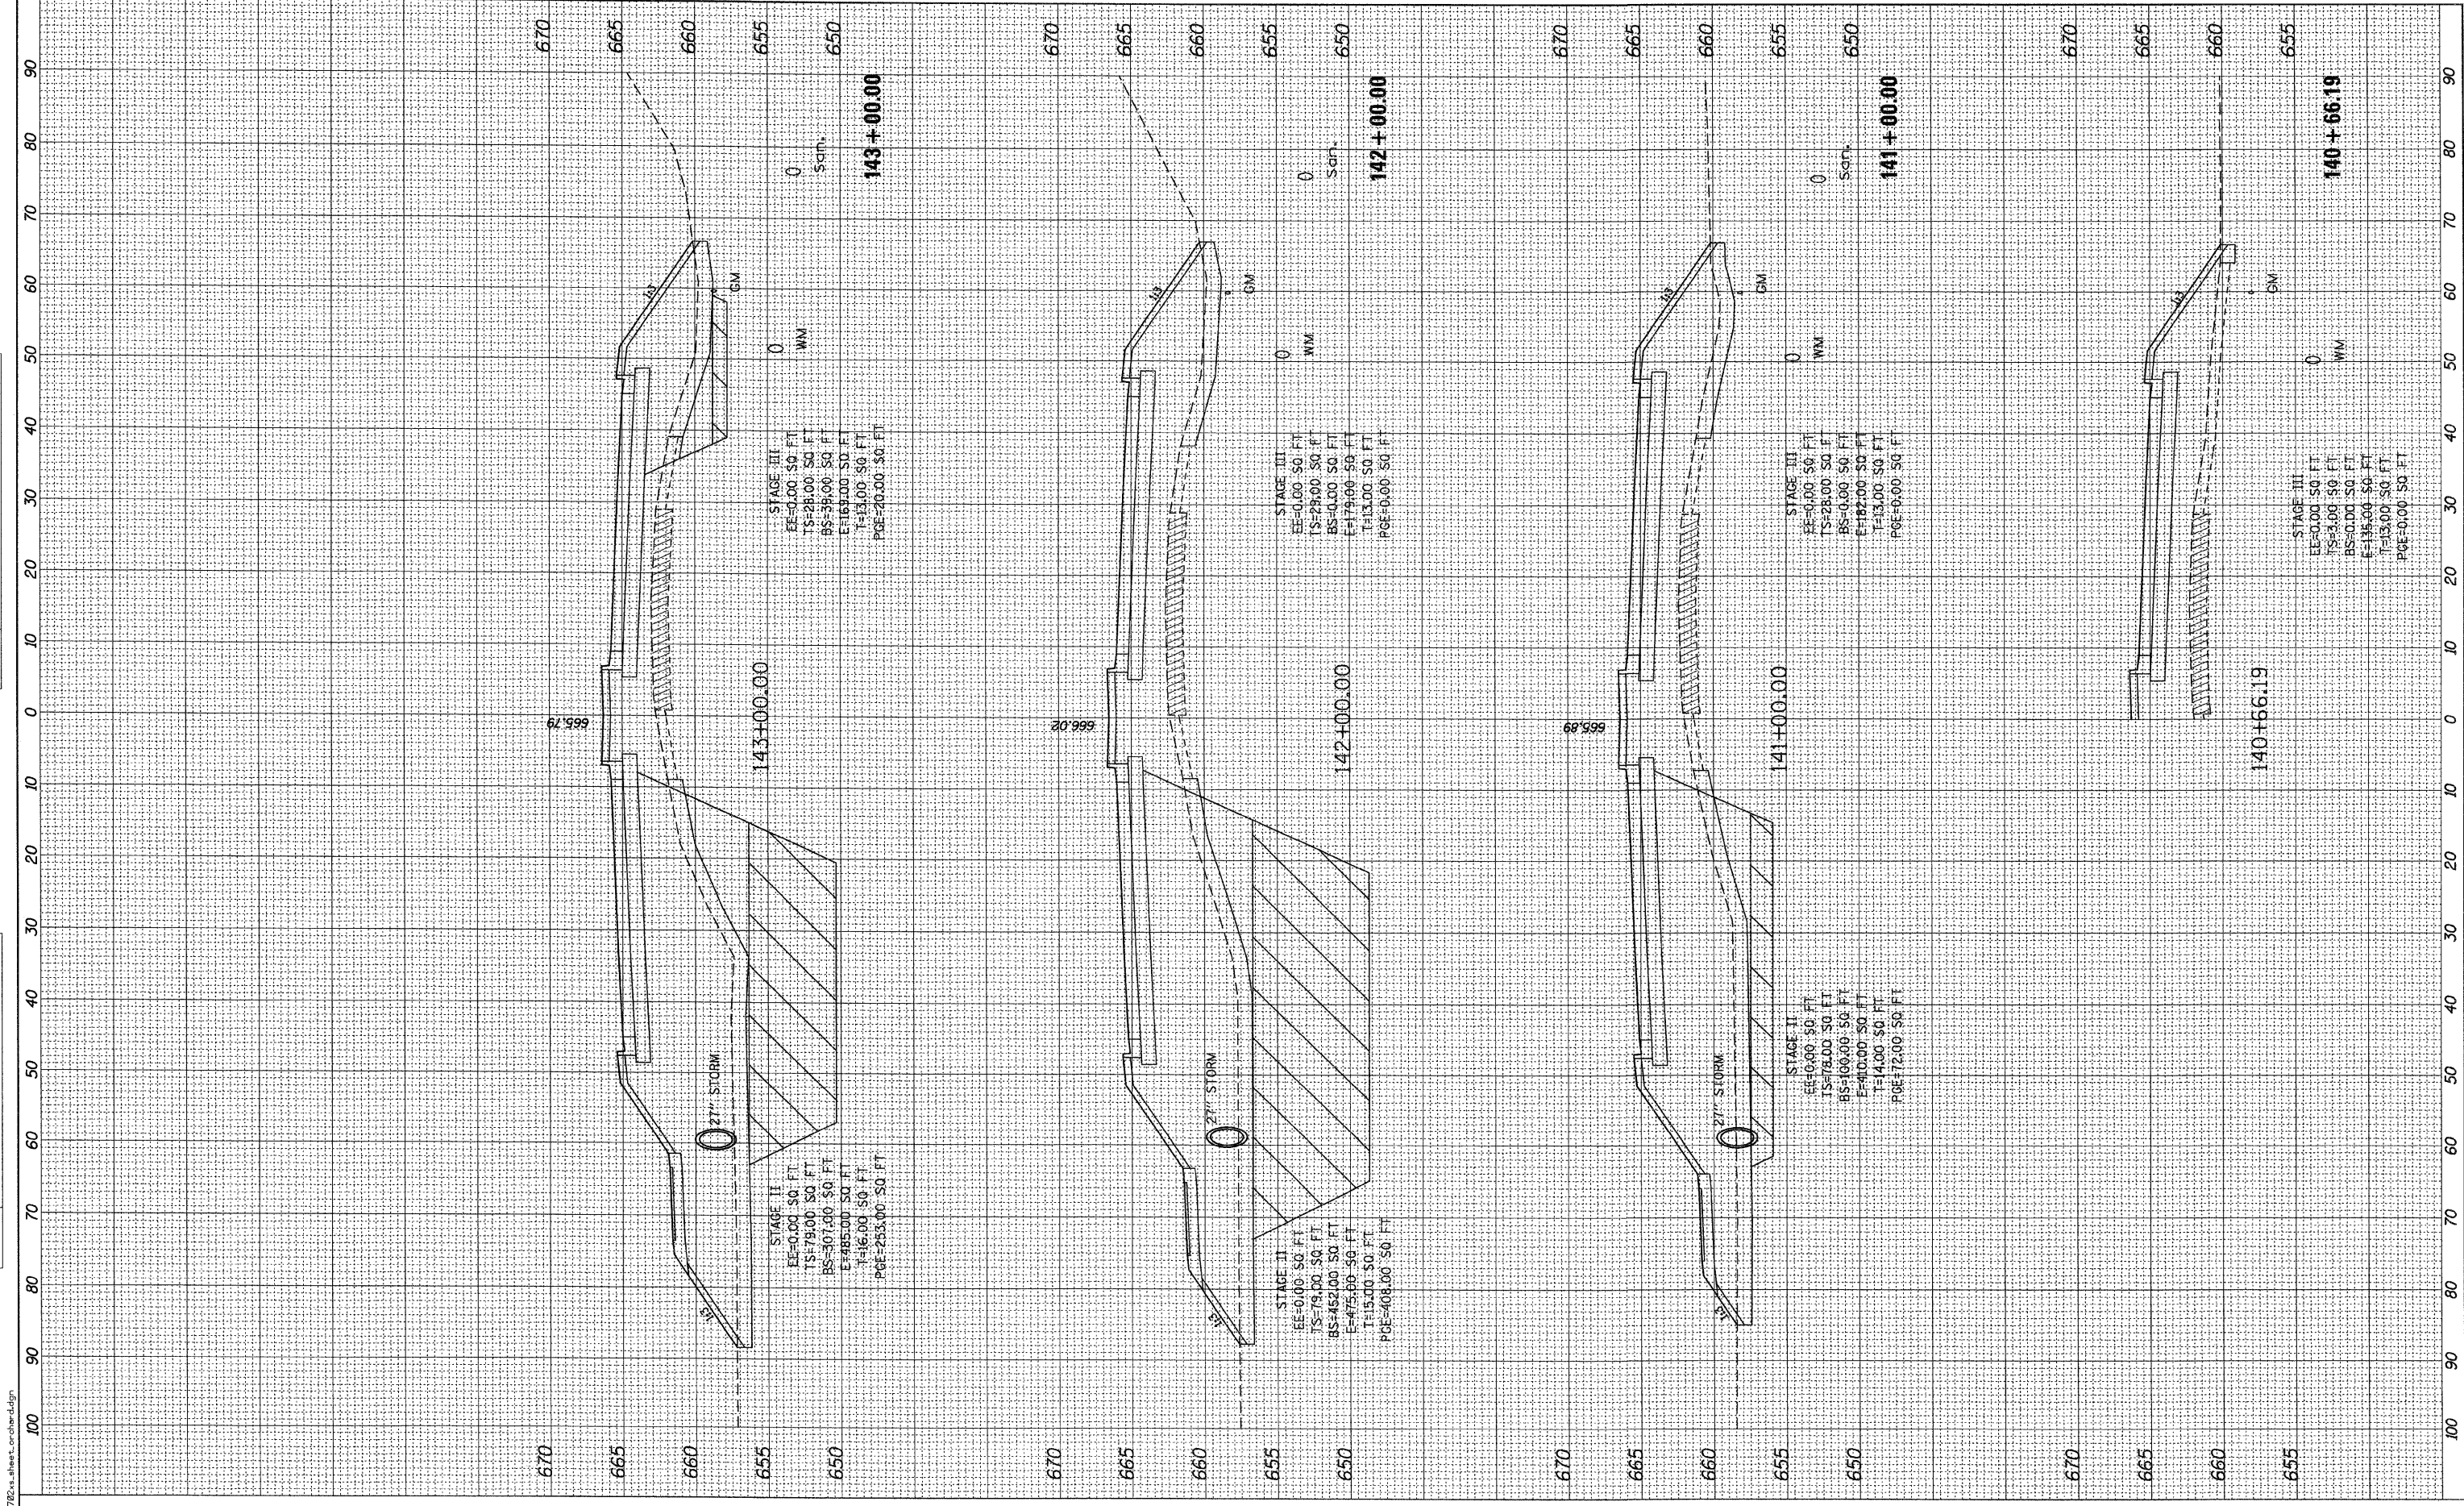

STAGE III
 EE=0.00 SQ. FT.
 TS=28.00 SQ. FT.
 BS=39.00 SQ. FT.
 E=163.00 SQ. FT.
 T=13.00 SQ. FT.
 PGE=20.00 SQ. FT.

STAGE III
 EE=0.00 SQ. FT.
 TS=28.00 SQ. FT.
 BS=0.00 SQ. FT.
 E=179.00 SQ. FT.
 T=13.00 SQ. FT.
 PGE=0.00 SQ. FT.

STAGE III
 EE=0.00 SQ. FT.
 TS=28.00 SQ. FT.
 BS=0.00 SQ. FT.
 E=187.00 SQ. FT.
 T=13.00 SQ. FT.
 PGE=0.00 SQ. FT.

STAGE III
 EE=0.00 SQ. FT.
 TS=3.00 SQ. FT.
 BS=0.00 SQ. FT.
 E=136.00 SQ. FT.
 T=13.00 SQ. FT.
 PGE=0.00 SQ. FT.

STAGE II
 EE=0.00 SQ. FT.
 TS=79.00 SQ. FT.
 BS=307.00 SQ. FT.
 E=485.00 SQ. FT.
 T=16.00 SQ. FT.
 PGE=253.00 SQ. FT.

STAGE II
 EE=0.00 SQ. FT.
 TS=79.00 SQ. FT.
 BS=452.00 SQ. FT.
 E=475.00 SQ. FT.
 T=15.00 SQ. FT.
 PGE=408.00 SQ. FT.

STAGE II
 EE=0.00 SQ. FT.
 TS=78.00 SQ. FT.
 BS=106.00 SQ. FT.
 E=410.00 SQ. FT.
 T=14.00 SQ. FT.
 PGE=72.00 SQ. FT.



200 West Front Street
 Wheaton, IL 60187

DESIGNED - MK	REVISED -
DRAWN - DW	REVISED -
CHECKED - MH	REVISED -
DATE - 12/20/2010	REVISED -

**KANE COUNTY
 DIVISION OF TRANSPORTATION
 ORCHARD ROAD RECONSTRUCTION**

ORCHARD ROAD CROSS SECTIONS

SCALE: 1" = 10' SHEET NO. 13 OF 47 SHEETS STA. 140+66.19 TO STA. 143+00.00

F.A.P. RTE.	SECTION	COUNTY	TOTAL SHEETS	SHEET NO.
336	99-00232-01-WR	KANE	215	180
CONTRACT NO. 63541			ILLINOIS FED. AID PROJECT	