


PLAN	REVISIONS	DATE
NO.	BY	DATE
NO.	BY	DATE
NO.	BY	DATE
NO.	BY	DATE

PROFILE	REVISIONS	DATE
NO.	BY	DATE
NO.	BY	DATE
NO.	BY	DATE
NO.	BY	DATE



16.0000 / IN.
 12/17/2018
 K:\117742\100\Sheets\177782a_sheets\orchr.dwg

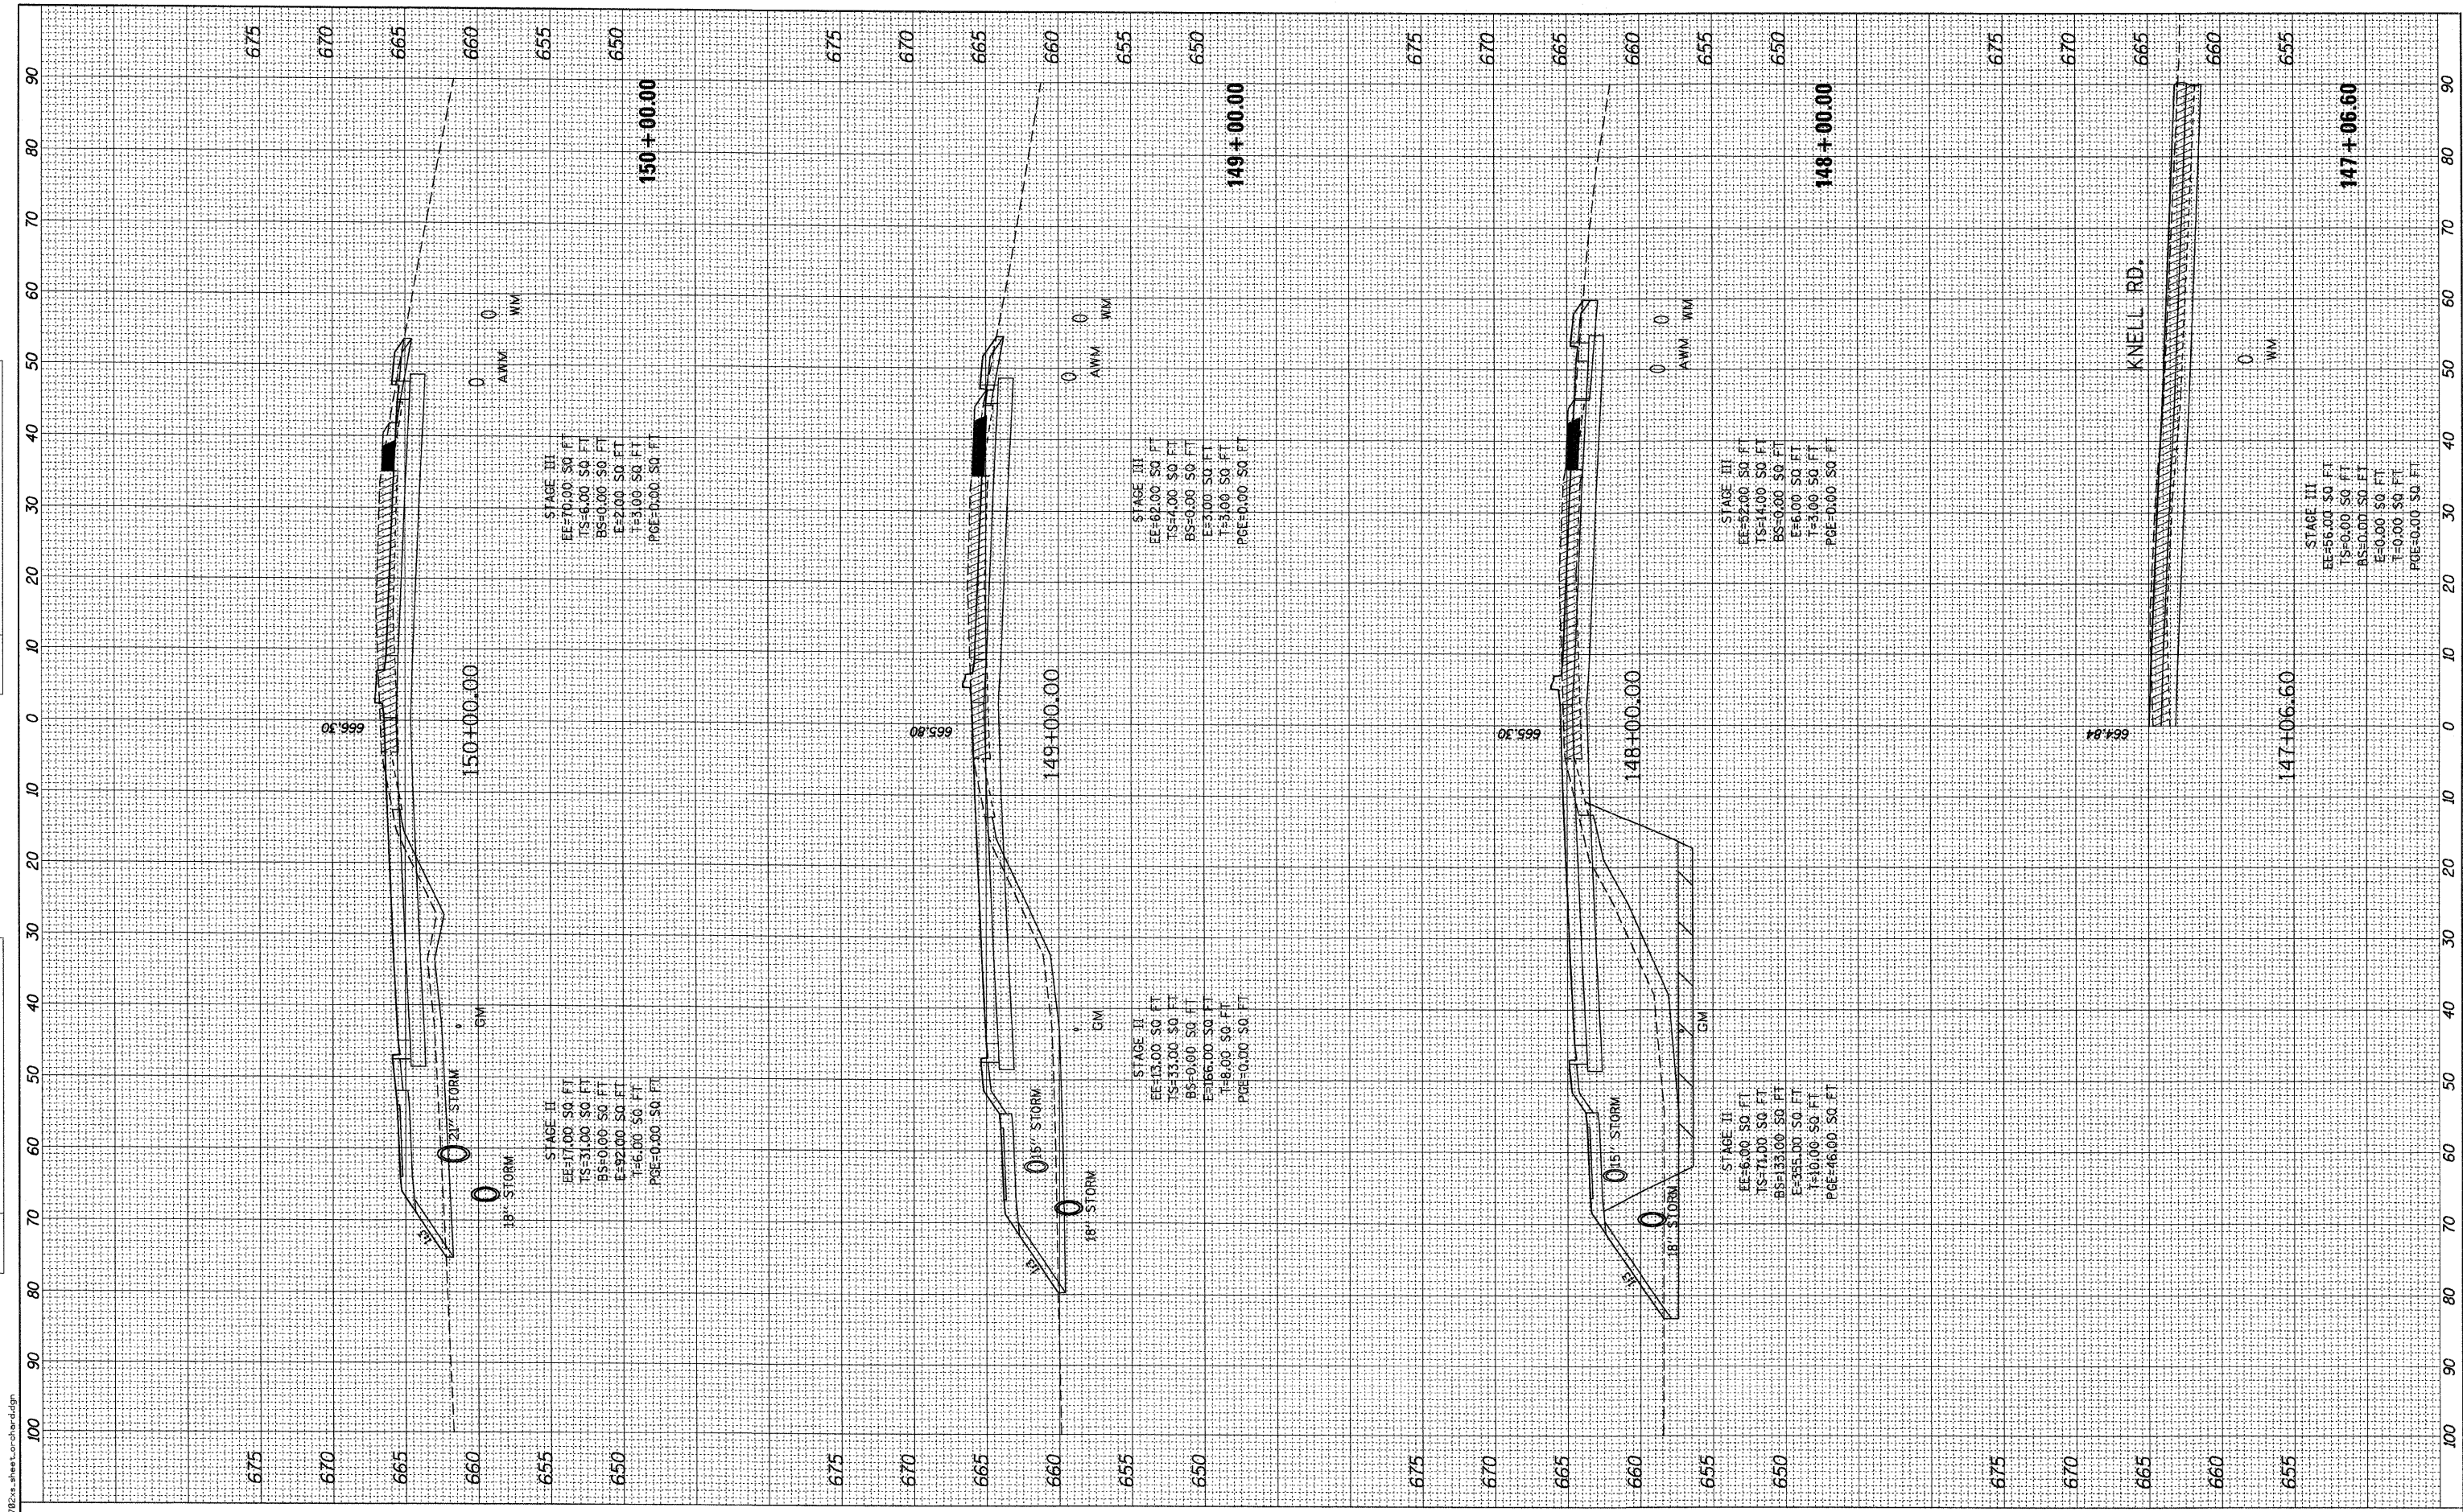

200 West Front Street
 Wheaton, IL 60187

DESIGNED	-	MK	REVISED	-
DRAWN	-	DW	REVISED	-
CHECKED	-	MH	REVISED	-
DATE	-	12/20/2010	REVISED	-

KANE COUNTY
DIVISION OF TRANSPORTATION
ORCHARD ROAD RECONSTRUCTION

ORCHARD ROAD CROSS SECTIONS
 SCALE: 1" = 10'
 SHEET NO. 15 OF 47 SHEETS
 STA. 147+06.60 TO STA. 150+00.00

F.A.P. RTE.	SECTION	COUNTY	TOTAL SHEETS	SHEET NO.
336	99-00232-01-WR	KANE	215	182
CONTRACT NO. 63541			ILLINOIS FED. AID PROJECT	