


PLAN	SURVEYED	BY	DATE
	ALIGNED		
	PLOTTED		
	ALLOWED		
	FILED		
	CADD FILE NAME		
NO.			

PROFILE	DESIGNED	BY	DATE
	CHECKED		
	PLOTTED		
	ALLOWED		
	FILED		
	CADD FILE NAME		
NO.			



18.00008 - / IN.  
12/17/2010  
C:\1117782\CADD\Sheet\17782.dwg sheet\_01.dwg

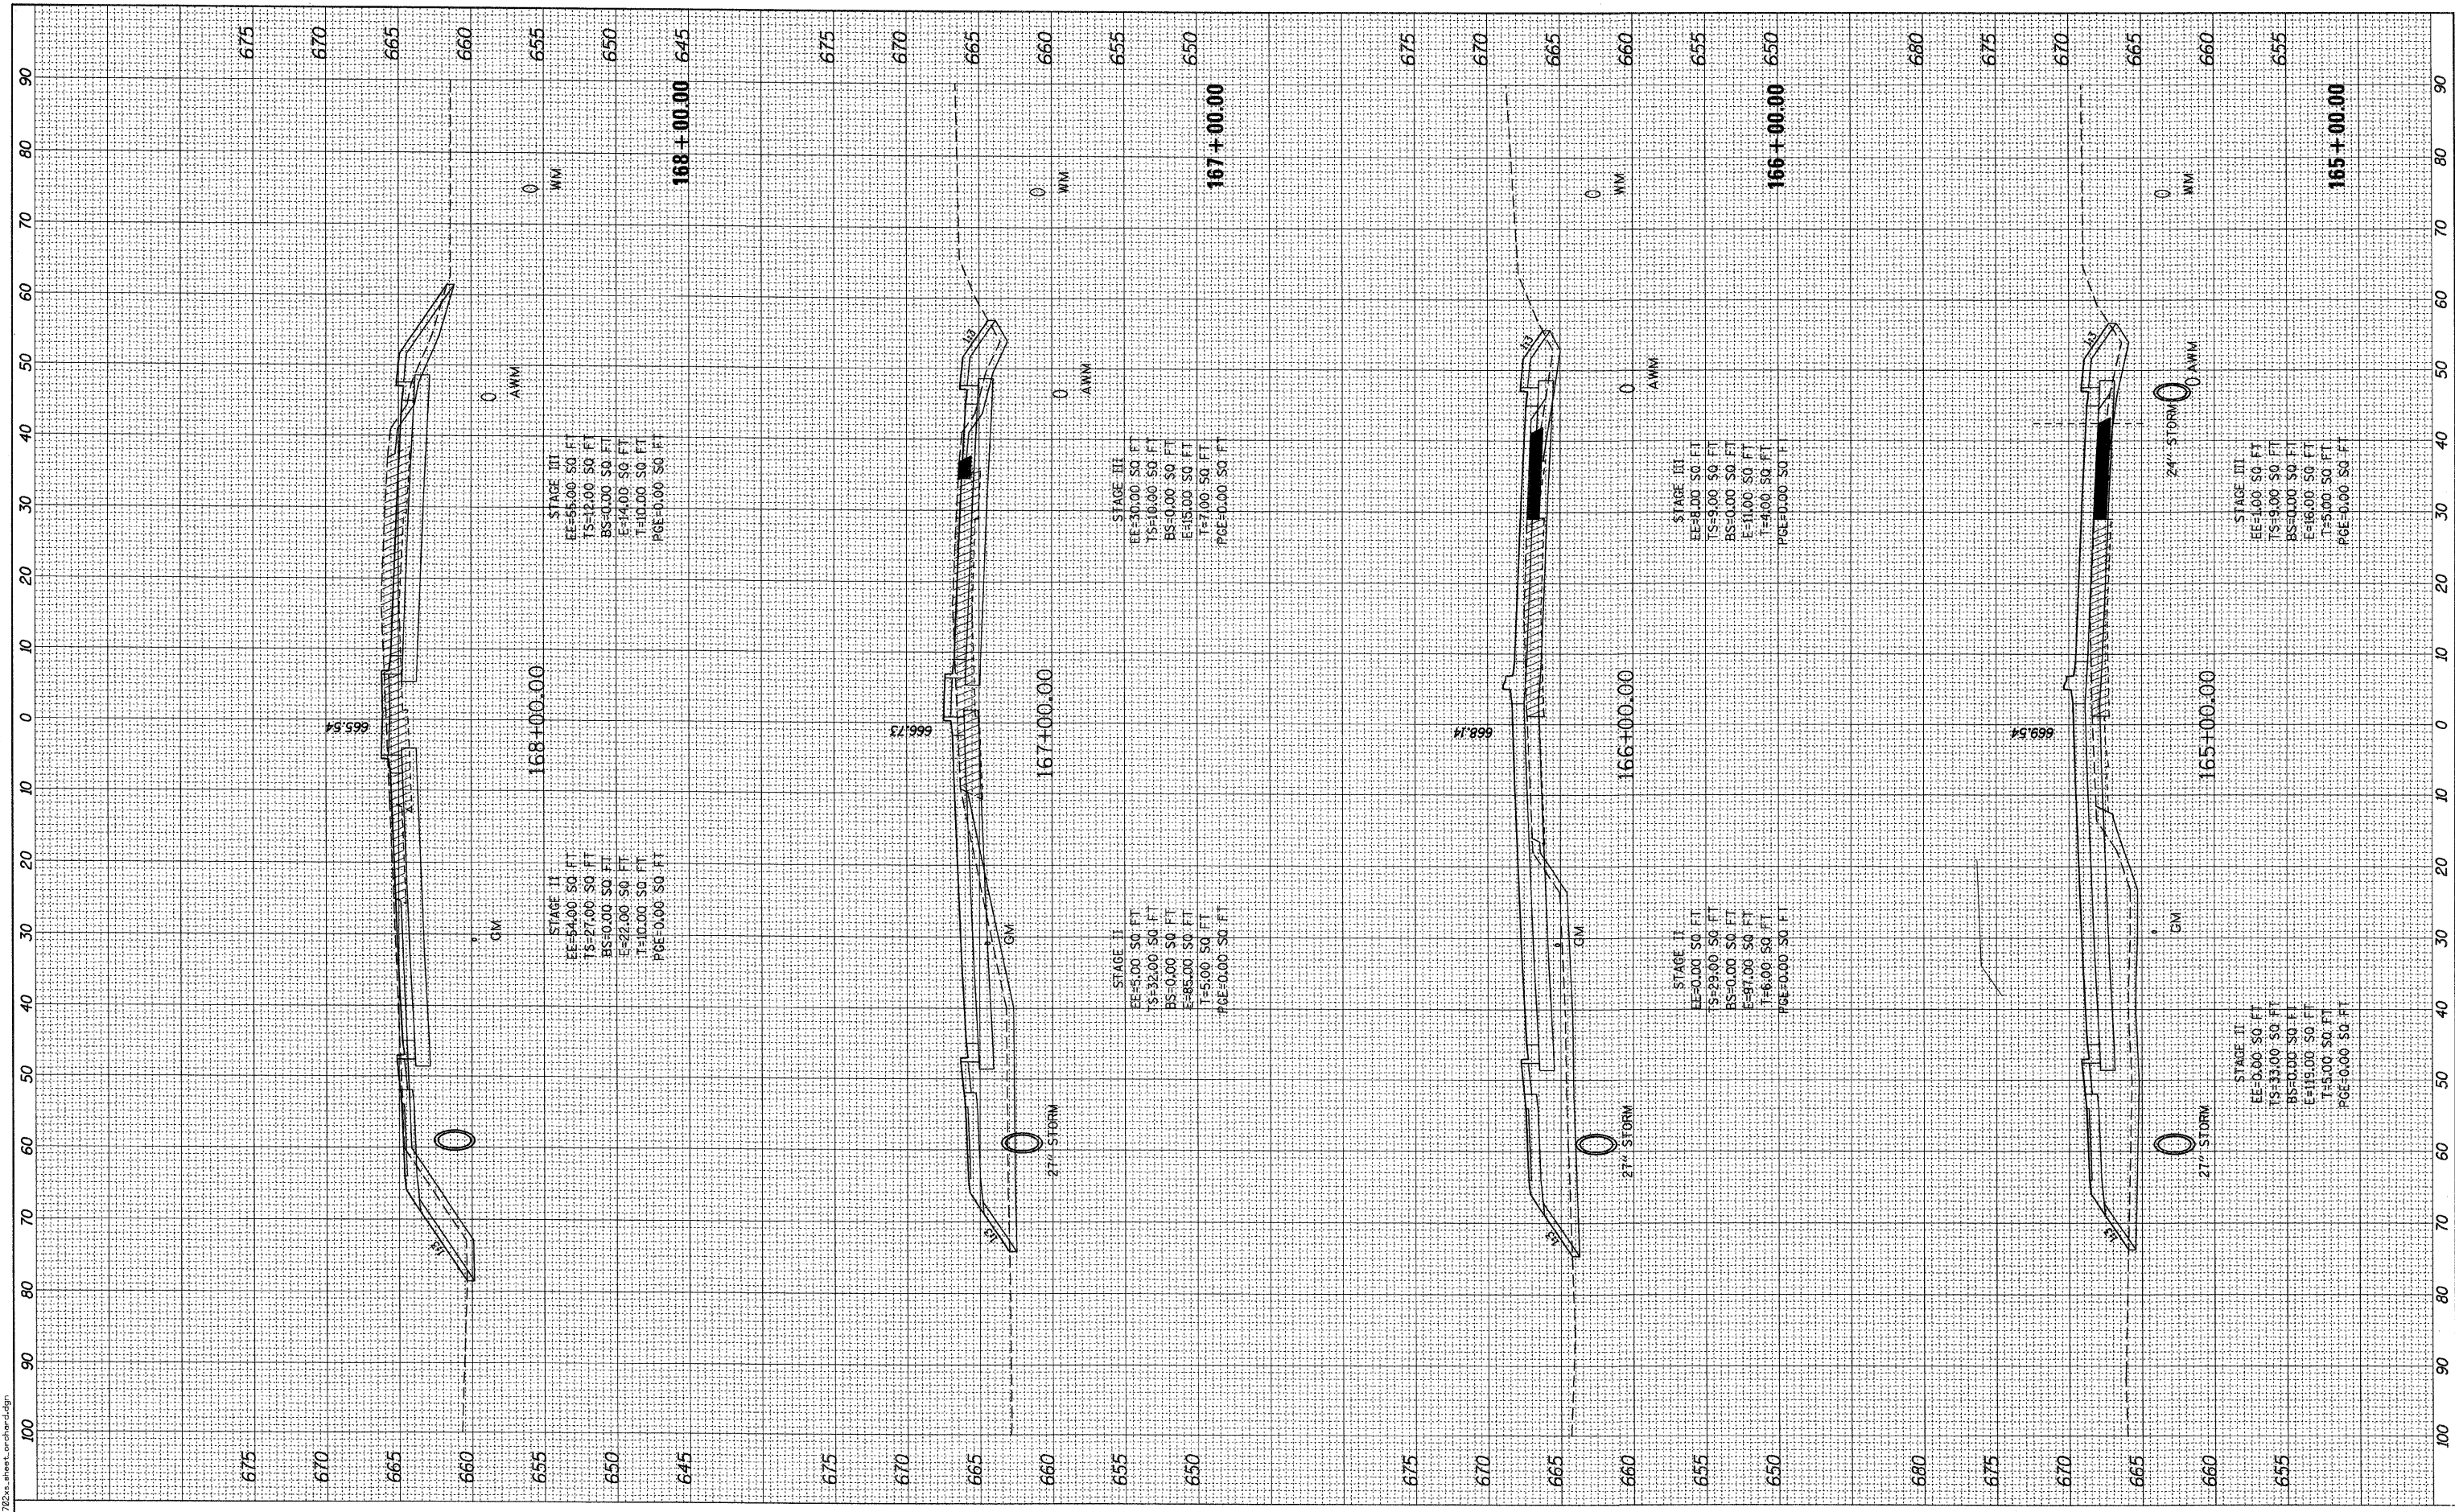

200 West Front Street  
Wheaton, IL 60187

DESIGNED	-	MK	REVISED	-
DRAWN	-	DW	REVISED	-
CHECKED	-	MH	REVISED	-
DATE	-	12/20/2010	REVISED	-

**KANE COUNTY  
DIVISION OF TRANSPORTATION  
ORCHARD ROAD RECONSTRUCTION**

**ORCHARD ROAD CROSS SECTIONS**

SCALE: 1" = 10'  
SHEET NO. 21 OF 47 SHEETS  
STA. 165+00.00 TO STA. 168+00.00

F.A.P. RTE.	SECTION	COUNTY	TOTAL SHEETS	SHEET NO.
336	99-00232-01-WR	KANE	215	188
CONTRACT NO. 63541			ILLINOIS FED. AID PROJECT	