


PLAN	SURVEYED	BY	DATE
NOTE BOOK	PLOTTED		
NO.	ALTIMETER		
	CHECKED		
	CAD FILE NAME		

PROFILE	SURVEYED	BY	DATE
NOTE BOOK	PLOTTED		
NO.	GRADES CHECKED		
	STRUCTURE		
	INSTRUMENT		



10.0008 / IN.
12/17/2010
C:\117782\CAD\Sheets\17782-1-sheet-county.dwg

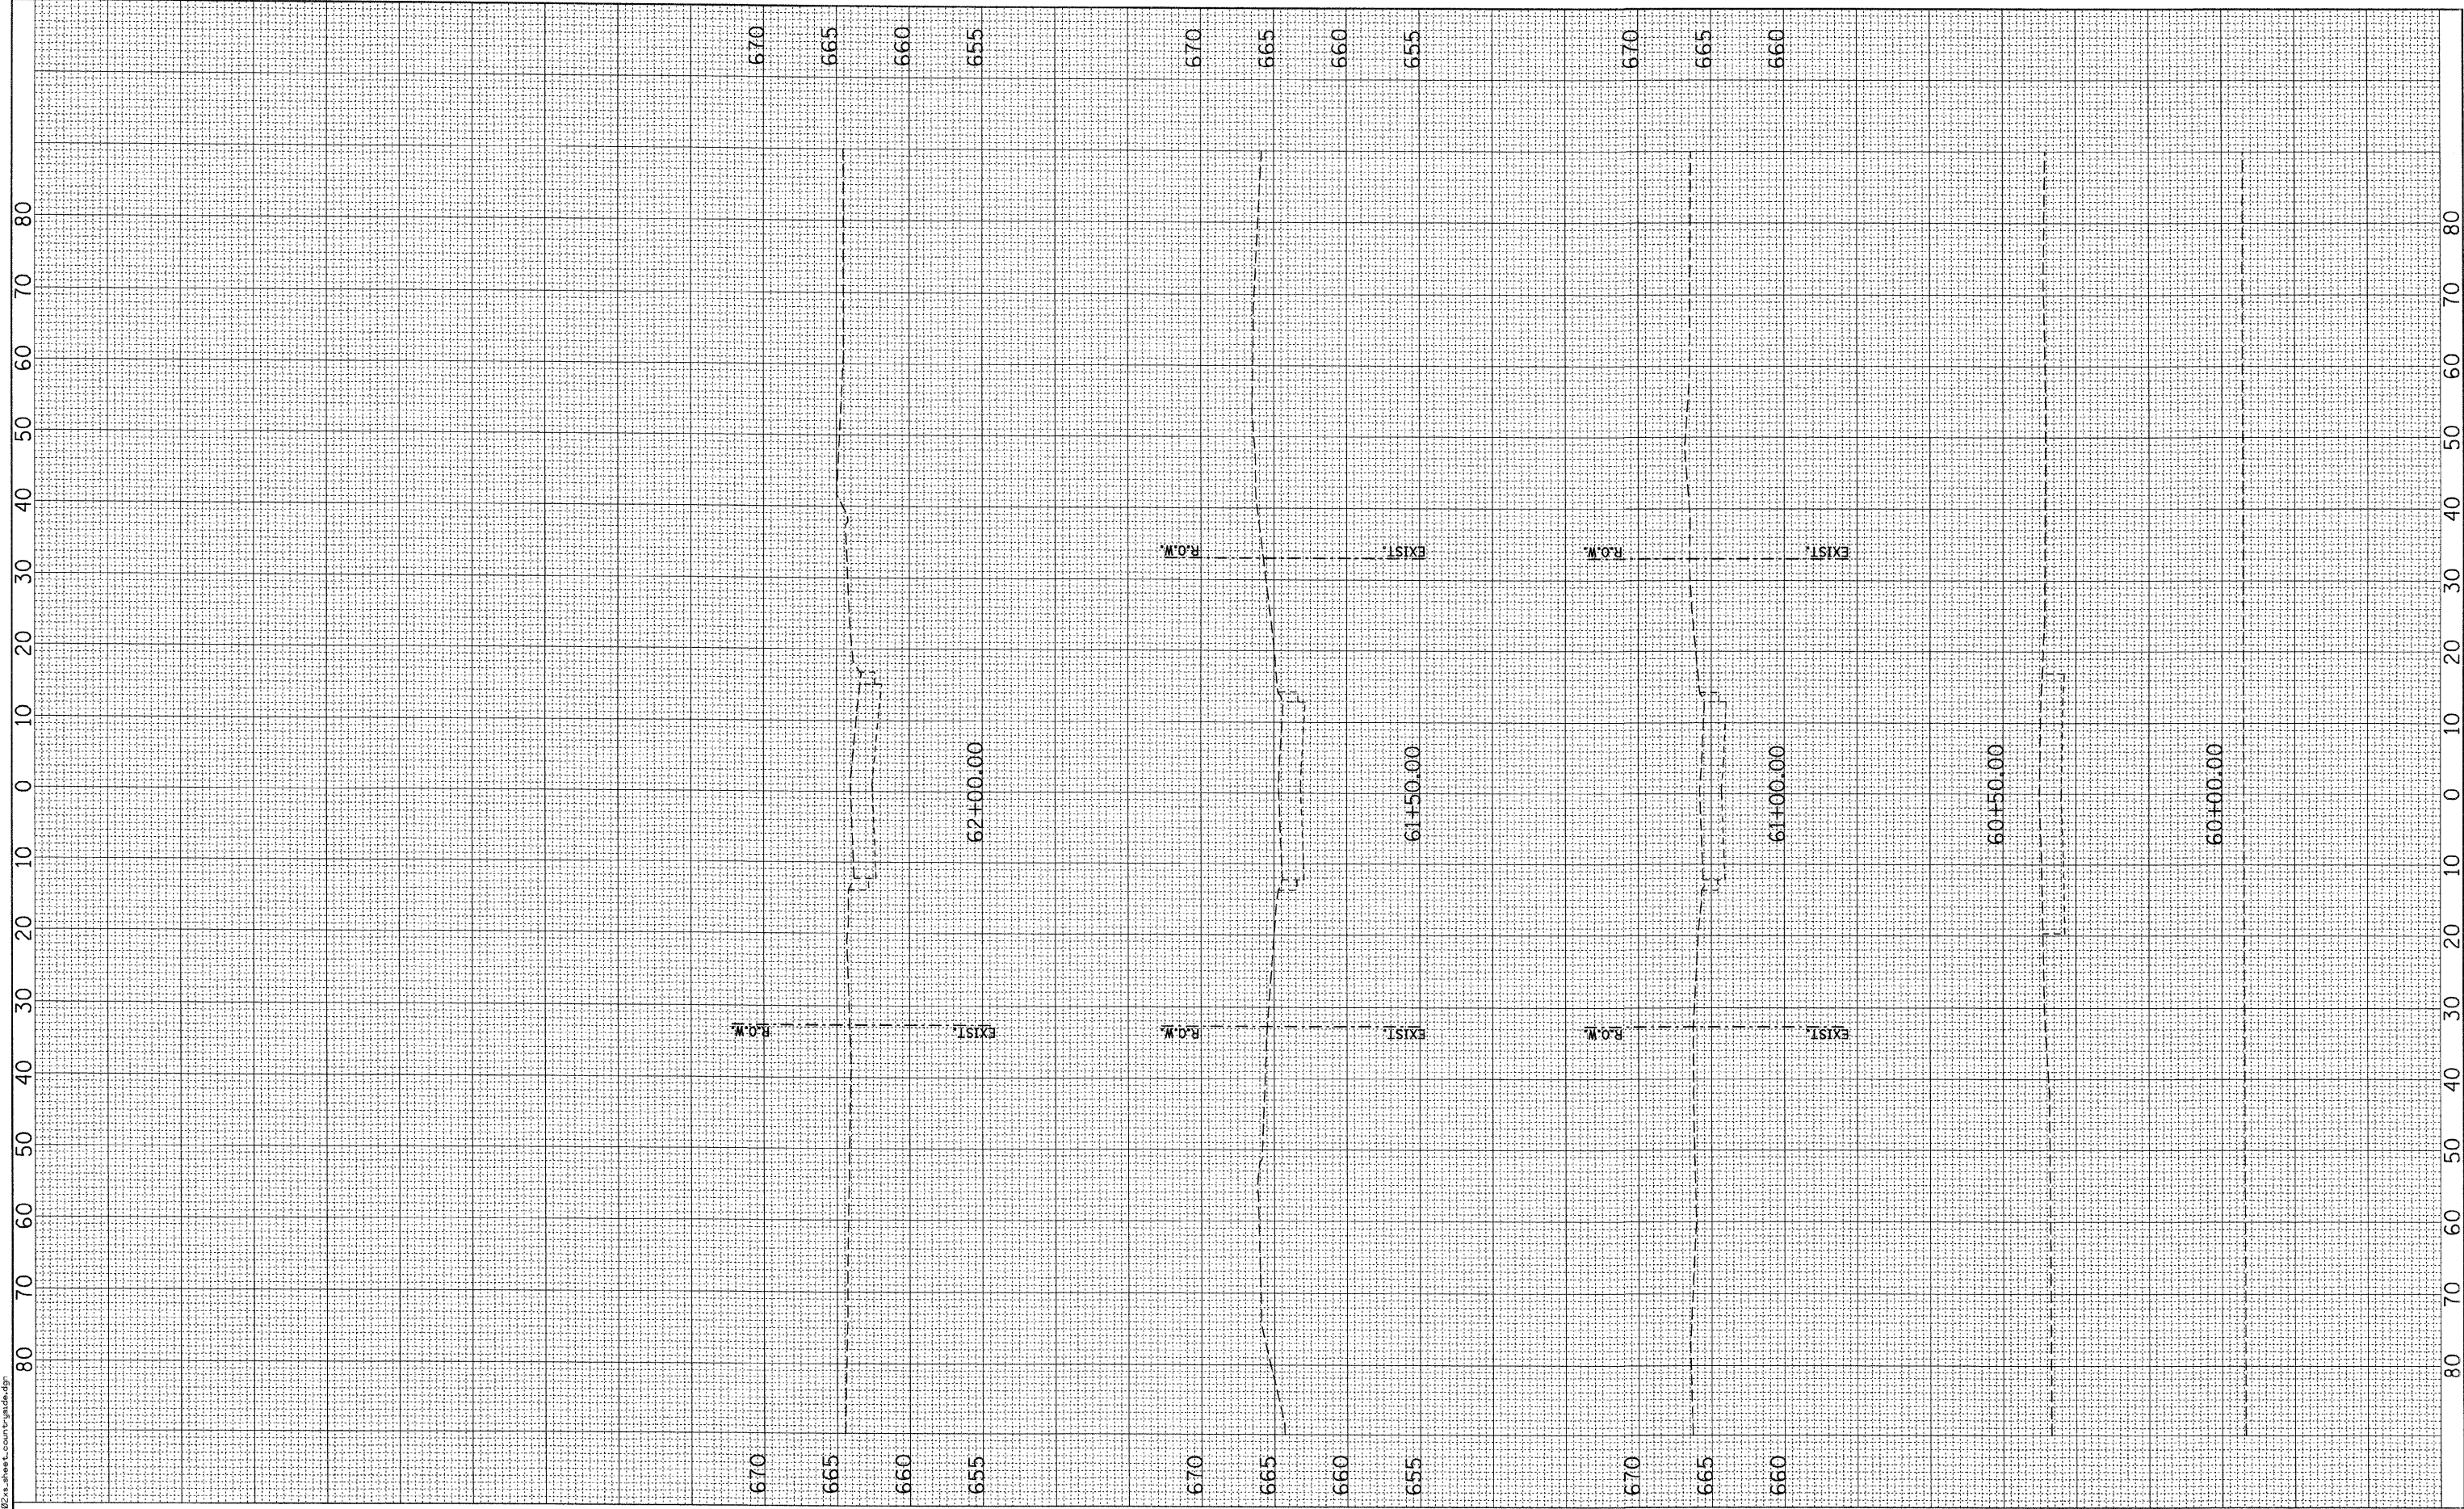

200 West Front Street
Wheaton, IL 60187

DESIGNED	-	MK	REVISED	-	
DRAWN	-	DW	REVISED	-	
CHECKED	-	MH	REVISED	-	
DATE	-	12/20/2010	REVISED	-	

REVISED	-	
REVISED	-	
REVISED	-	

**KANE COUNTY
DIVISION OF TRANSPORTATION
ORCHARD ROAD RECONSTRUCTION**

COUNTRYSIDE AVENUE CROSS SECTIONS

SCALE: 1" = 10' SHEET NO. 24 OF 47 SHEETS STA. 60+00.00 TO STA. 62+00.00

F.A.P. RTE.	SECTION	COUNTY	TOTAL SHEETS	SHEET NO.
336	99-00232-01-WR	KANE	215	191
CONTRACT NO. 63541			ILLINOIS FED. AID PROJECT	