


PLAN	SURVEYED	BY	DATE
	PLOTTED		
	NOTED		
	RT. OF WAY CHECKED		
	NO.		
	CADD FILE NAME		

PROFILE	SURVEYED	BY	DATE
	PLOTTED		
	GRADES CHECKED		
	NO.		
	STRUCTURE NOTATIONS CHK'D		



16.0000 / IN.
 d:\proj\99-00232-01-ORCHARD\99-00232-01-ORCHARD.dwg
 KA117782\001_Sheets\17782-us_sheets-orchard.dwg

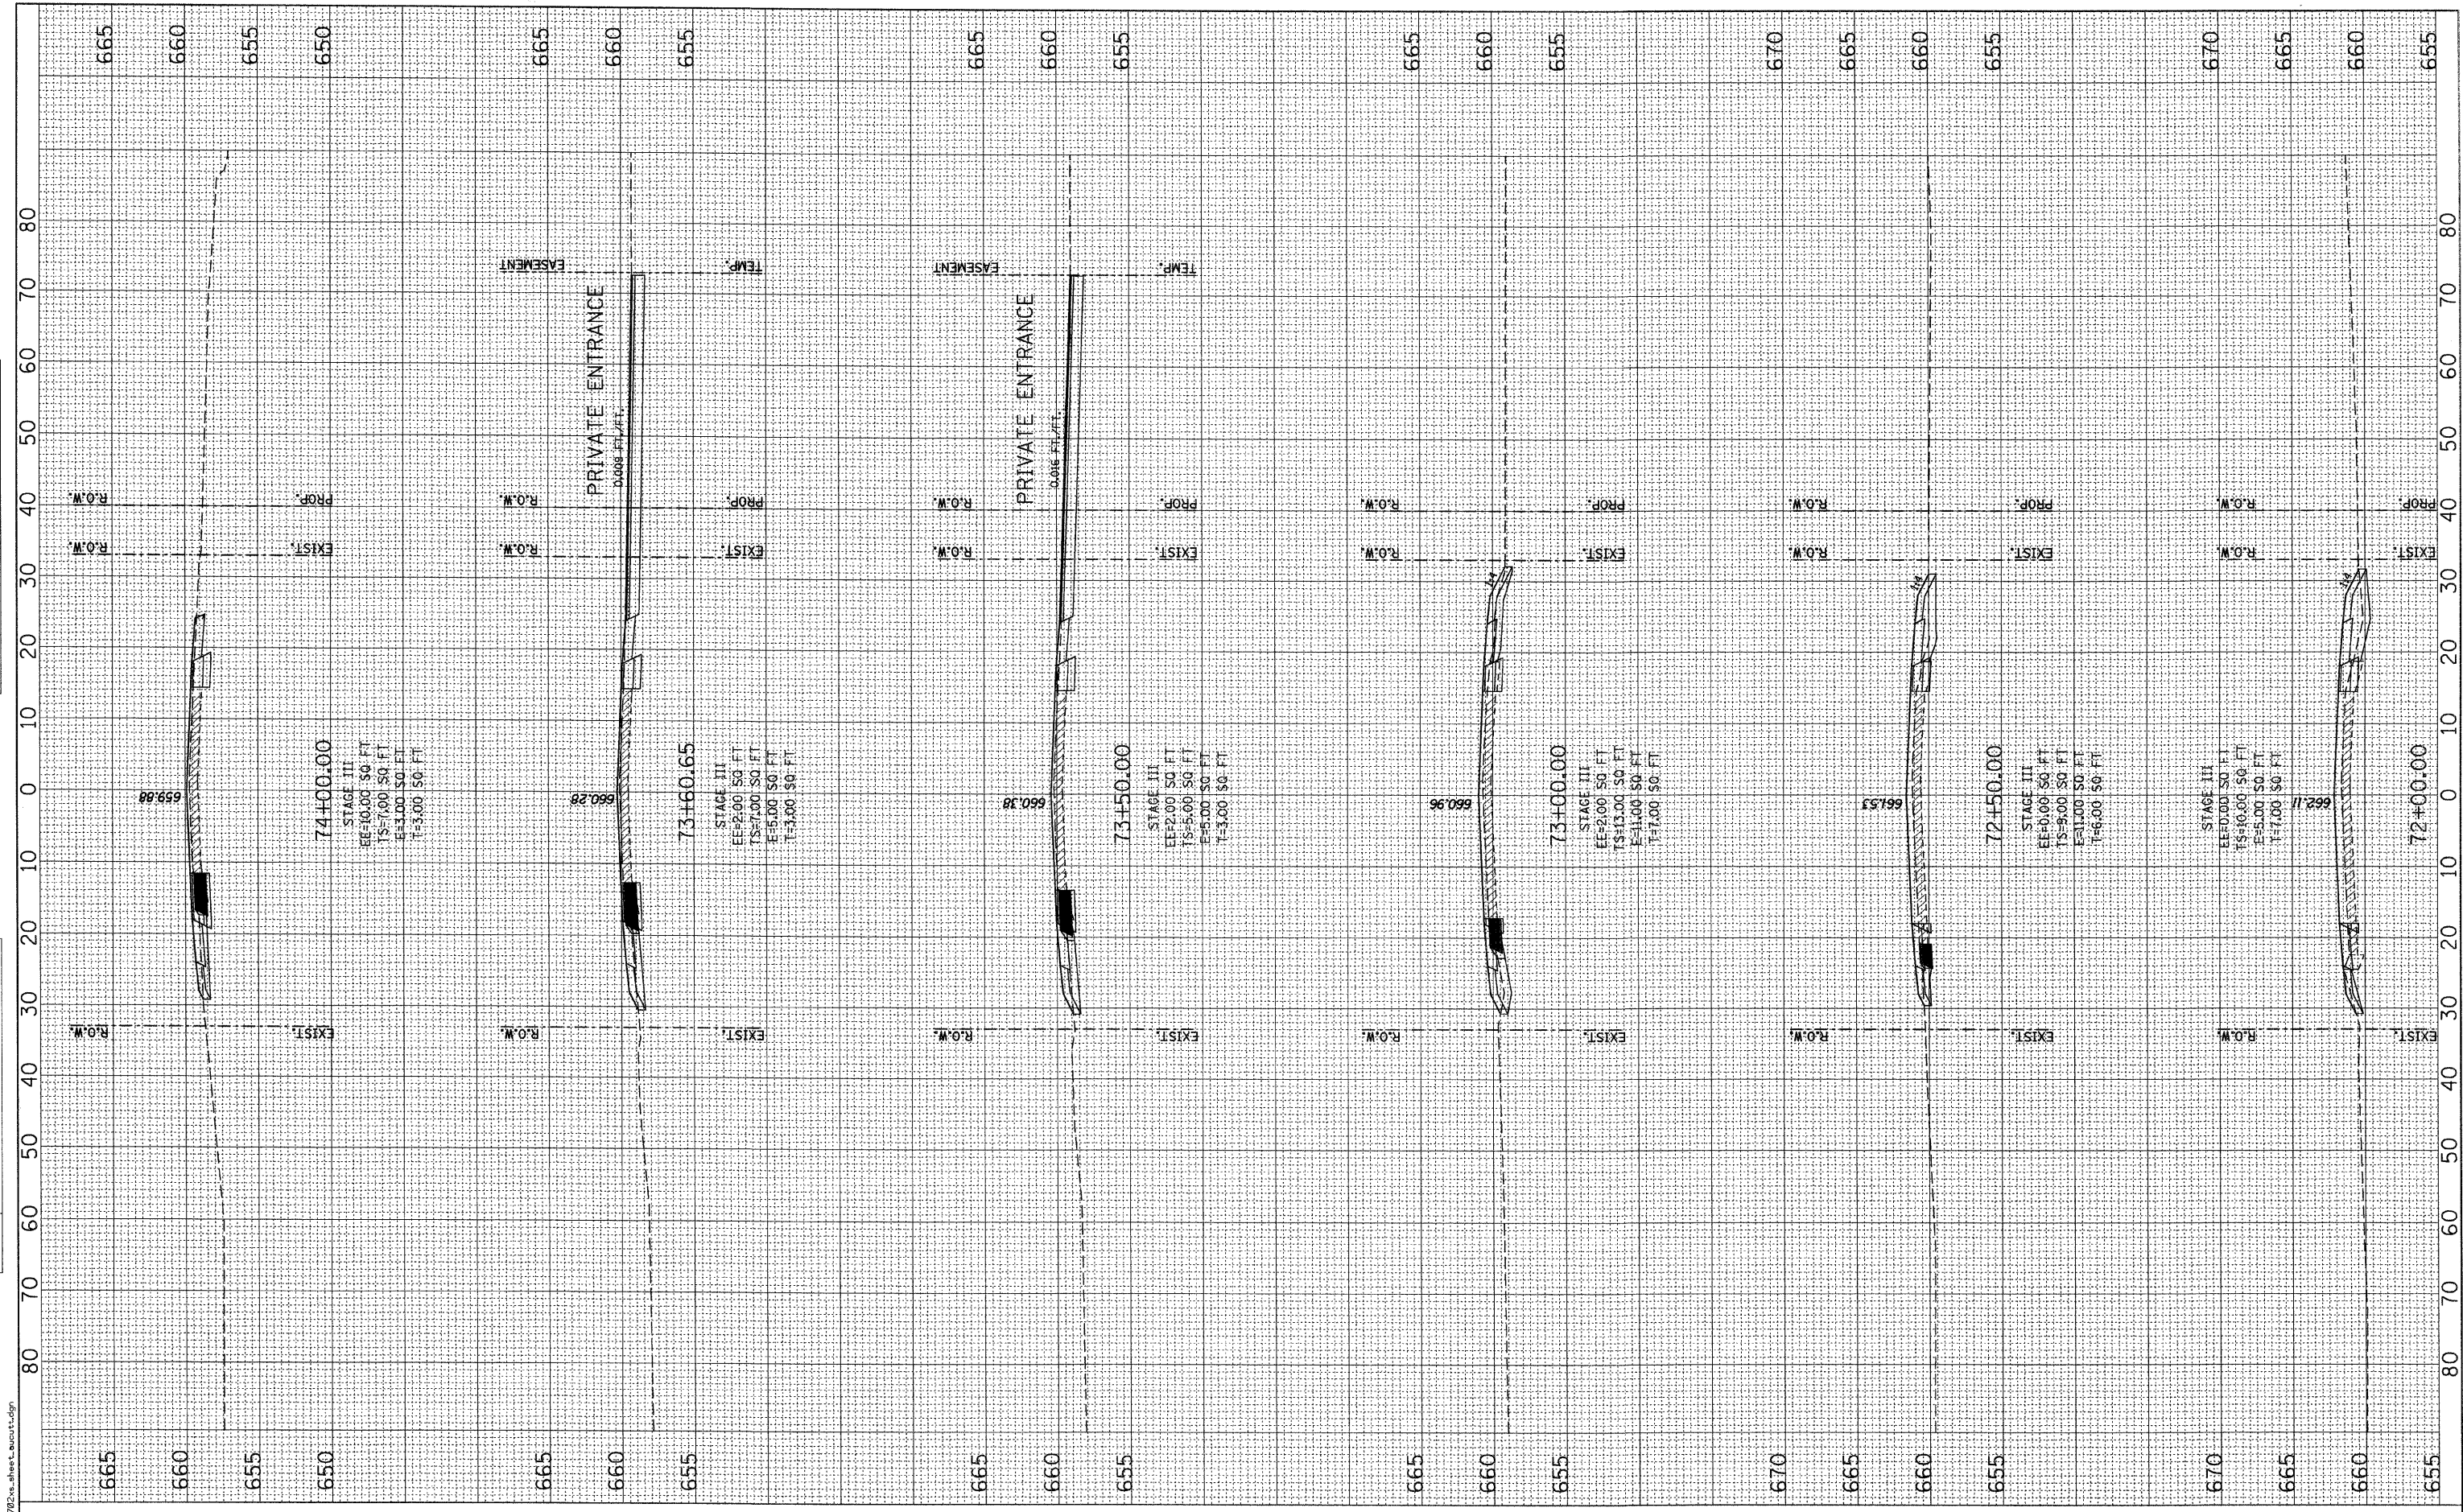

DESIGNED - MK
 DRAWN - DW
 CHECKED - MH
 DATE - 12/20/2010

REVISED -
 REVISED -
 REVISED -
 REVISED -

**KANE COUNTY
 DIVISION OF TRANSPORTATION
 ORCHARD ROAD RECONSTRUCTION**

AUCUTT ROAD CROSS SECTIONS

SCALE: 1" = 10' SHEET NO. 26 OF 47 SHEETS STA. 72+00.00 TO STA. 74+00.00

F.A.P. RTE.	SECTION	COUNTY	TOTAL SHEETS	SHEET NO.
336	99-00232-01-WR	KANE	215	193
ILLINOIS FED. AID PROJECT			CONTRACT NO. 63541	