


PLAN	SURVEYED	BY	DATE
	PLOTTED		
	NOTE BOOK		
	NO.		

PROFILE	SURVEYED	BY	DATE
	GRADES CHECKED		
	STRUCTURE		
	NO.		



10.0000 / IN.
 12/20/2010
 K:\11772\CAD\Drawings\11772.dwg sheet_auctt.dwg

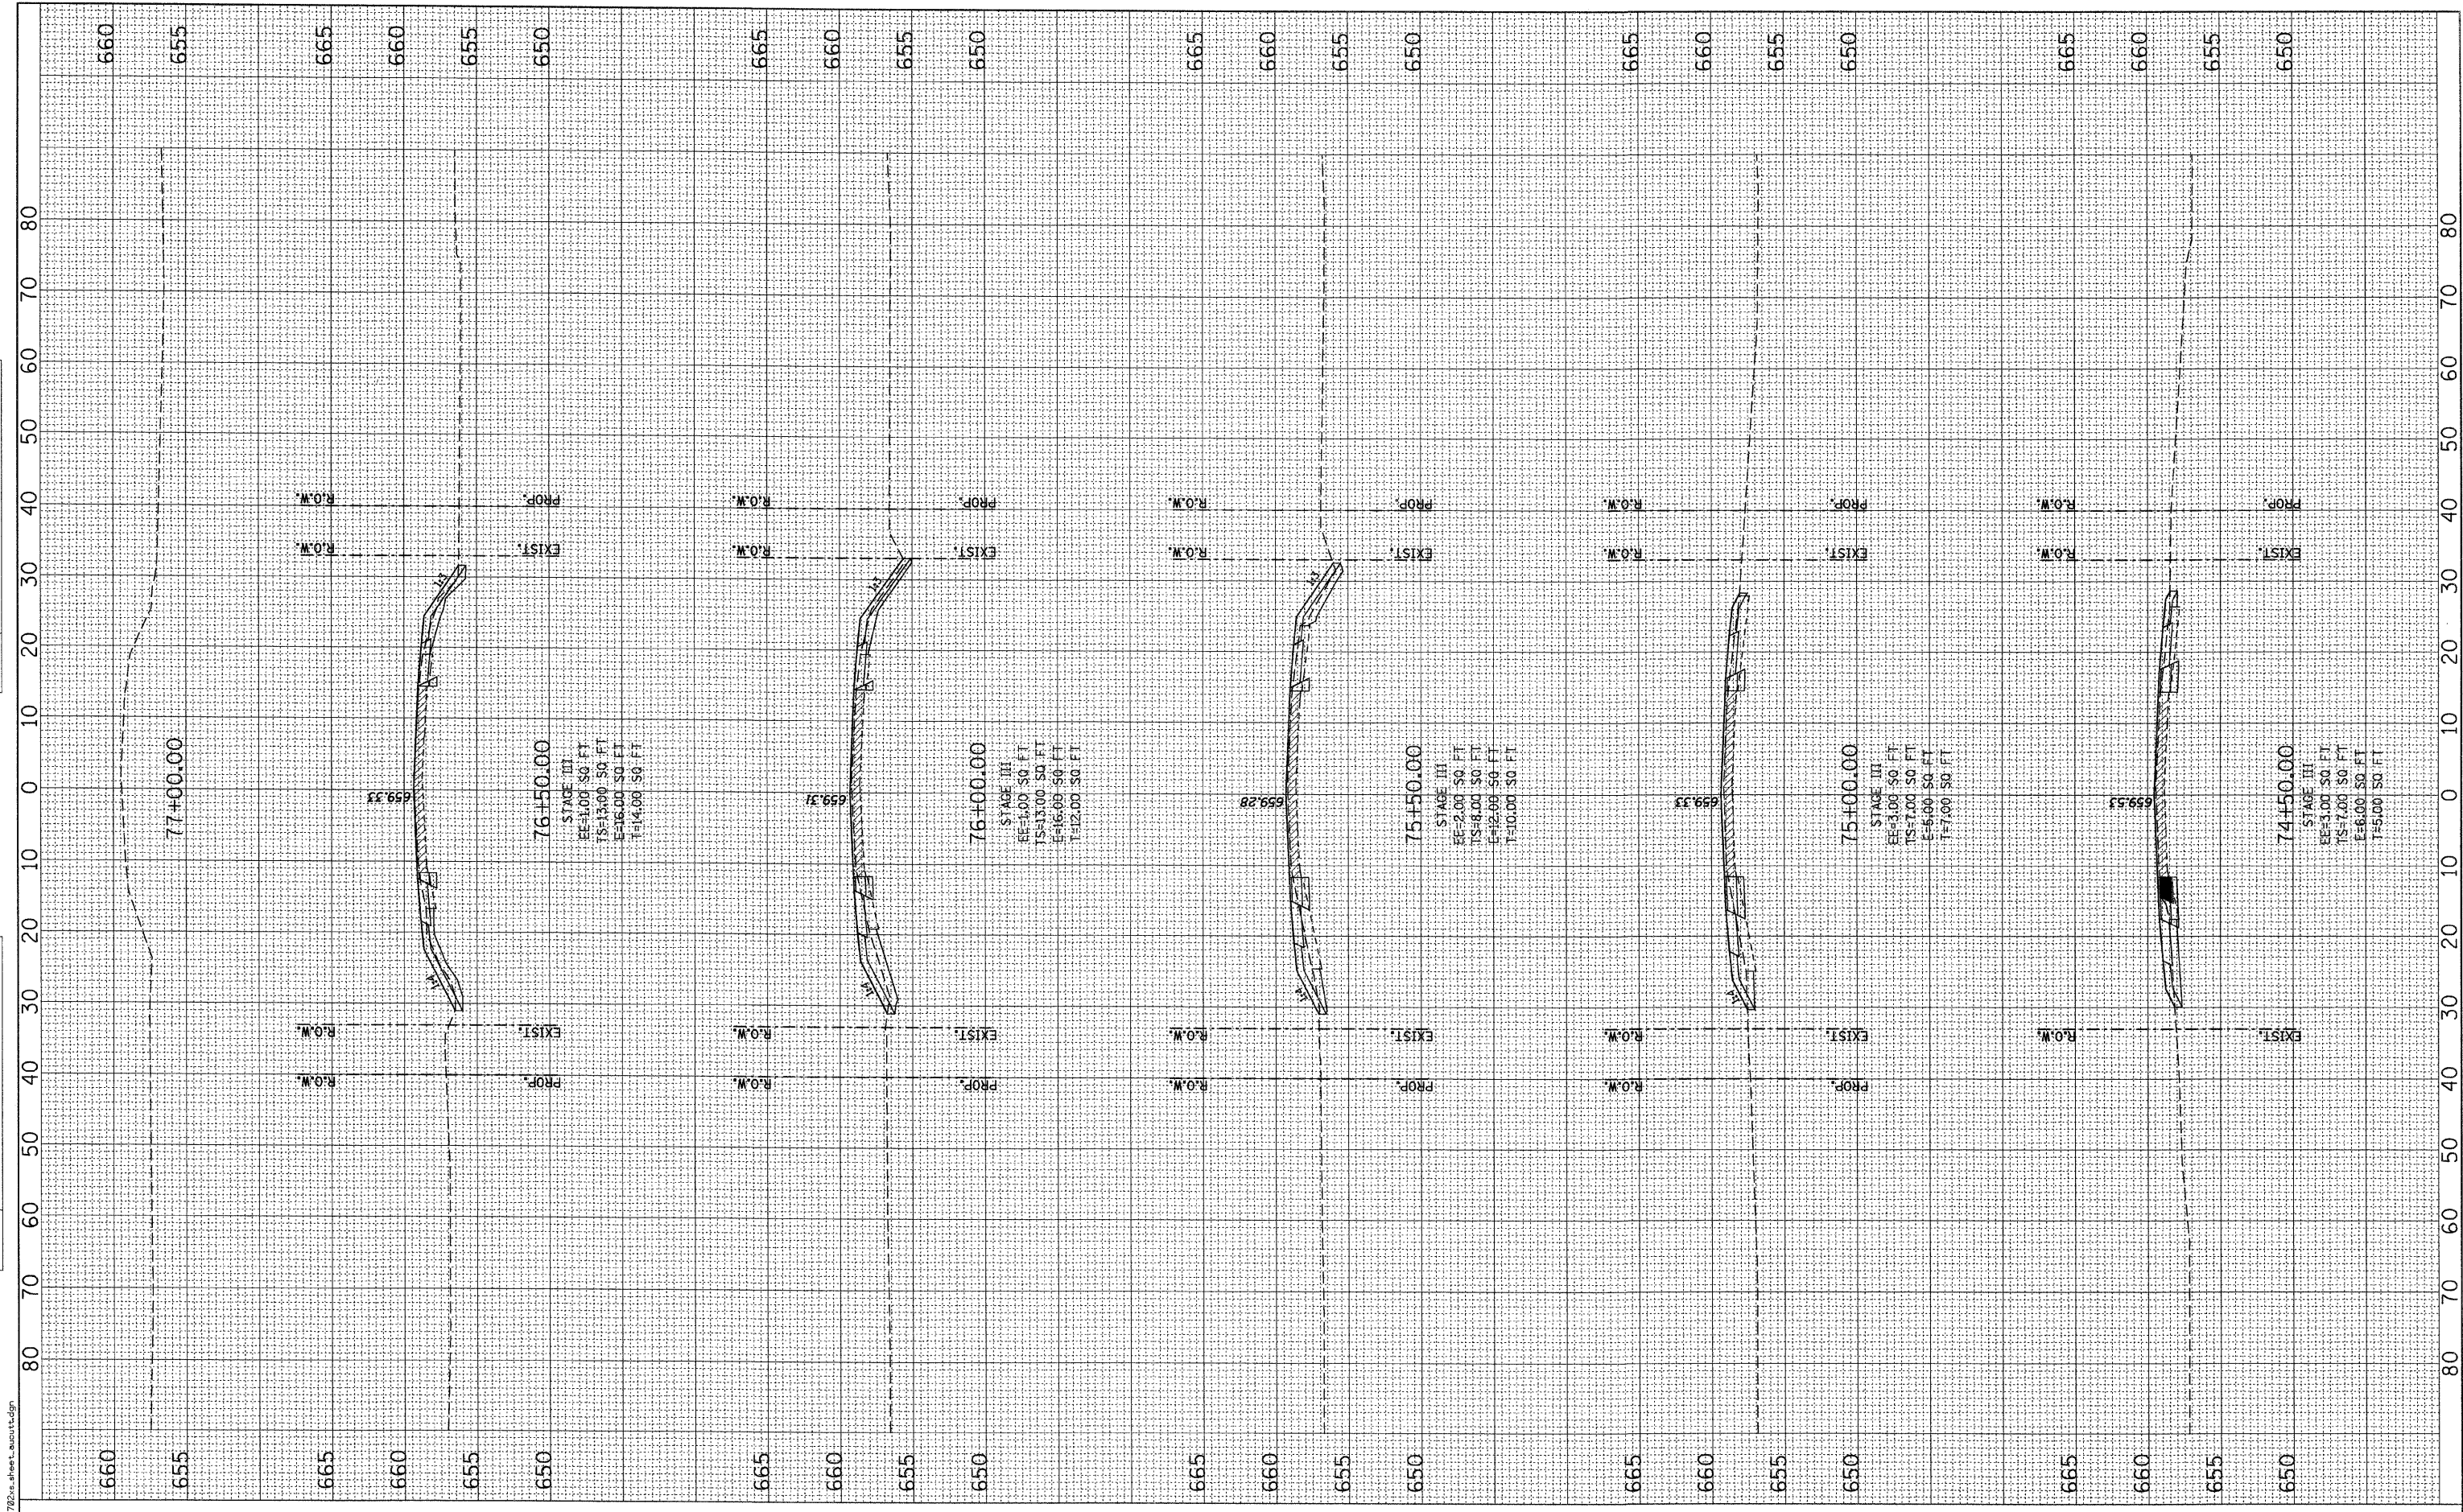

DESIGNED - MK	REVISED -
DRAWN - DW	REVISED -
CHECKED - MH	REVISED -
DATE - 12/20/2010	REVISED -

**KANE COUNTY
 DIVISION OF TRANSPORTATION
 ORCHARD ROAD RECONSTRUCTION**

SCALE: 1" = 10' SHEET NO. 27 OF 47 SHEETS STA. 74+50.00 TO STA. 77+00.00

AUCUTT ROAD CROSS SECTIONS

F.A.P. RTE. 336	SECTION 99-00232-01-WR	COUNTY KANE	TOTAL SHEETS 215	SHEET NO. 194
CONTRACT NO. 63541				
ILLINOIS FED. AID PROJECT				