


PLAN	DESIGNED	BY	DATE
NO.	NO.		
	NO.		
	NO.		

PROFILE	DESIGNED	BY	DATE
NO.	NO.		
	NO.		
	NO.		

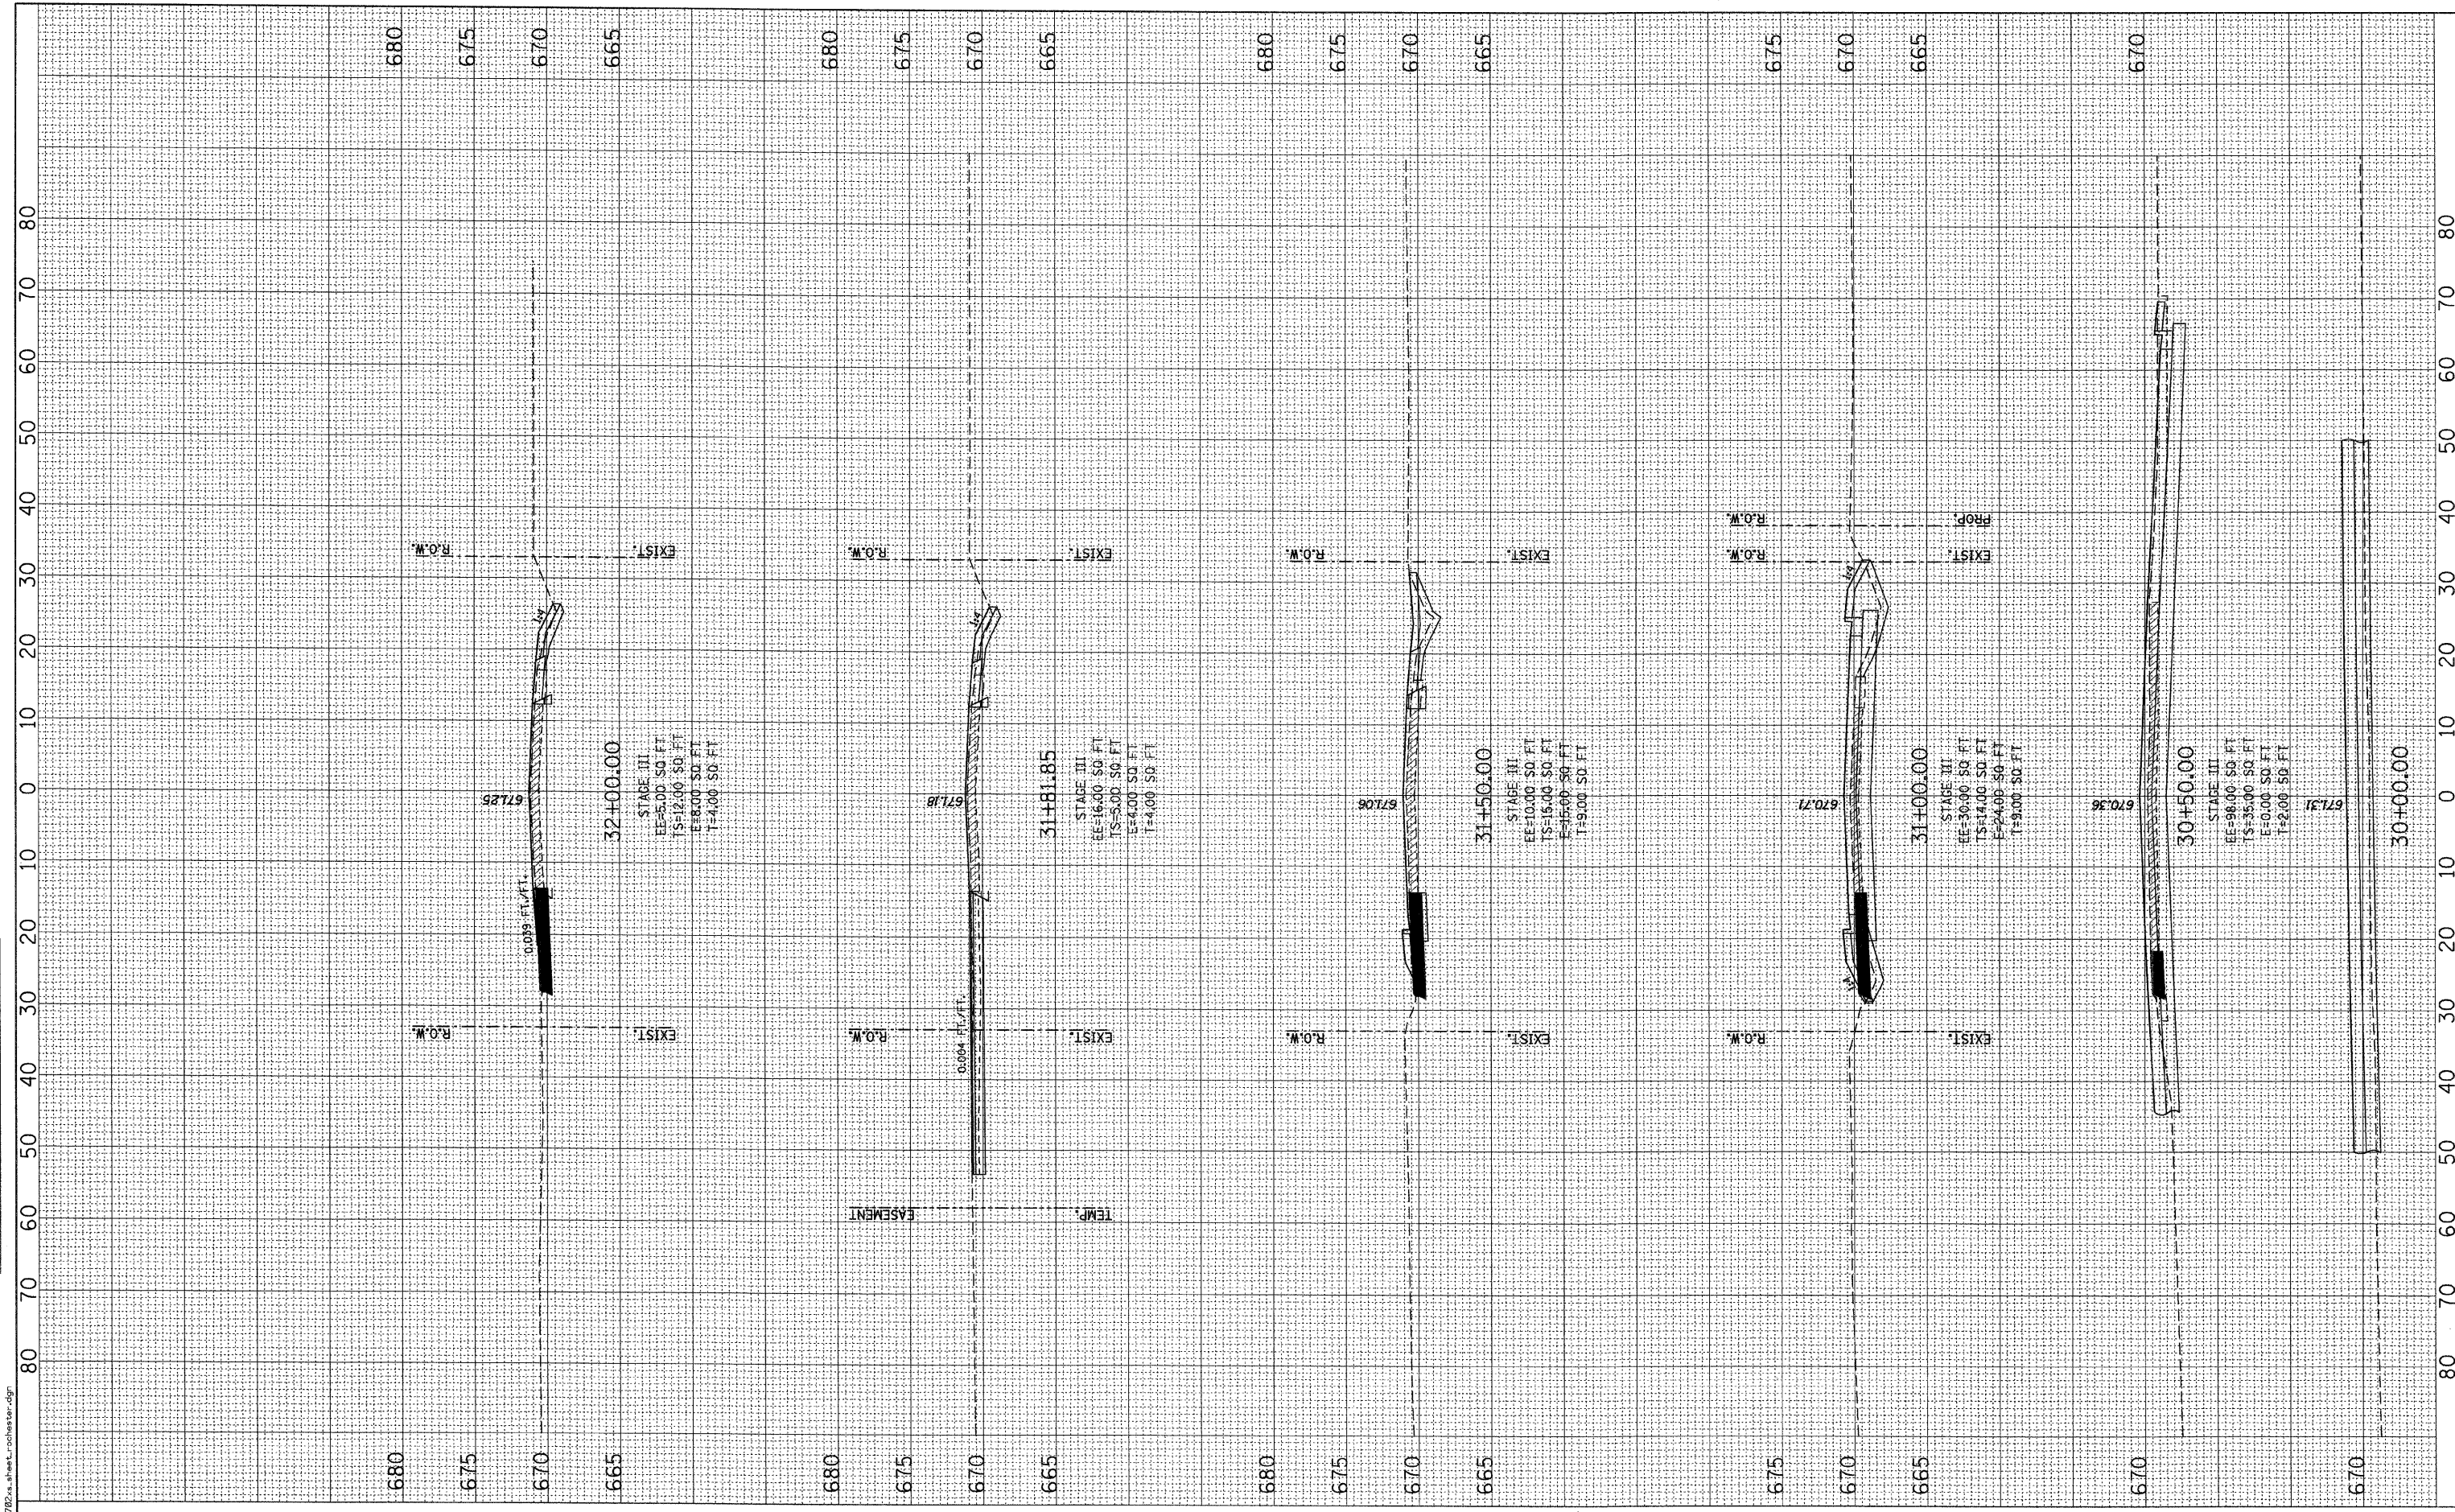

18.0000' / IN.
 12/17/2010
 K:\117782\CAD\Sheet\177782.dwg
rjngroup
 Excellence through Ownership

200 West Front Street
 Wheaton, IL 60187

DESIGNED	- MK	REVISED	-
DRAWN	- DW	REVISED	-
CHECKED	- MH	REVISED	-
DATE	- 12/20/2010	REVISED	-

KANE COUNTY
DIVISION OF TRANSPORTATION
ORCHARD ROAD RECONSTRUCTION

ROCHESTER DRIVE CROSS SECTIONS
 SCALE: 1" = 10'
 SHEET NO. 29 OF 47 SHEETS
 STA. 30+00.00 TO STA. 32+00.00

F.A.P. RTE.	SECTION	COUNTY	TOTAL SHEETS	SHEET NO.
336	99-00232-01-WR	KANE	215	196
CONTRACT NO. 63541			ILLINOIS FED. AID PROJECT	