


|           |           |    |      |
|-----------|-----------|----|------|
| PLAN      | SURVEYED  | BY | DATE |
| NOTE BOOK | PLOTTED   |    |      |
| NO.       | FILE NAME |    |      |

|           |          |    |      |
|-----------|----------|----|------|
| PROFILE   | DESIGNED | BY | DATE |
| NOTE BOOK | CHECKED  |    |      |
| NO.       | NOTATION |    |      |



18.0000 / / IN.  
22/17/2010  
C:\117782\CAD\Sheet\17782.ssheet-rochester.dwg

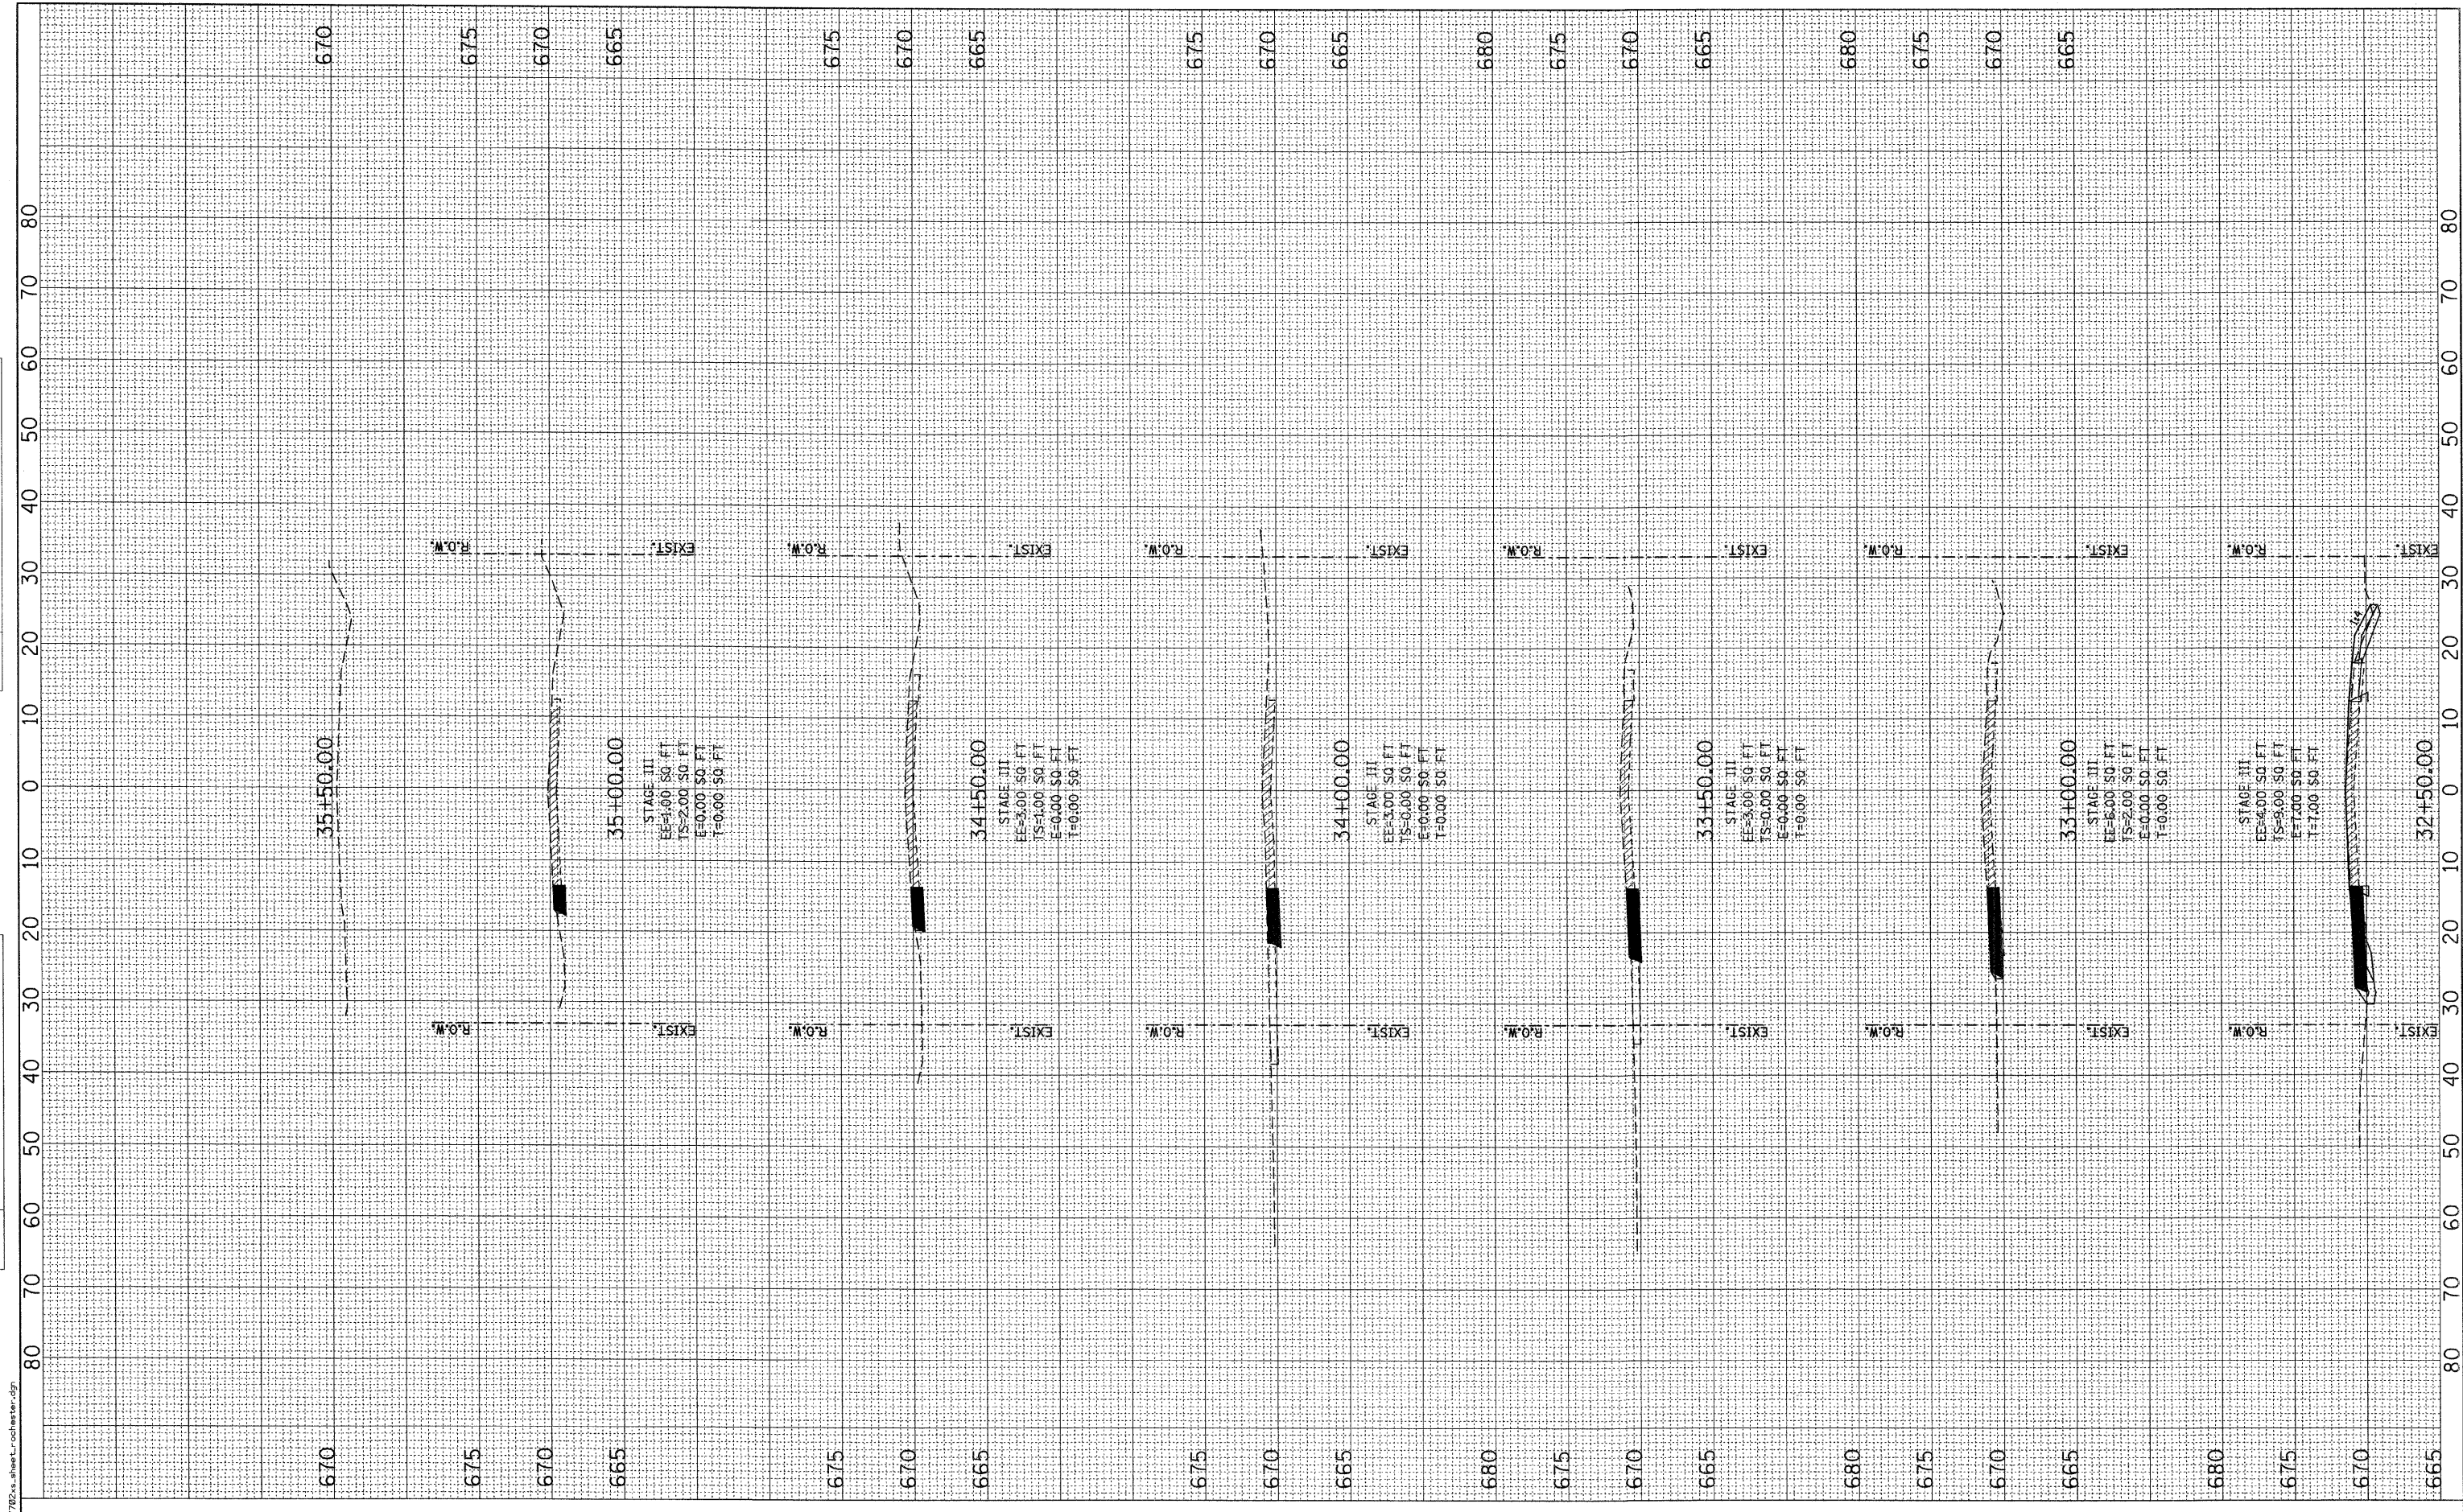

200 West Front Street  
Wheaton, IL 60187

DESIGNED - MK  
DRAWN - DW  
CHECKED - MH  
DATE - 12/20/2010

REVISED -  
REVISED -  
REVISED -

**KANE COUNTY  
DIVISION OF TRANSPORTATION  
ORCHARD ROAD RECONSTRUCTION**

**ROCHESTER DRIVE CROSS SECTIONS**

SCALE: 1" = 10' SHEET NO. 30 OF 47 SHEETS STA. 32+50.00 TO STA. 35+50.00

|                    |                        |             |                           |               |
|--------------------|------------------------|-------------|---------------------------|---------------|
| F.A.P. RTE. 336    | SECTION 99-00232-01-WR | COUNTY KANE | TOTAL SHEETS 215          | SHEET NO. 197 |
| CONTRACT NO. 63541 |                        |             | ILLINOIS FED. AID PROJECT |               |