


FINAL SURVEY	SURVEYED	BY	DATE
NOTE BOOK NO.	PLOTTED		
AREAS CHECKED	DATE		
NO.	AREAS CHECKED		

ORIGINAL SURVEY	SURVEYED	BY	DATE
NOTE BOOK NO.	PLOTTED		
AREAS CHECKED	DATE		
NO.	AREAS CHECKED		

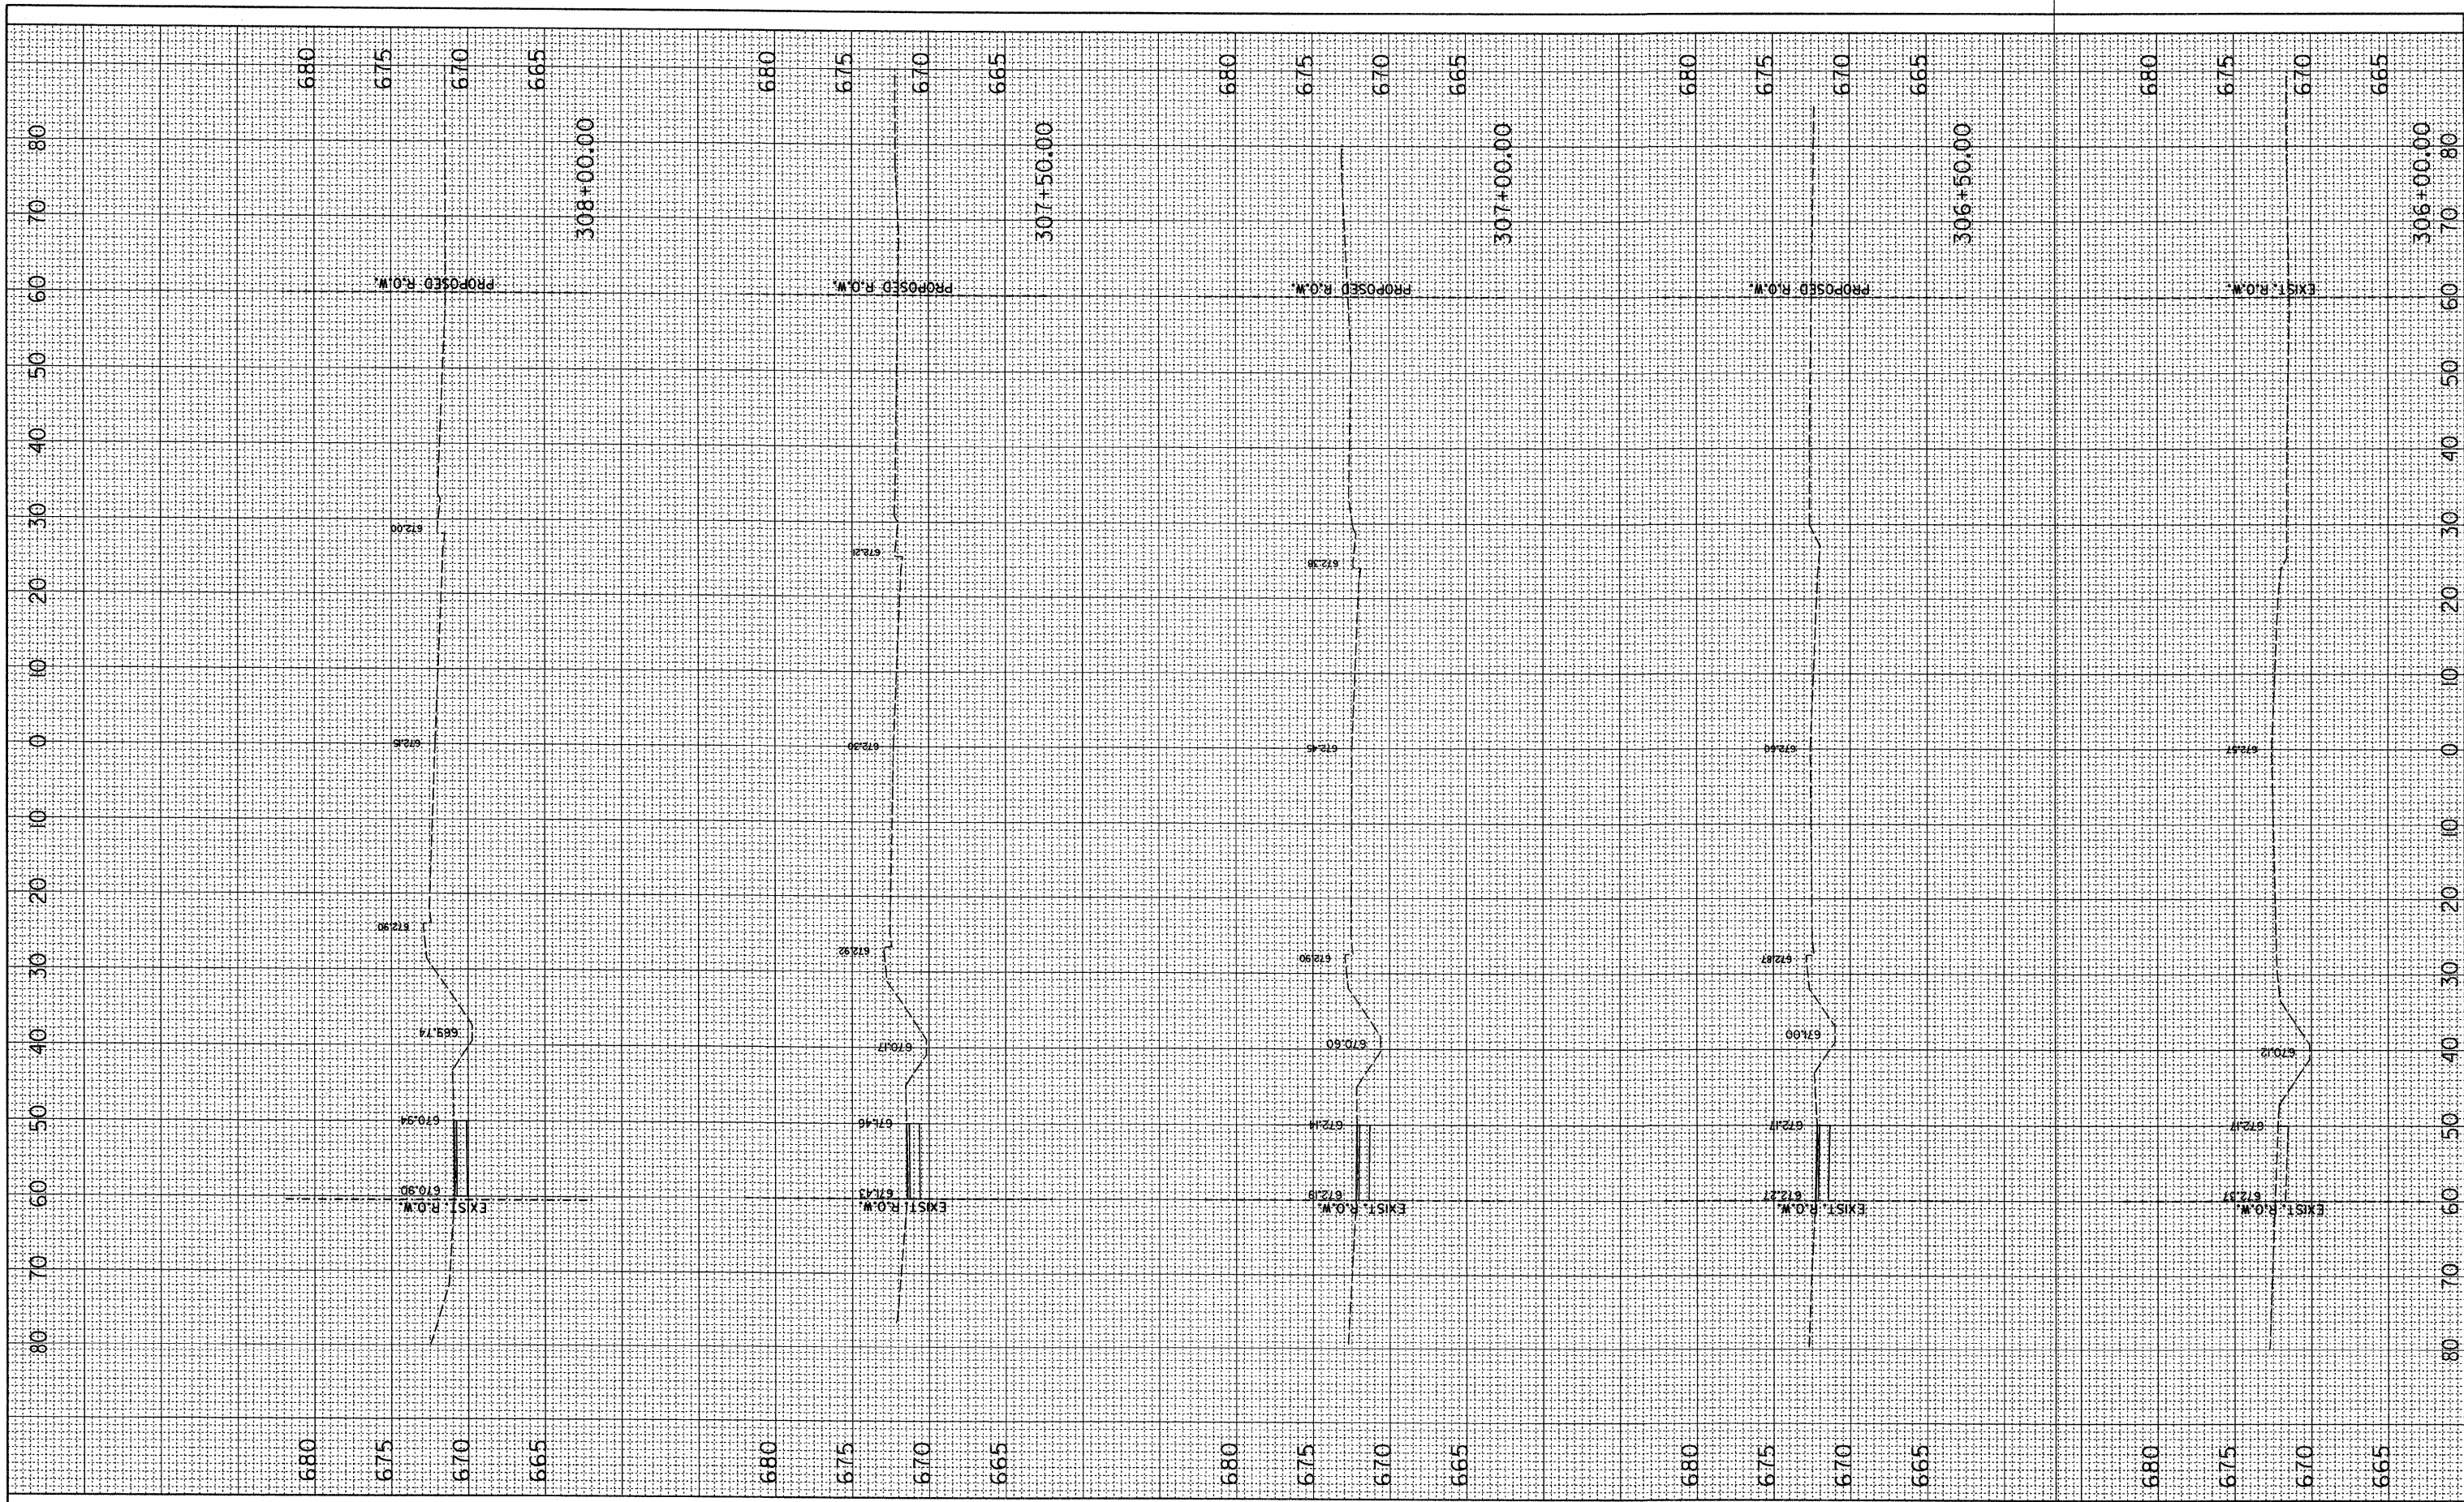

FILE NAME = #FILE#	USER NAME = #USER#	DESIGNED -	REVISD -	KANE COUNTY DIVISION OF TRANSPORTATION	JERICHO ROAD BIKEPATH	SCALE: SHEET NO. OF SHEETS STA. TO STA.	F.A.P. RTE. 336	SECTION 99-00232-01-WR	COUNTY KANE	TOTAL SHEETS 215	SHEET NO. 198
PLOT SCALE = #SCALE#	CHECKED -	REVISD -	CONTRACT NO.								
PLOT DATE = #DATE#	CHECKED -	REVISD -	FED. ROAD DIST. NO. ILLINOIS FED. AID PROJECT								