


PLAN	REVISIONS	BY	DATE
NOTE BOOK	ALIGNED		
NO.	CADD FILE NAME		

PROFILE	REVISIONS	BY	DATE
NOTE BOOK	GRADES CHECKED		
NO.	STRUCTURE NOTATIONS		



18.0000 / 1" = 20'  
 12/17/2010  
 C:\117782\CADD\Sheet\177782.ssh\sheet\_comp.dwg

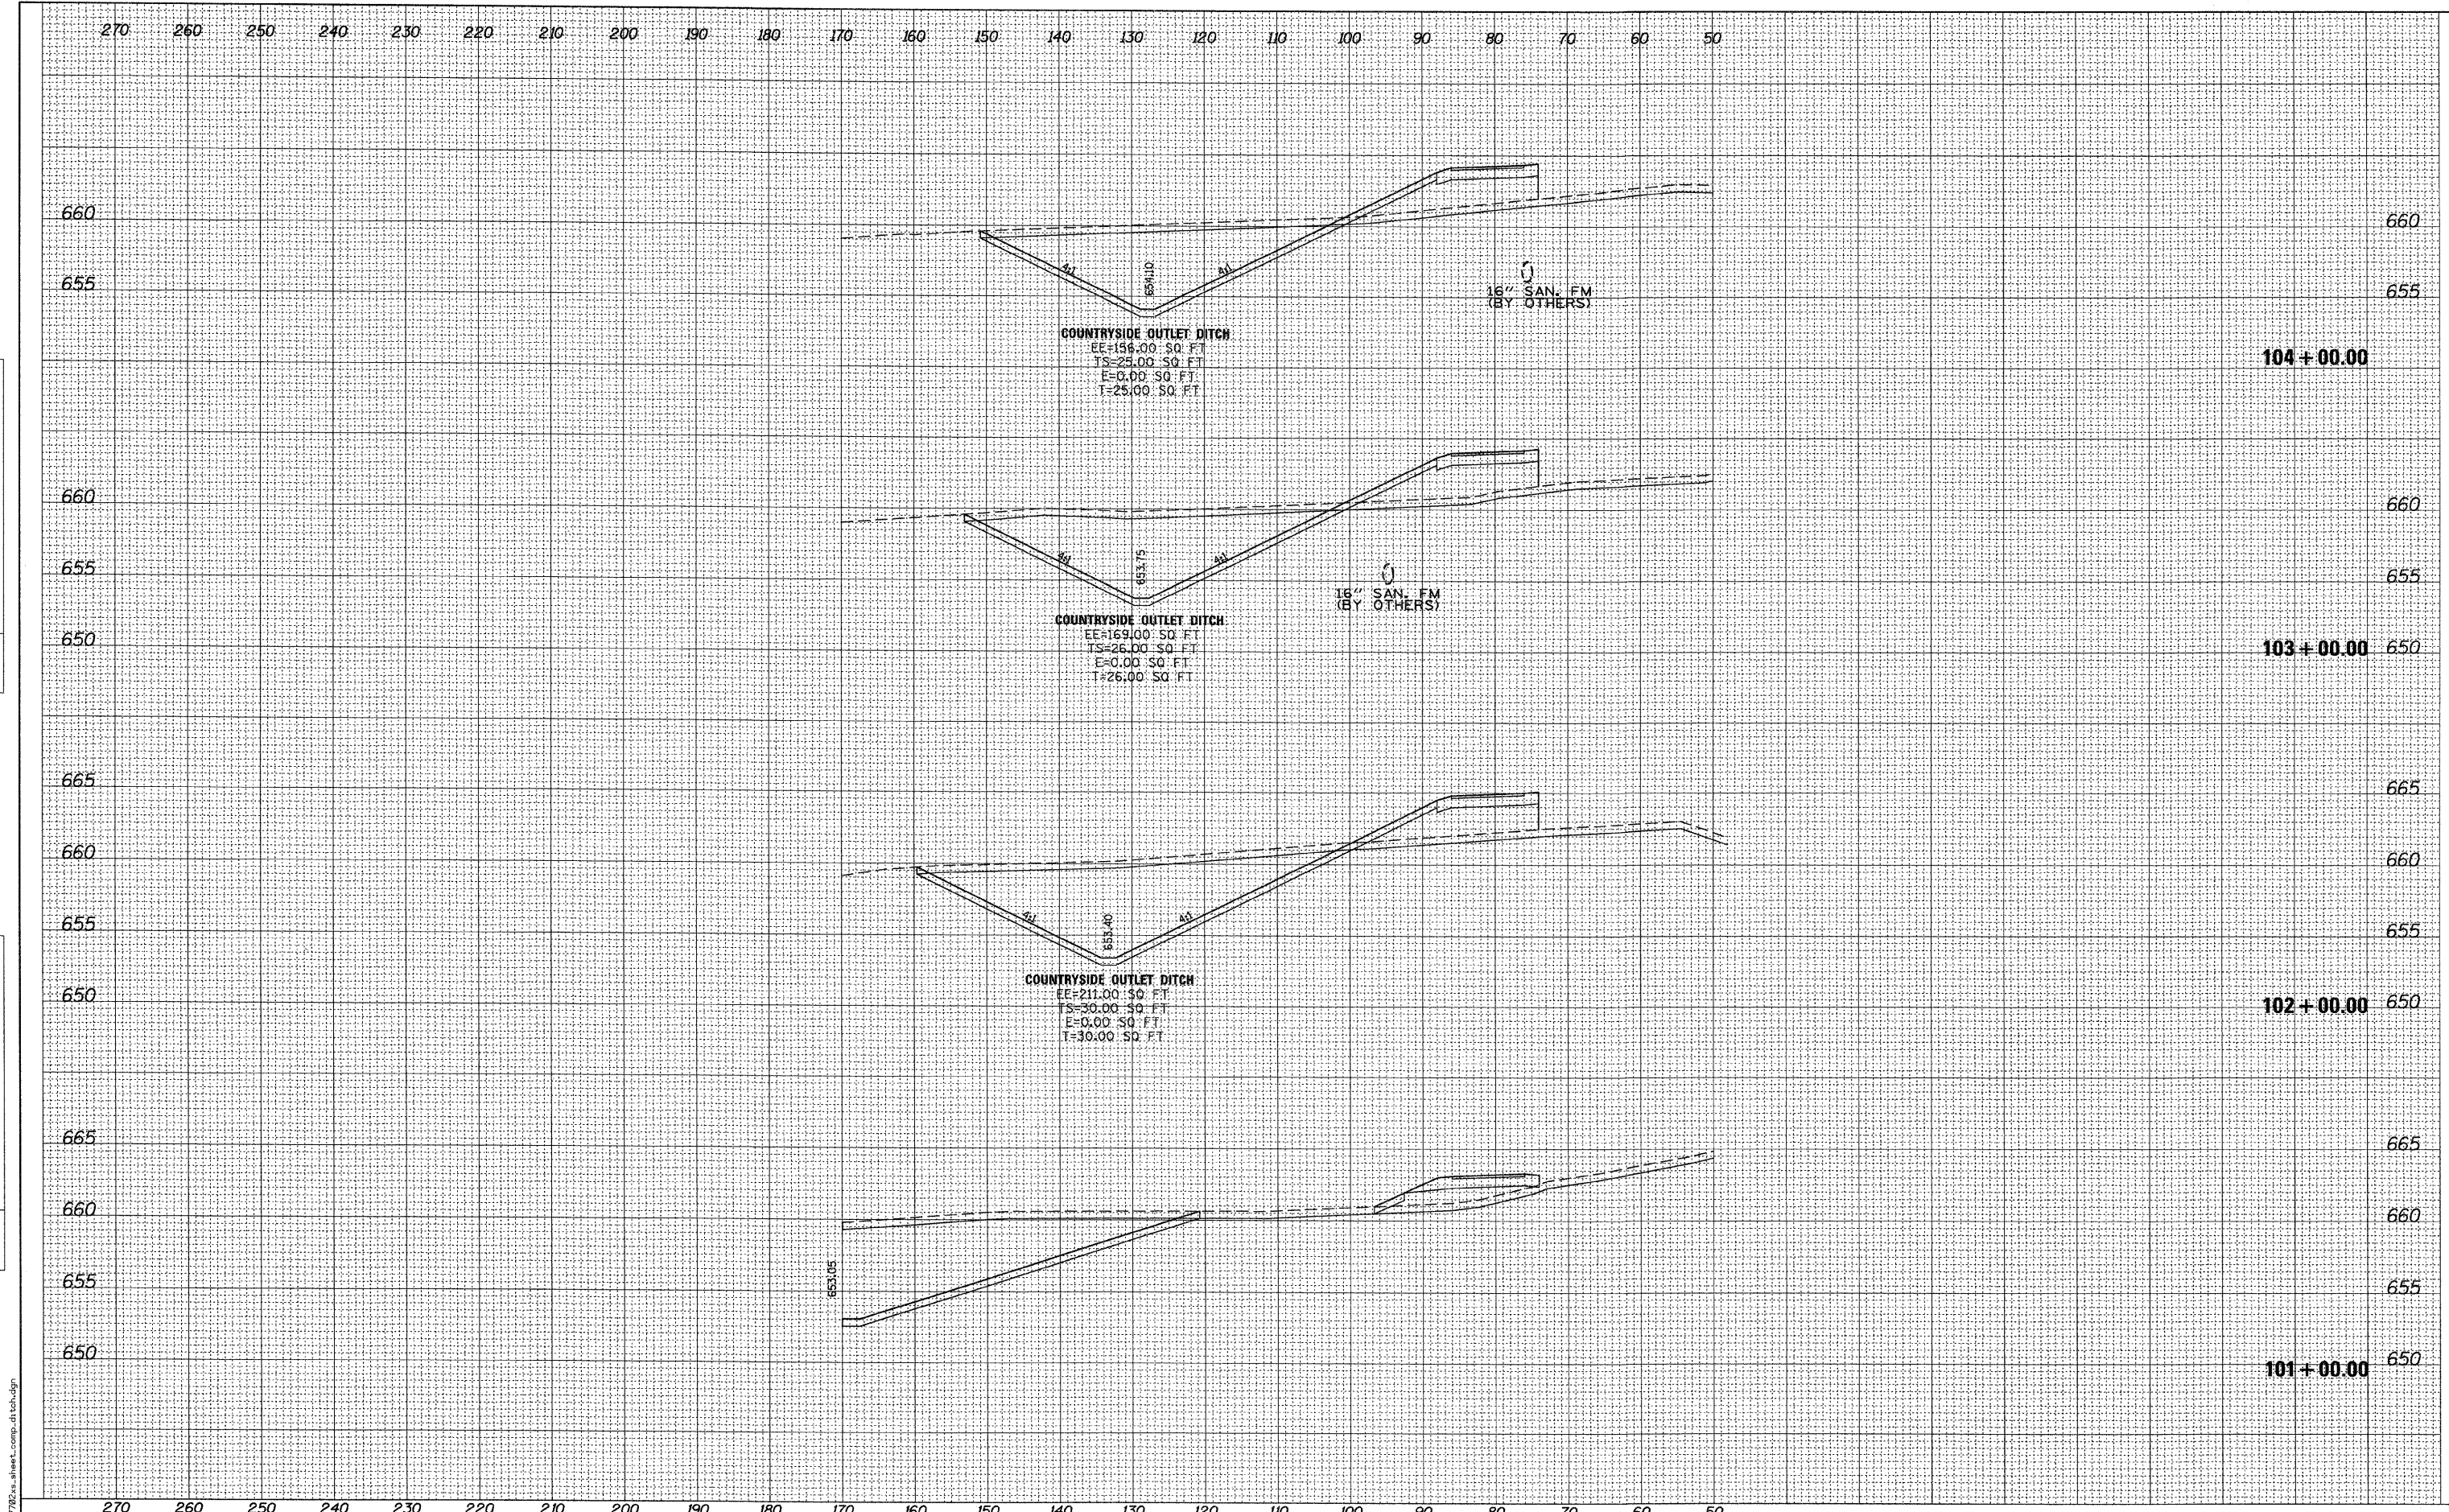

200 West Front Street  
 Wheaton, IL 60187

DESIGNED - MK  
 DRAWN - DW  
 CHECKED - MH  
 DATE - 12/20/2010

REVISED -  
 REVISED -  
 REVISED -  
 REVISED -

**KANE COUNTY  
 DIVISION OF TRANSPORTATION  
 ORCHARD ROAD RECONSTRUCTION**

**COUNTRYSIDE DETENTION BASIN OUTLET DITCH**

SCALE: 1" = 10' SHEET NO. 32 OF 47 SHEETS STA. 101+00.00 TO STA. 104+00.00

F.A.P. RTE.	SECTION	COUNTY	TOTAL SHEETS	SHEET NO.
336	99-00232-01-WR	KANE	215	200
CONTRACT NO. 63541				

ILLINOIS FED. AID PROJECT