


PLAN	REVIEWED	BY	DATE
	PLOTTED		
	ALIGNED		
	GRADES CHECKED		
	STRUCTURE NOTATIONS CHD		
	NOTE BOOK NO.		
	CADD FILE NAME		

PROFILE	REVIEWED	BY	DATE
	PLOTTED		
	GRADES CHECKED		
	STRUCTURE NOTATIONS CHD		
	NOTE BOOK NO.		
	CADD FILE NAME		



18.00000 / IN.  
 12/17/2010  
 23117782.CAD\$Sheet\$17782.s\$sheet.comps.d.tch.dgn

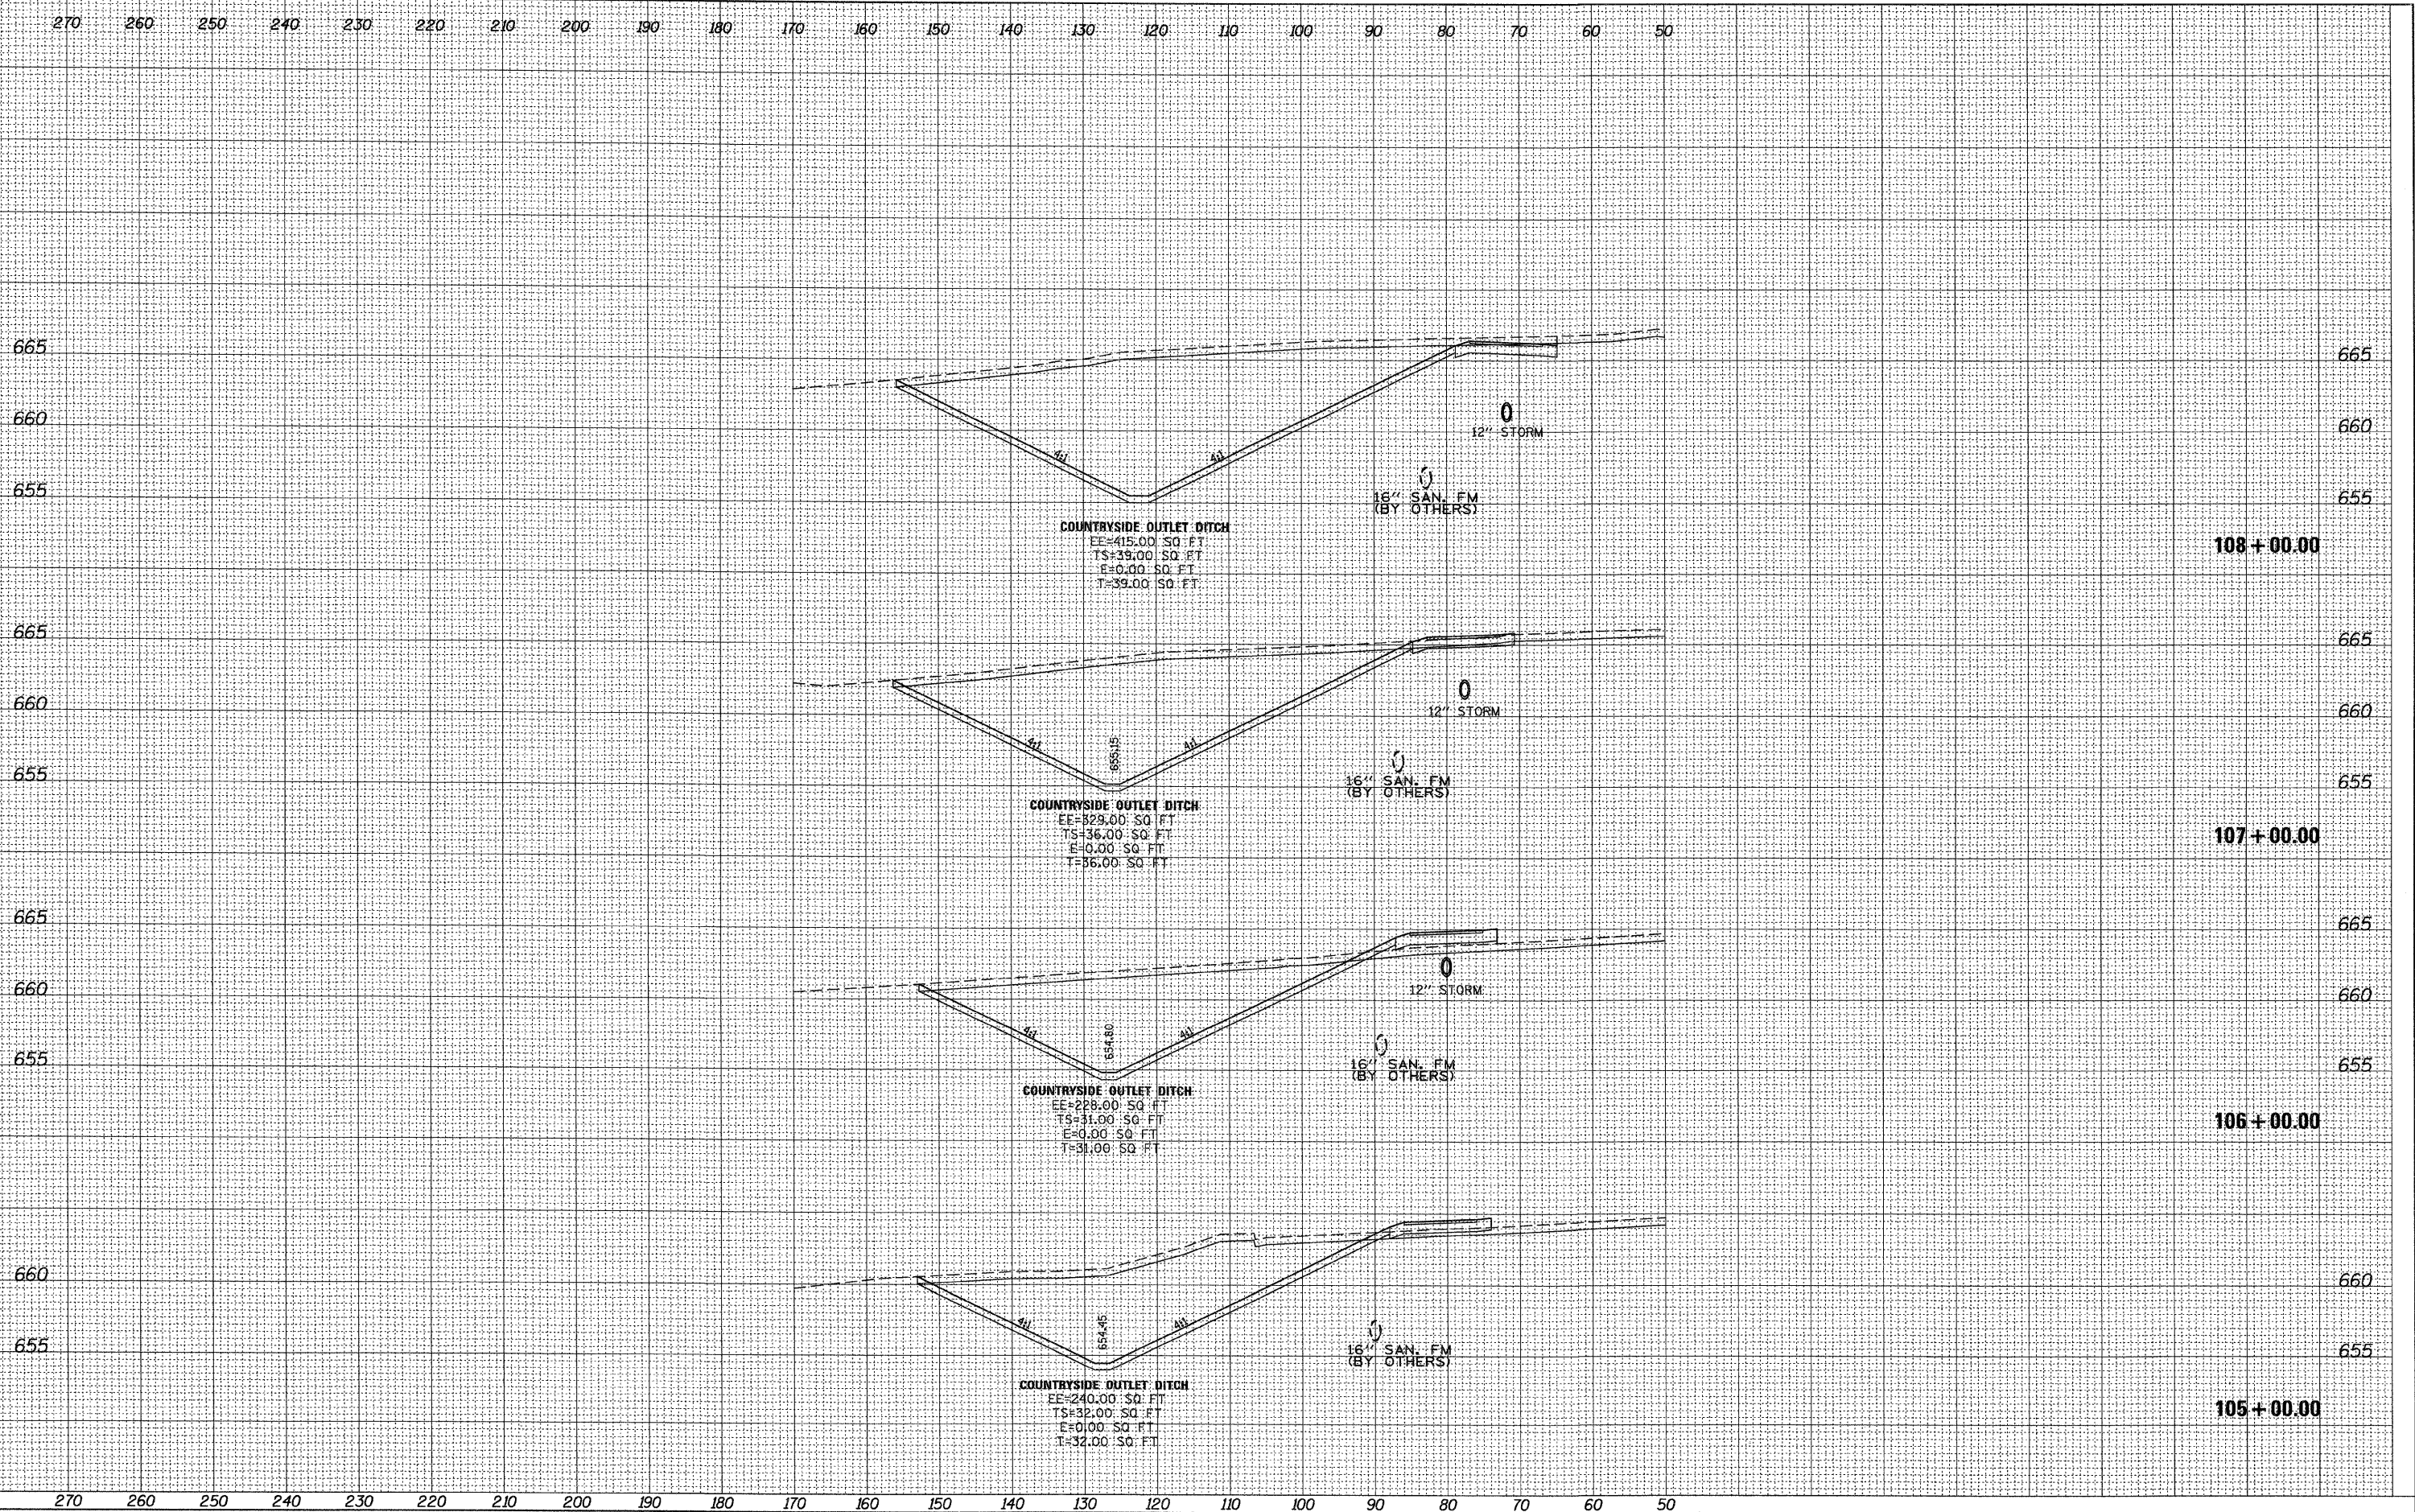

200 West Front Street  
 Wheaton, IL 60187

DESIGNED	- MK	REVISED	-
DRAWN	- DW	REVISED	-
CHECKED	- MH	REVISED	-
DATE	- 12/20/2010	REVISED	-

**KANE COUNTY**  
**DIVISION OF TRANSPORTATION**  
**ORCHARD ROAD RECONSTRUCTION**

**COUNTRYSIDE DETENTION BASIN OUTLET DITCH**

SCALE: 1" = 10' SHEET NO. 33 OF 47 SHEETS STA. 105+00.00 TO STA. 108+00.00

F.A.P. RTE.	SECTION	COUNTY	TOTAL SHEETS	SHEET NO.
336	99-00232-01-WR	KANE	215	201
			CONTRACT NO. 63541	
ILLINOIS FED. AID PROJECT				