


270 260 250 240 230 220 210 200 190 180 170 160 150 140 130 120 110 100 90 80 70 60 50

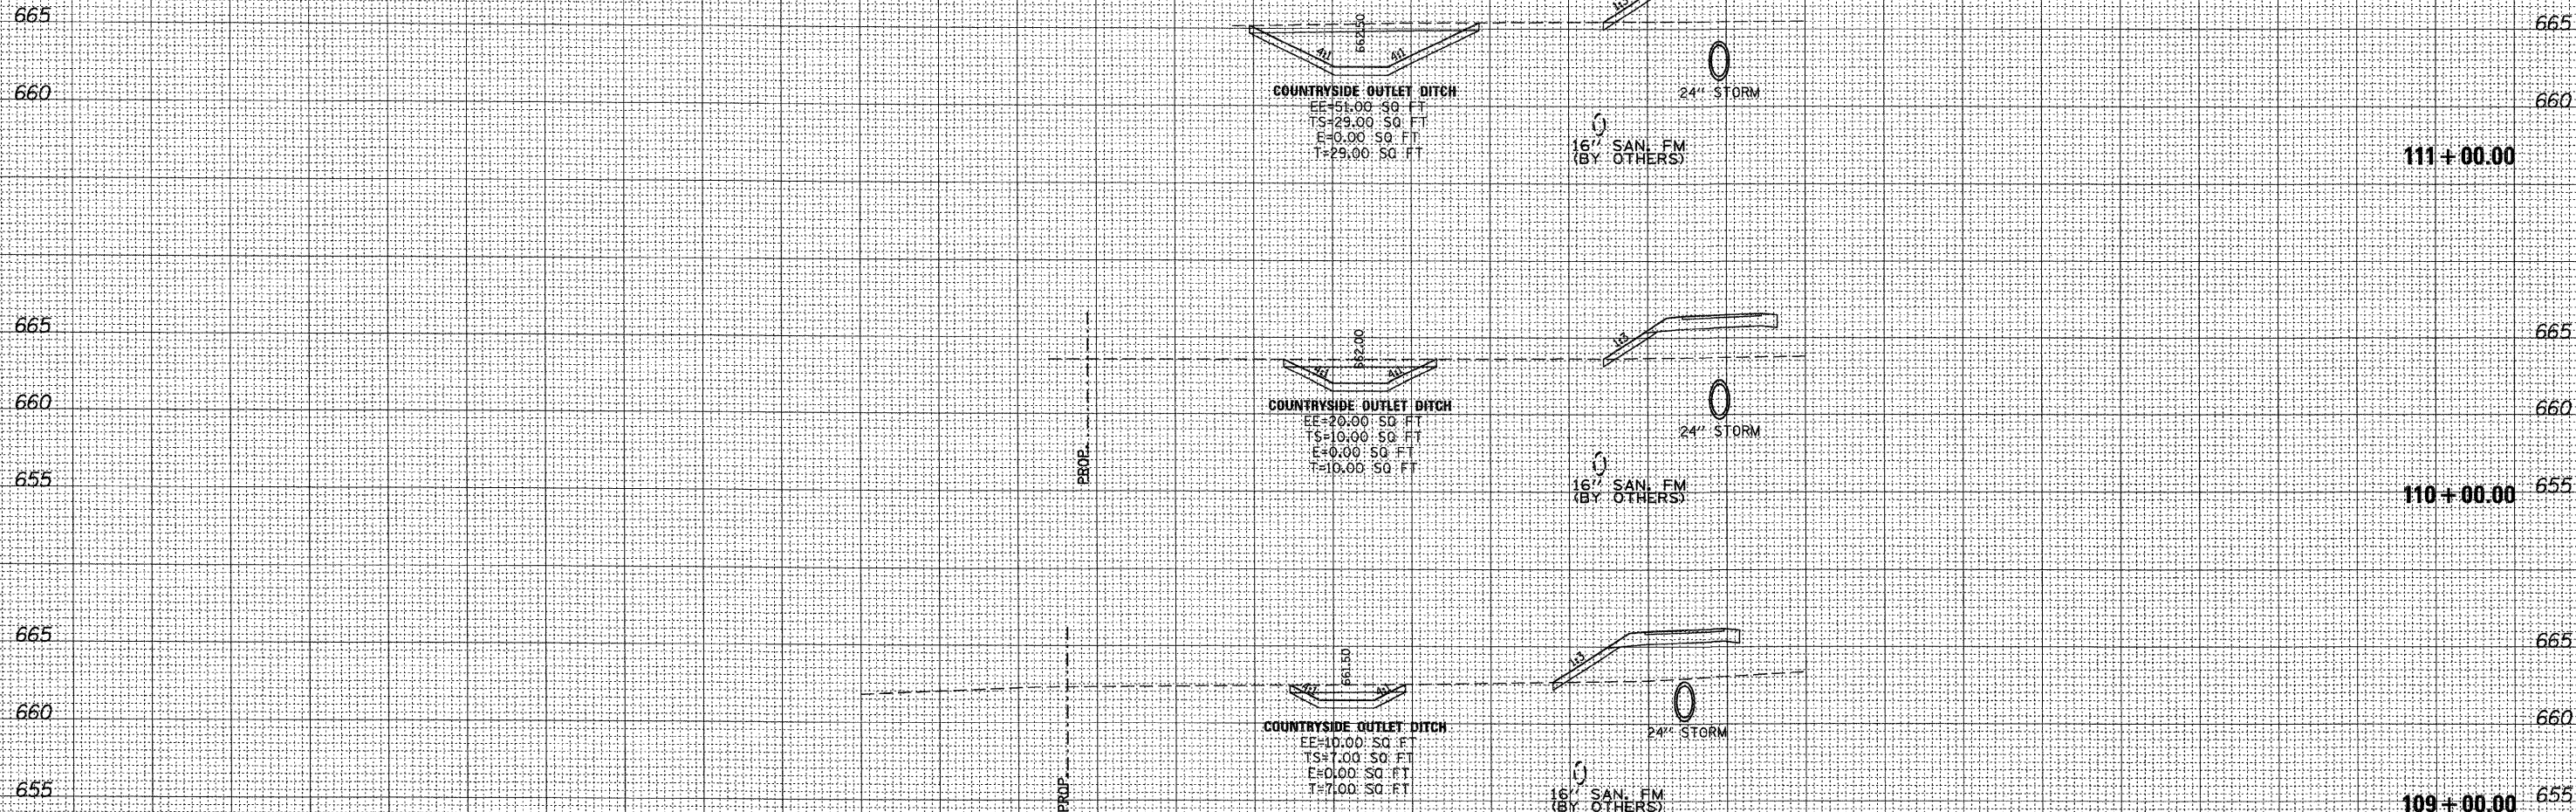

PLAN	SURVEYED	BY	DATE
	PLOTTED		
	NOTE BOOK		
	NO.		
	FILE NAME		

PROFILE	SURVEYED	BY	DATE
	PLOTTED		
	NOTE BOOK		
	NO.		
	FILE NAME		

10/0006 / IN.  
 12/17/2010  
 C:\1117782\CAD\Sheets\117782-3-Sheet Comp.dwg



200 West Front Street  
 Wheaton, IL 60187

DESIGNED	- MK	REVISED	-
DRAWN	- DW	REVISED	-
CHECKED	- MH	REVISED	-
DATE	- 12/20/2010	REVISED	-

**KANE COUNTY**  
**DIVISION OF TRANSPORTATION**  
**ORCHARD ROAD RECONSTRUCTION**

**COUNTRYSIDE DETENTION BASIN OUTLET DITCH**

SCALE: 1" = 10' SHEET NO. 34 OF 47 SHEETS STA. 109+00.00 TO STA. 111+00.00

F.A.P. RTE.	SECTION	COUNTY	TOTAL SHEETS	SHEET NO.
336	99-00232-01-WR	KANE	215	202
CONTRACT NO. 63541			ILLINOIS FED. AID PROJECT	