


PLAN	SURVEYED	BY	DATE
	PLOTTED		
	ALIGNED		
	CHECKED		
	CAD FILE NAME		
	NO.		

PROFILE	SURVEYED	BY	DATE
	PLOTTED		
	GRADES CHECKED		
	STRUCTURE		
	INSTRUMENT		
	NO.		



26.0000' / IN.  
 12/17/2010  
 C:\117782\CAD\Sheet\117782XS.SHEET\_COUNTRYSIDE.DGN

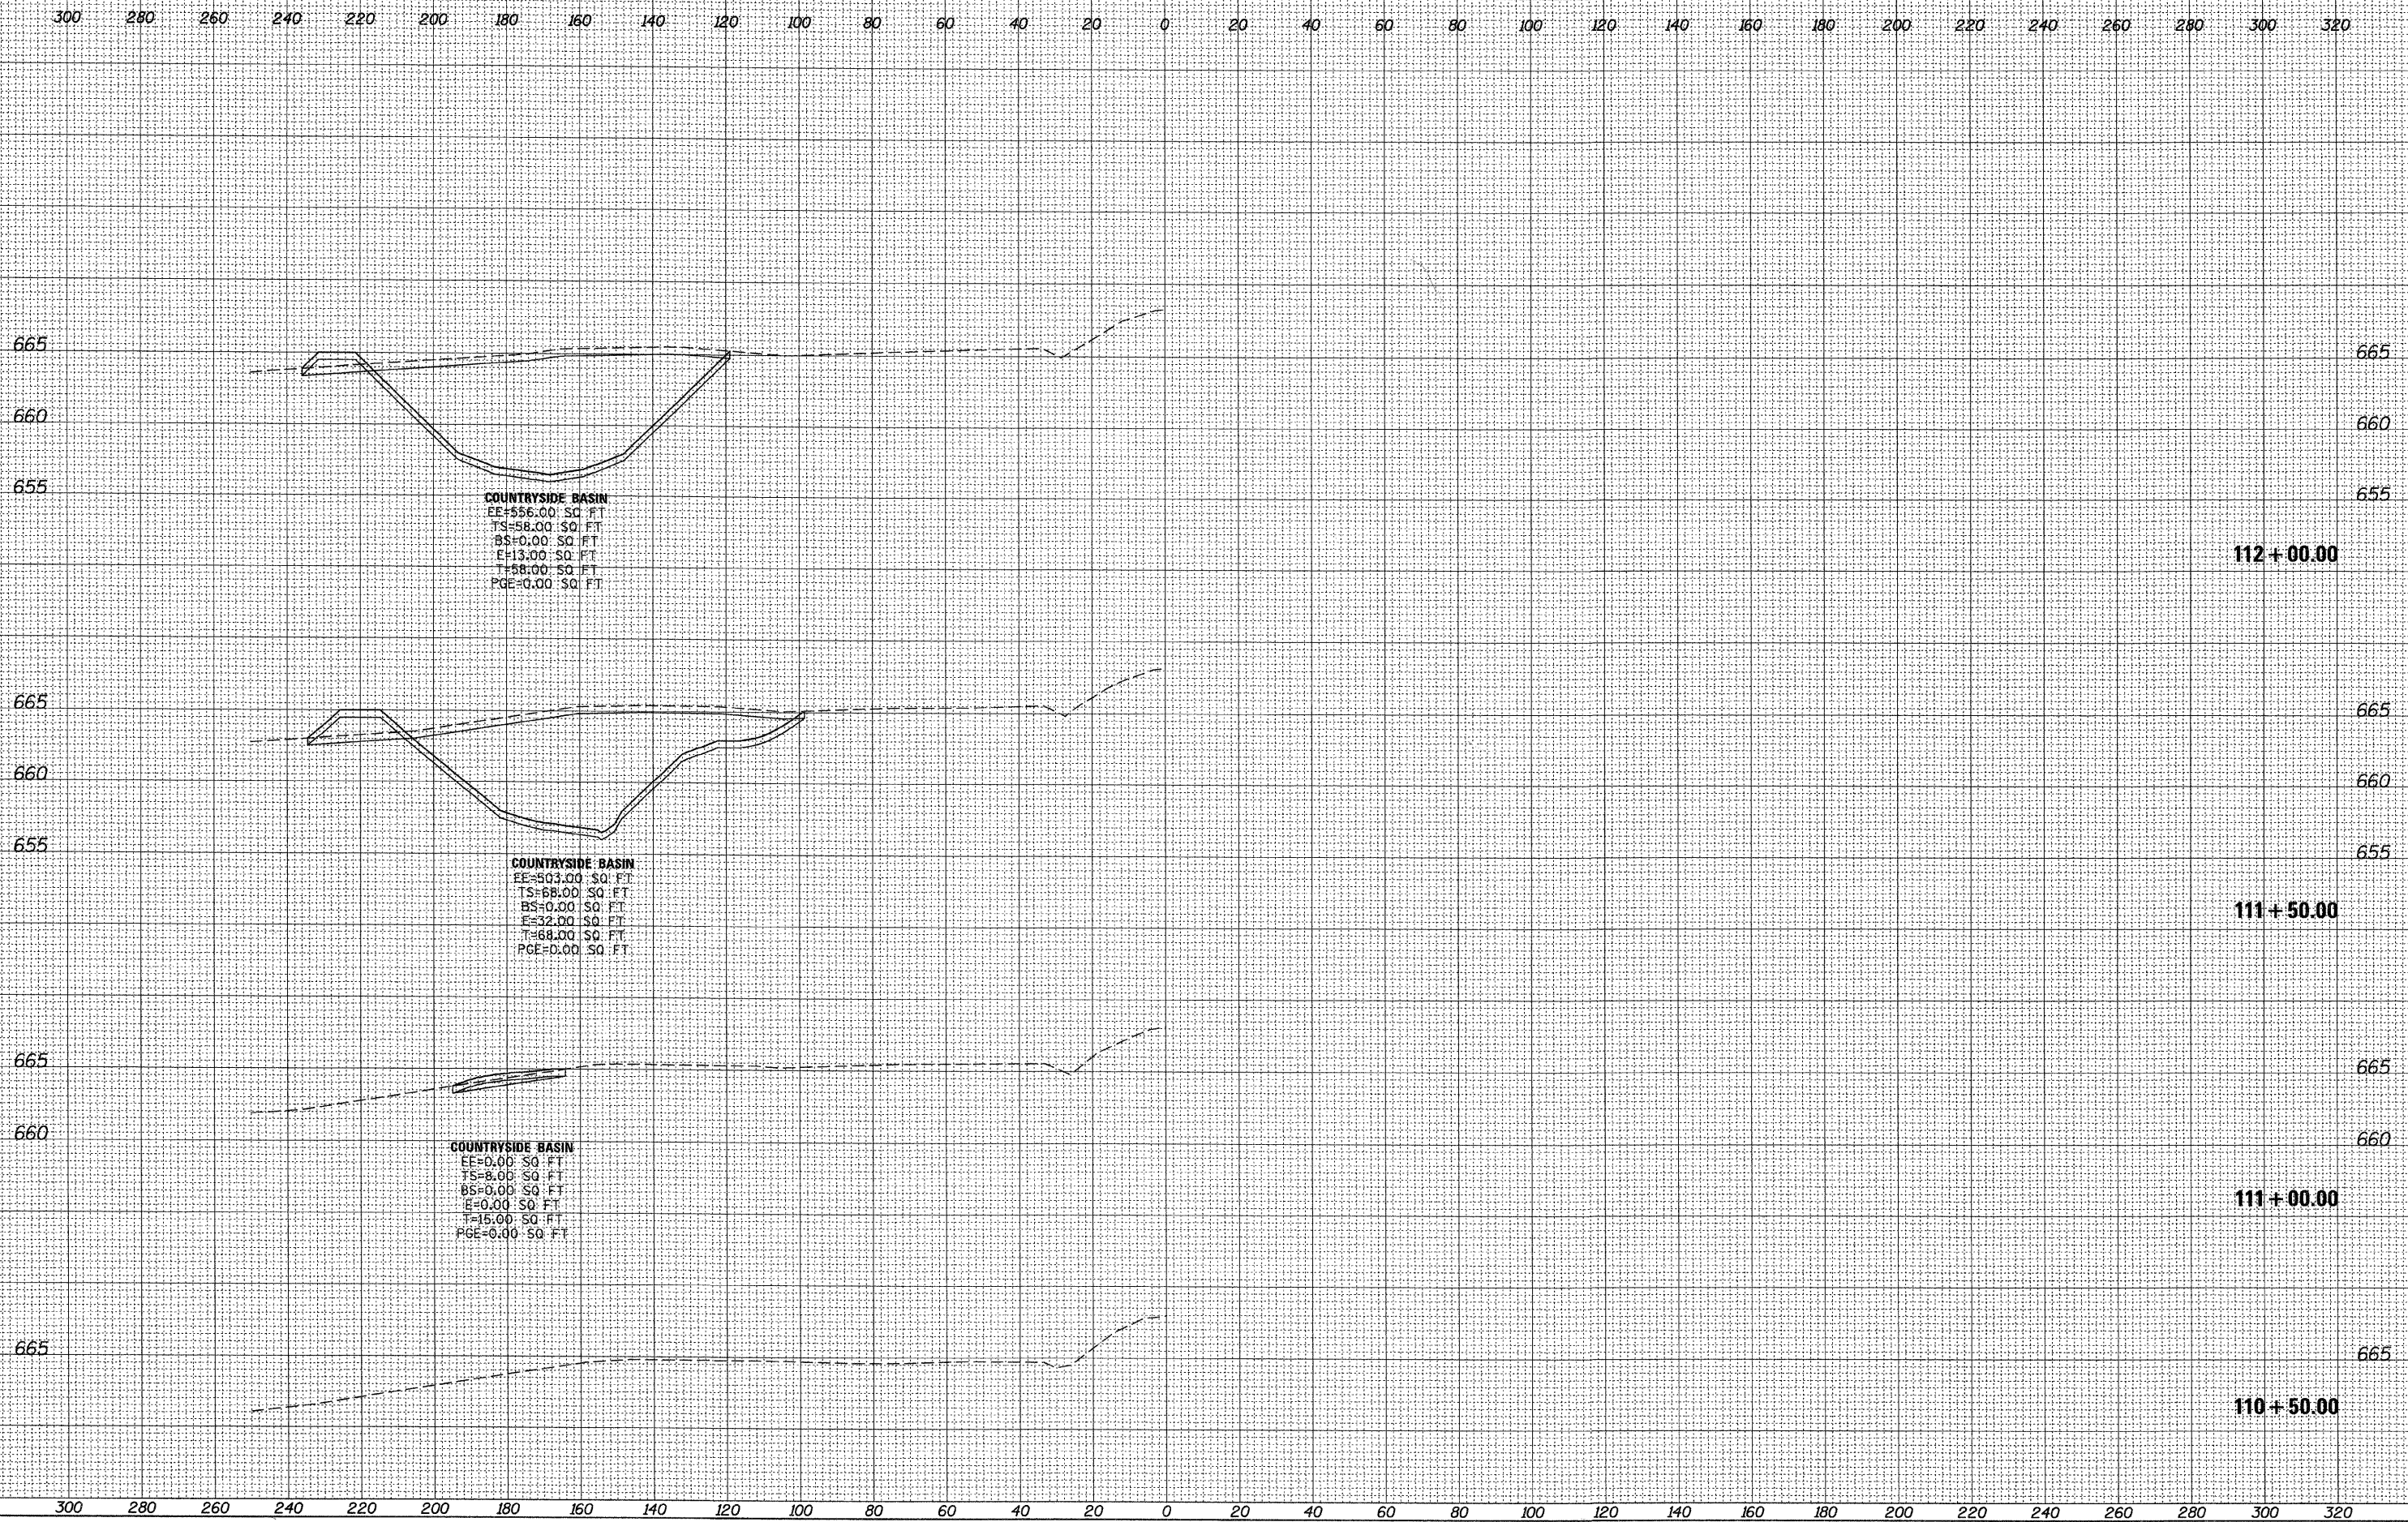

200 West Front Street  
 Wheaton, IL 60187

DESIGNED	- MK	REVISED	-
DRAWN	- DW	REVISED	-
CHECKED	- MH	REVISED	-
DATE	- 12/20/2010	REVISED	-

**KANE COUNTY  
 DIVISION OF TRANSPORTATION  
 ORCHARD ROAD RECONSTRUCTION**

**COUNTRYSIDE DETENTION BASIN**

SCALE: 1" = 20' SHEET NO. 35 OF 47 SHEETS STA. 110+50.00 TO STA. 112+00.00

F.A.P. RTE.	SECTION	COUNTY	TOTAL SHEETS	SHEET NO.
336	99-00232-01-WR	KANE	215	203
CONTRACT NO. 63541			ILLINOIS FED. AID PROJECT	