


PLAN	SURVEYED	BY	DATE
	PLOTTED		
	NOTED		
	RT. OF WAY		
	CADD FILE NAME		

PROFILE	SURVEYED	BY	DATE
	PLOTTED		
	GRADES CHECKED		
	STRUCTURE		
	RETAINING CURB		

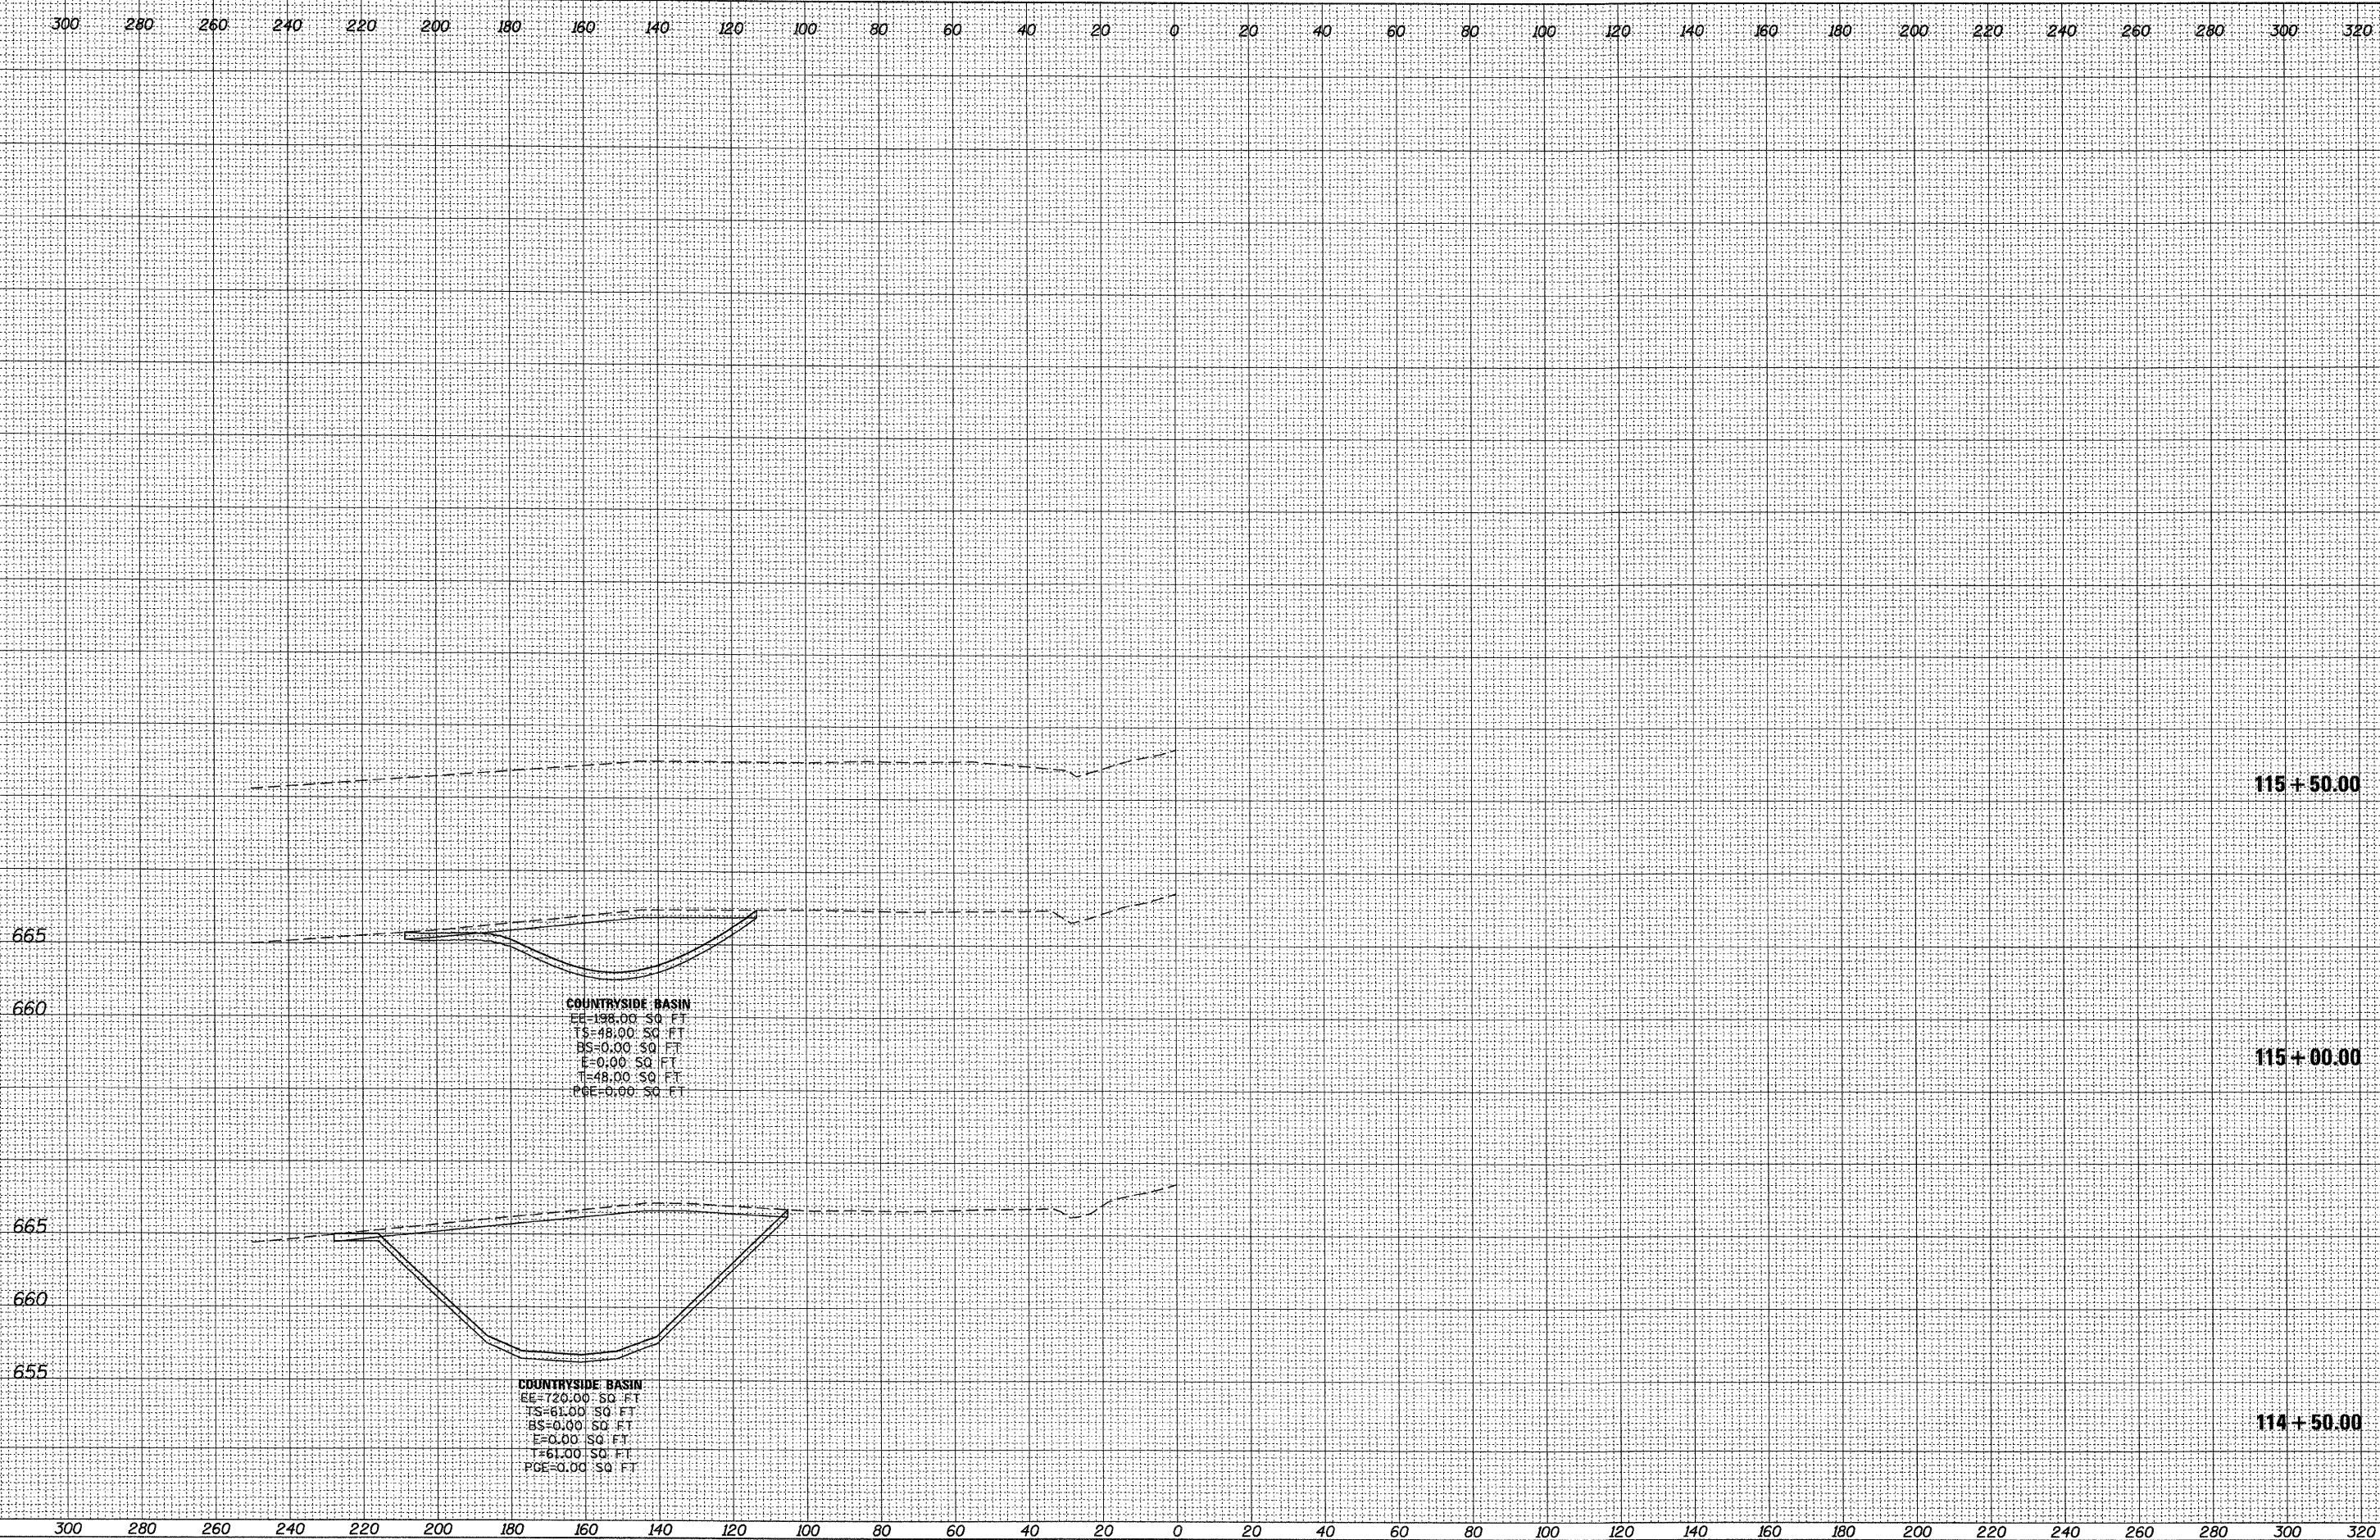

COUNTRYSIDE BASIN
 EE=198.00 SQ. FT.
 TS=48.00 SQ. FT.
 BS=0.00 SQ. FT.
 E=0.00 SQ. FT.
 T=48.00 SQ. FT.
 PCE=0.00 SQ. FT.

COUNTRYSIDE BASIN
 EE=720.00 SQ. FT.
 TS=61.00 SQ. FT.
 BS=0.00 SQ. FT.
 E=0.00 SQ. FT.
 T=61.00 SQ. FT.
 PCE=0.00 SQ. FT.

26/0000 / IN.
 06/08/09
 KA117772.CADD.SHEET.COUNTRYSIDE.DGN



DESIGNED	- MK	REVISED	-
DRAWN	- DW	REVISED	-
CHECKED	- MH	REVISED	-
DATE	- 12/20/2010	REVISED	-

**KANE COUNTY
 DIVISION OF TRANSPORTATION
 ORCHARD ROAD RECONSTRUCTION**

COUNTRYSIDE DETENTION BASIN
 SCALE: 1" = 20'
 SHEET NO. 37 OF 47 SHEETS
 STA. 114+50.00 TO STA. 115+50.00

F.A.P. RTE.	SECTION	COUNTY	TOTAL SHEETS	SHEET NO.
336	99-00232-01-WR	KANE	215	205
CONTRACT NO. 63541			ILLINOIS FED. AID PROJECT	