


| | | | |
|------|----------------|----|------|
| PLAN | REVIEWED | BY | DATE |
| | PLOTTED | | |
| | GRADES CHECKED | | |
| | NOTE BOOK | | |
| | NO. | | |
| | FILE NAME | | |

| | | | |
|---------|----------------|----|------|
| PROFILE | REVIEWED | BY | DATE |
| | PLOTTED | | |
| | GRADES CHECKED | | |
| | NOTE BOOK | | |
| | NO. | | |
| | FILE NAME | | |



28.0808 / IN.
 2/17/19 8
 K:\117782\CAD\Drawings\177782.dwg sheet_comp_south.dwg

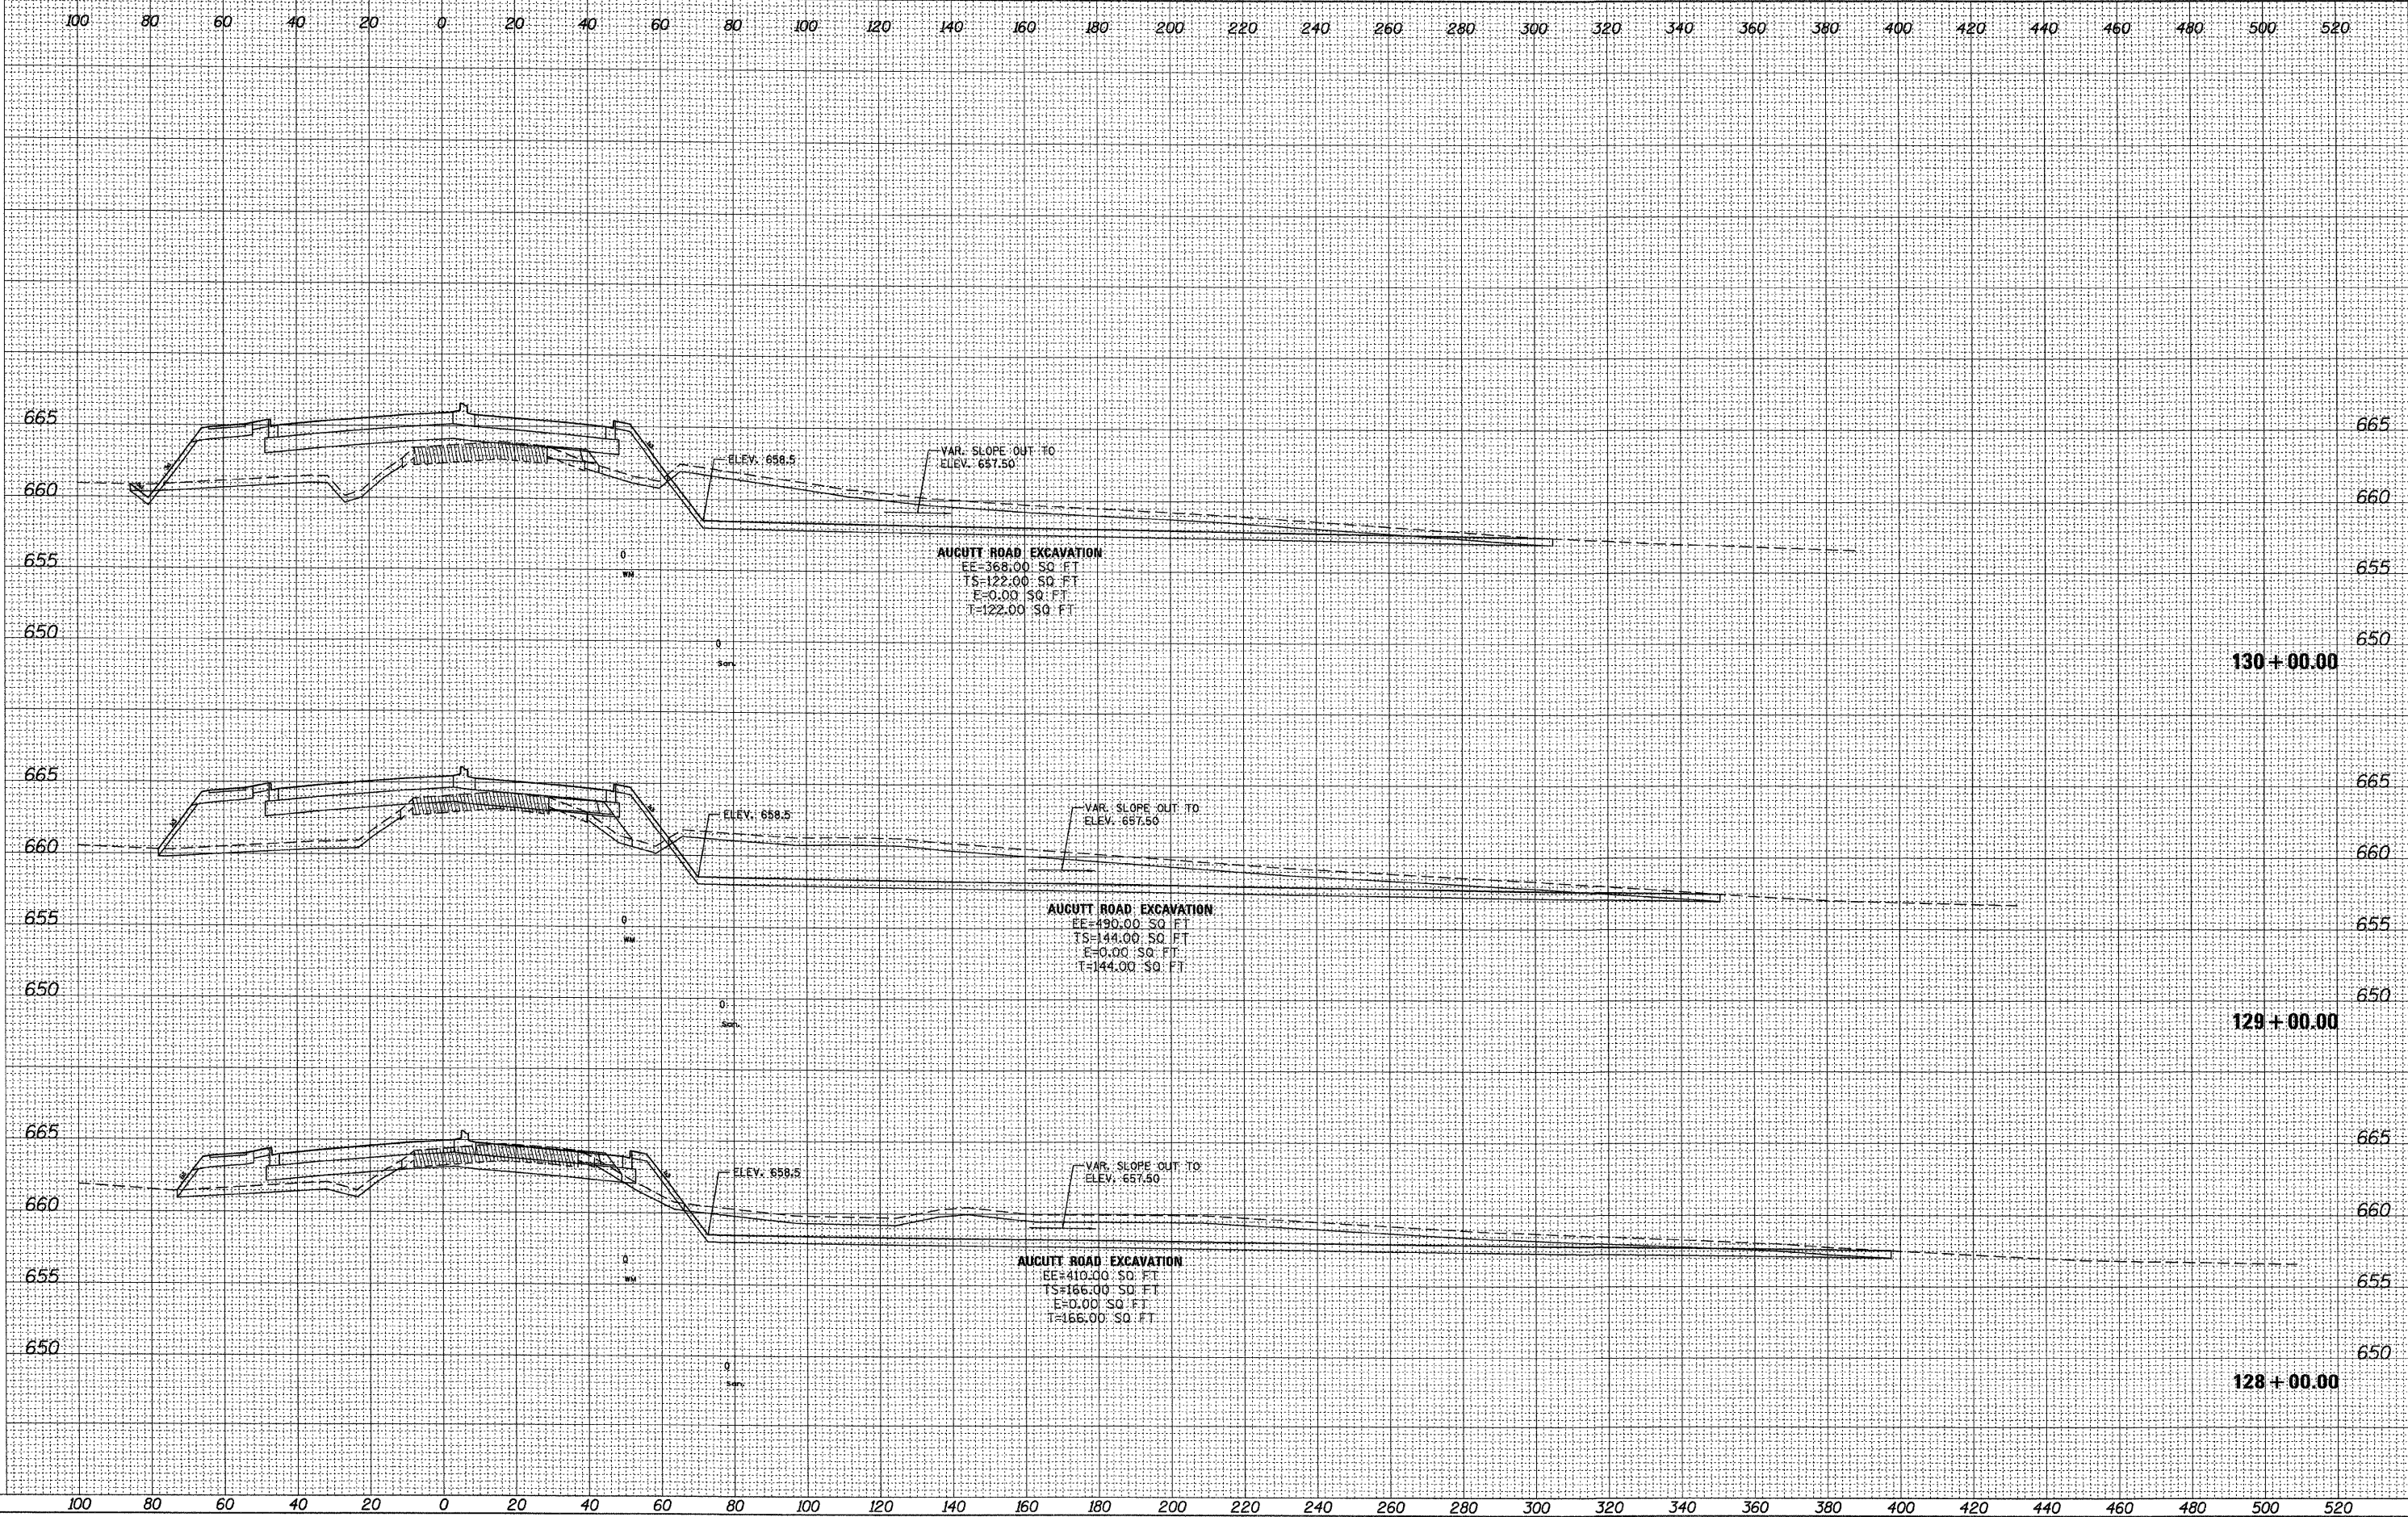

200 West Front Street
 Wheaton, IL 60187

| | | | |
|----------|--------------|---------|---|
| DESIGNED | - MK | REVISED | - |
| DRAWN | - DW | REVISED | - |
| CHECKED | - MH | REVISED | - |
| DATE | - 12/20/2010 | REVISED | - |

KANE COUNTY
DIVISION OF TRANSPORTATION
ORCHARD ROAD RECONSTRUCTION

AUCUTT ROAD EXCAVATION

SCALE: 1" = 20' SHEET NO. 38 OF 47 SHEETS STA. 128+00.00 TO STA. 130+00.00

| | | | | |
|---------------------------|----------------|--------|--------------------|-----------|
| F.A.P. RTE. | SECTION | COUNTY | TOTAL SHEETS | SHEET NO. |
| 336 | 99-00232-01-WR | KANE | 215 | 206 |
| | | | CONTRACT NO. 63541 | |
| ILLINOIS FED. AID PROJECT | | | | |