


|               |                   |    |      |
|---------------|-------------------|----|------|
| PLAN          | REVISIONS         | BY | DATE |
| NOTE BOOK NO. | PLOTTED           |    |      |
|               | ALL OF M. CHECKED |    |      |
|               | PAID FILE NAME    |    |      |

|               |                          |    |      |
|---------------|--------------------------|----|------|
| PROFILE       | REVISIONS                | BY | DATE |
| NOTE BOOK NO. | GRADES CHECKED           |    |      |
|               | PLOTTED                  |    |      |
|               | STRUCTURE NOTATIONS CHNG |    |      |

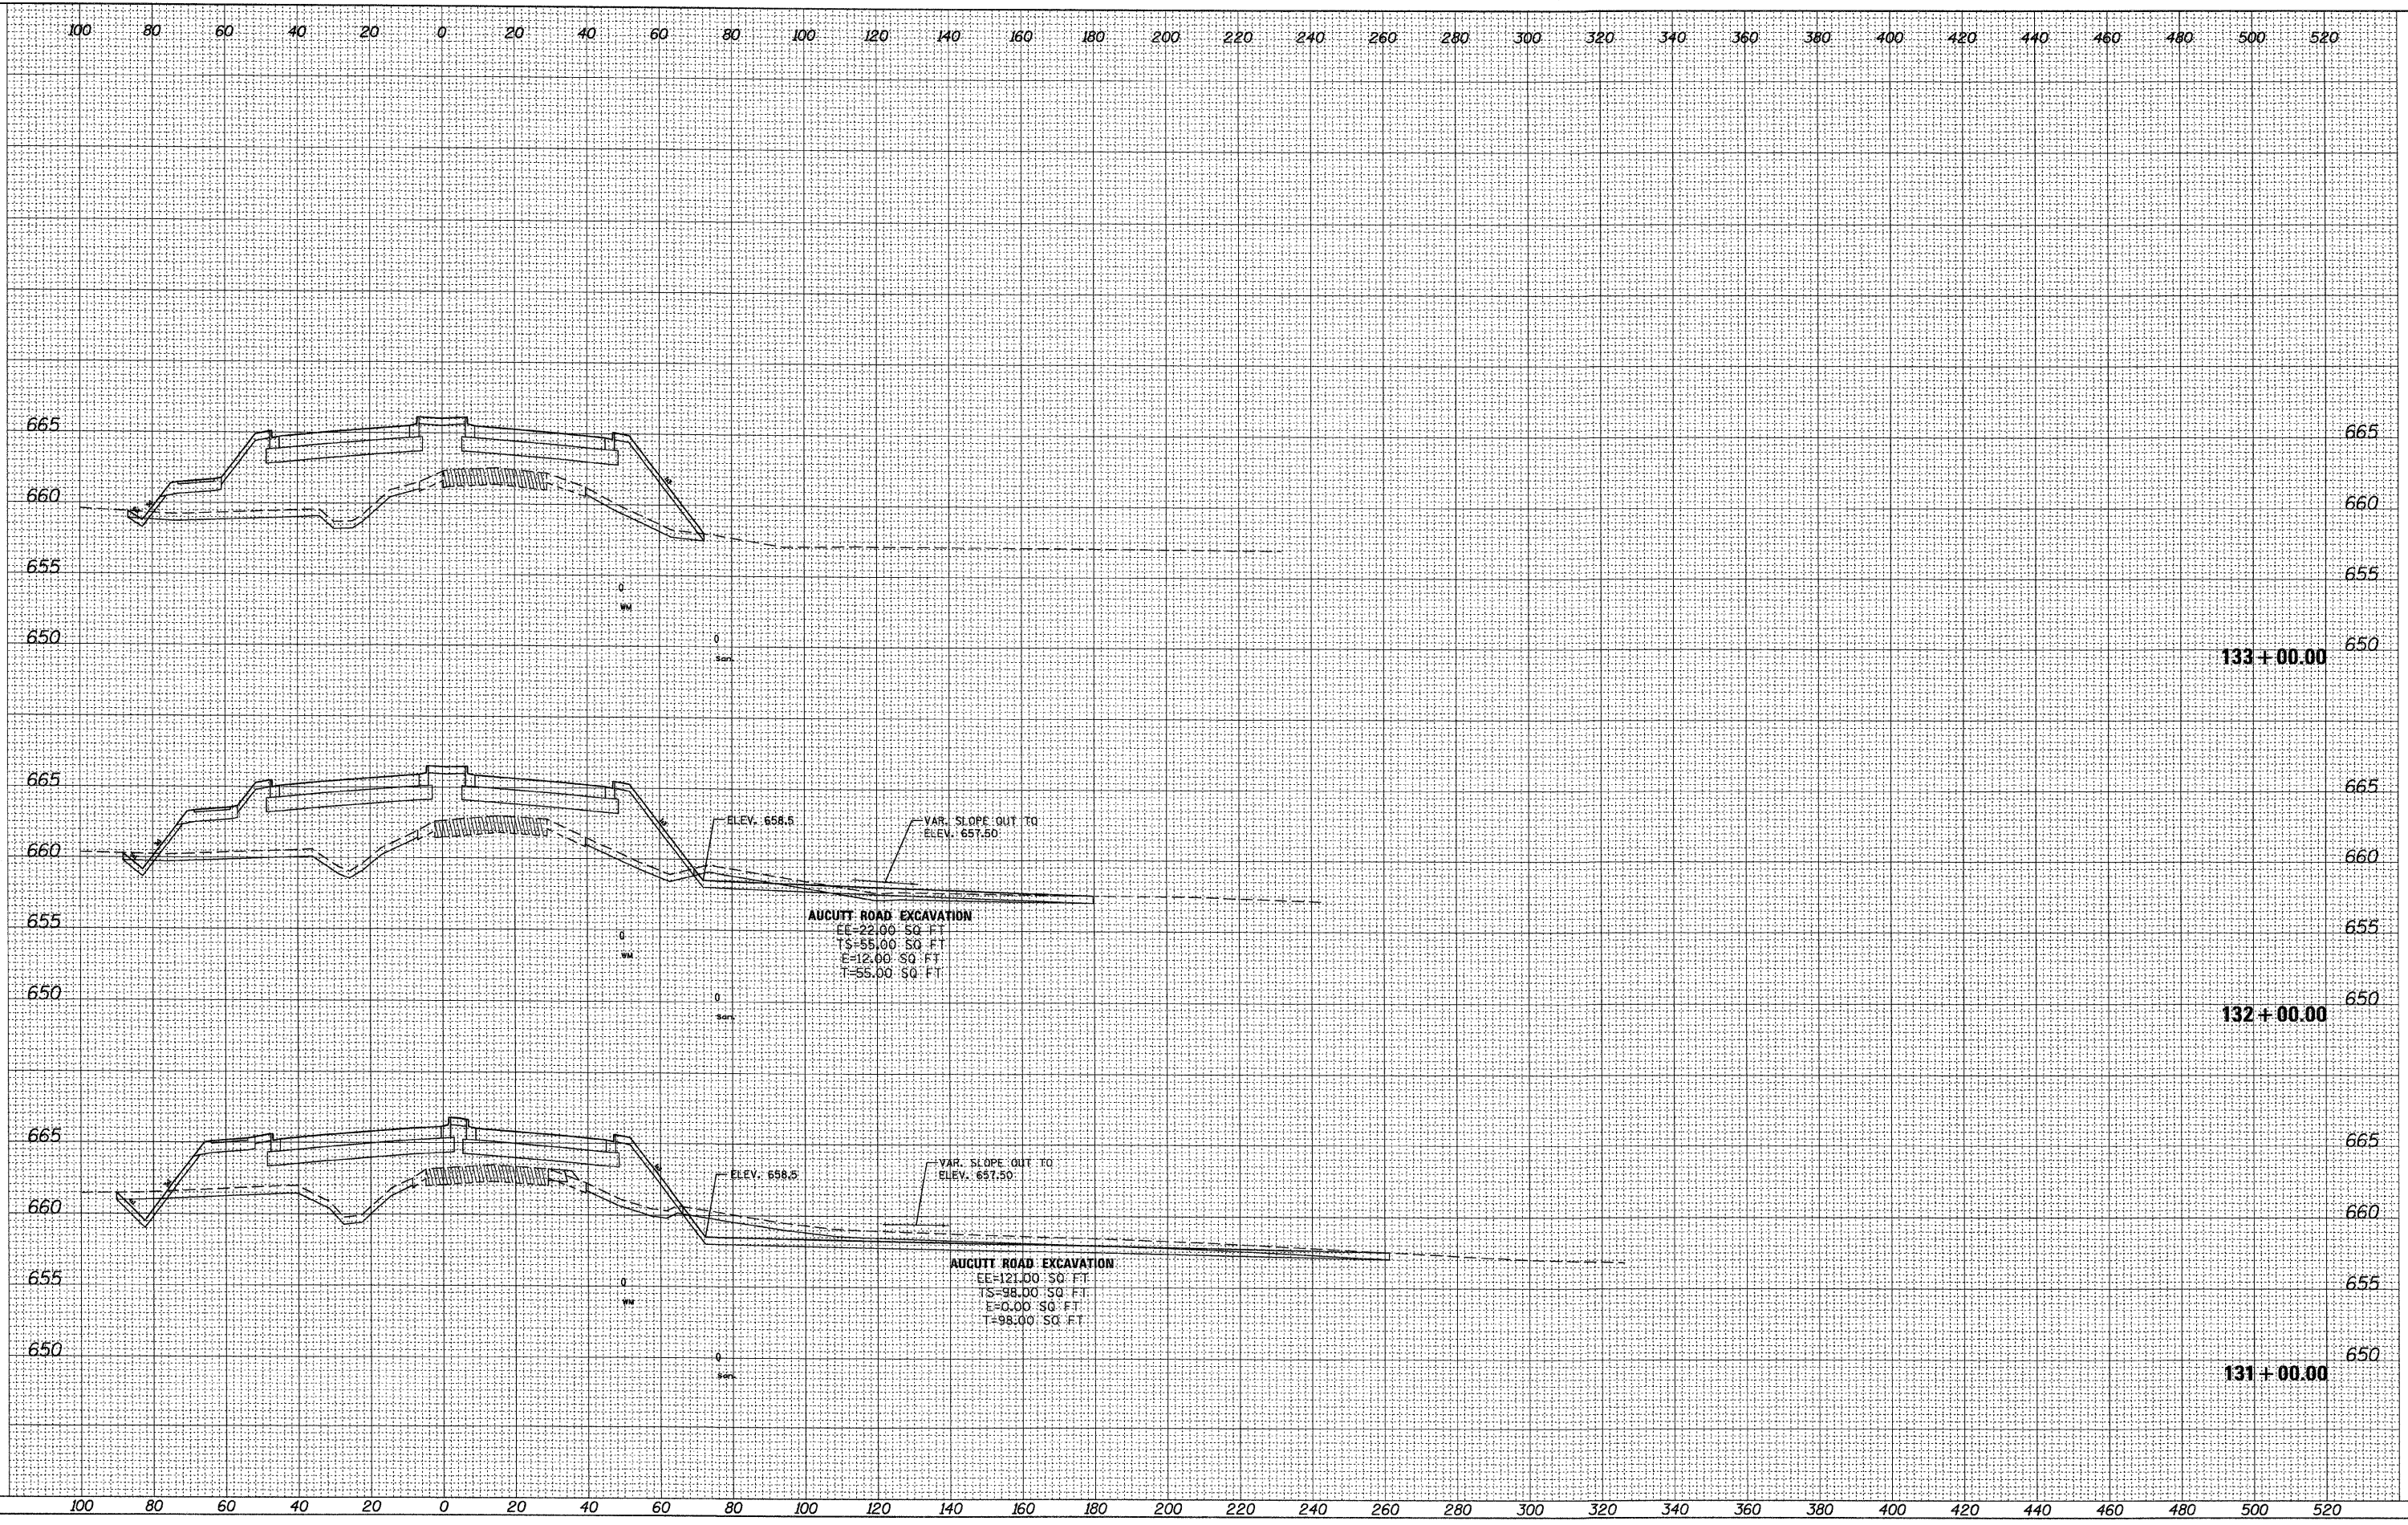

28.0000 / IN.  
02/17/2010  
P:\1117782\CD\Drawings\17782.dwg

**rjn group**  
Excellence through Ownership

200 West Front Street  
Wheaton, IL 60187

DESIGNED - MK  
DRAWN - DW  
CHECKED - MH  
DATE - 12/20/2010

REVISED -  
REVISED -  
REVISED -  
REVISED -

**KANE COUNTY**  
**DIVISION OF TRANSPORTATION**  
**ORCHARD ROAD RECONSTRUCTION**

**AUCUTT ROAD EXCAVATION**

SCALE: 1" = 20' SHEET NO. 39 OF 47 SHEETS STA. 131+00.00 TO STA. 133+00.00

| F.A.P. RTE.        | SECTION        | COUNTY | TOTAL SHEETS              | SHEET NO. |
|--------------------|----------------|--------|---------------------------|-----------|
| 336                | 99-00232-01-WR | KANE   | 215                       | 207       |
| CONTRACT NO. 63541 |                |        | ILLINOIS FED. AID PROJECT |           |