


PLAN	REVIEWED	BY	DATE
NOTE BOOK NO.	PLOTTED		
	GRADES CHECKED		
	STRUCTURE STATUS OK		
	PAID FILE NAME		

PROFILE	REVIEWED	BY	DATE
NOTE BOOK NO.	PLOTTED		
	GRADES CHECKED		
	STRUCTURE STATUS OK		

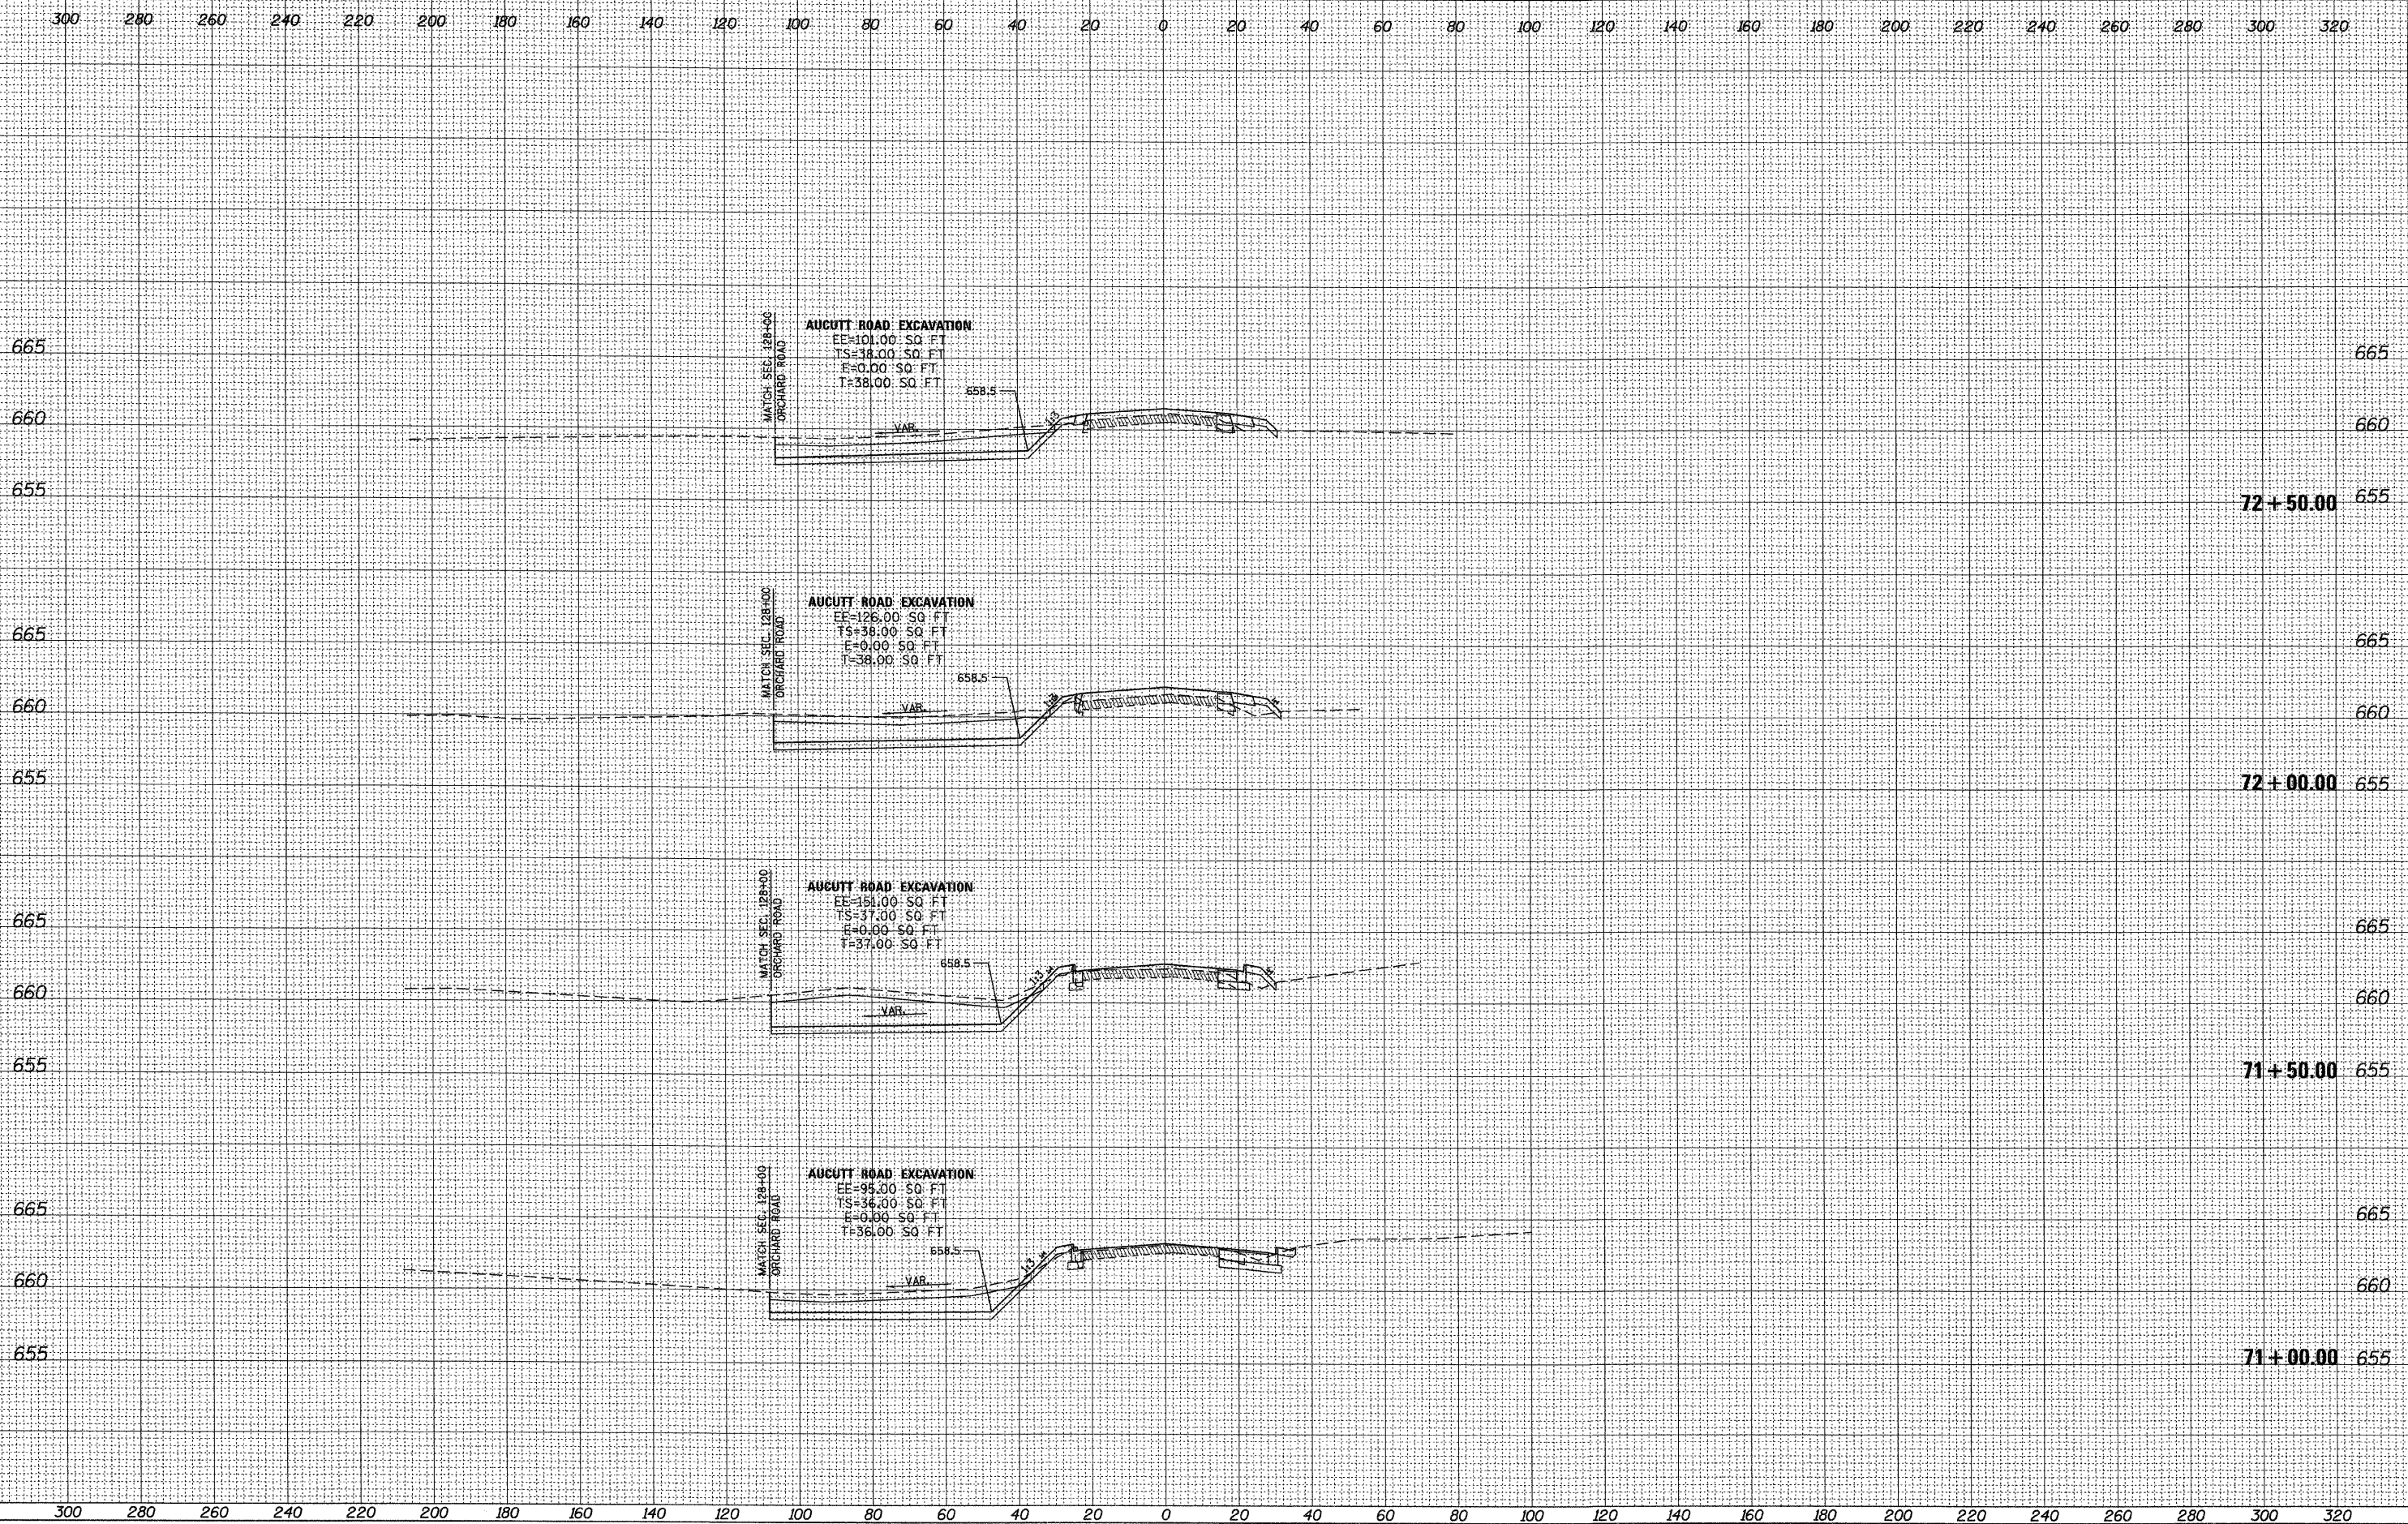

26.0920 / IN
 04/25/10
 11/17/10
 11/17/10

rjngroup
 Excellence through Ownership
 200 West Front Street
 Wheaton, IL 60187

DESIGNED - MK	REVISED -
DRAWN - DW	REVISED -
CHECKED - MH	REVISED -
DATE - 12/20/2010	REVISED -

**KANE COUNTY
 DIVISION OF TRANSPORTATION
 ORCHARD ROAD RECONSTRUCTION**

AUCUTT ROAD EXCAVATION
 SCALE: 1" = 20' SHEET NO. 40 OF 47 SHEETS STA. 71+00.00 TO STA. 72+50.00

F.A.P. RTE. 336	SECTION 99-00232-01-WR	COUNTY KANE	TOTAL SHEETS 215	SHEET NO. 208
CONTRACT NO. 63541			ILLINOIS FED. AID PROJECT	