


PLAN	SURVEYED	BY	DATE
	PLOTTED		
	ALIGNED		
	CHECKED		
	NOTE BOOK		
	NO.		
	FILE NAME		

PROFILE	SURVEYED	BY	DATE
	PLOTTED		
	GRADES CHECKED		
	NOTE BOOK		
	NO.		
	STRUCTURE		
	NOTATION		



28.0000' / IN.
 12/17/2010
 decaes
 K:\117782\117782-001\Drawings\117782-01\Sheet-comp-aucutt.dwg

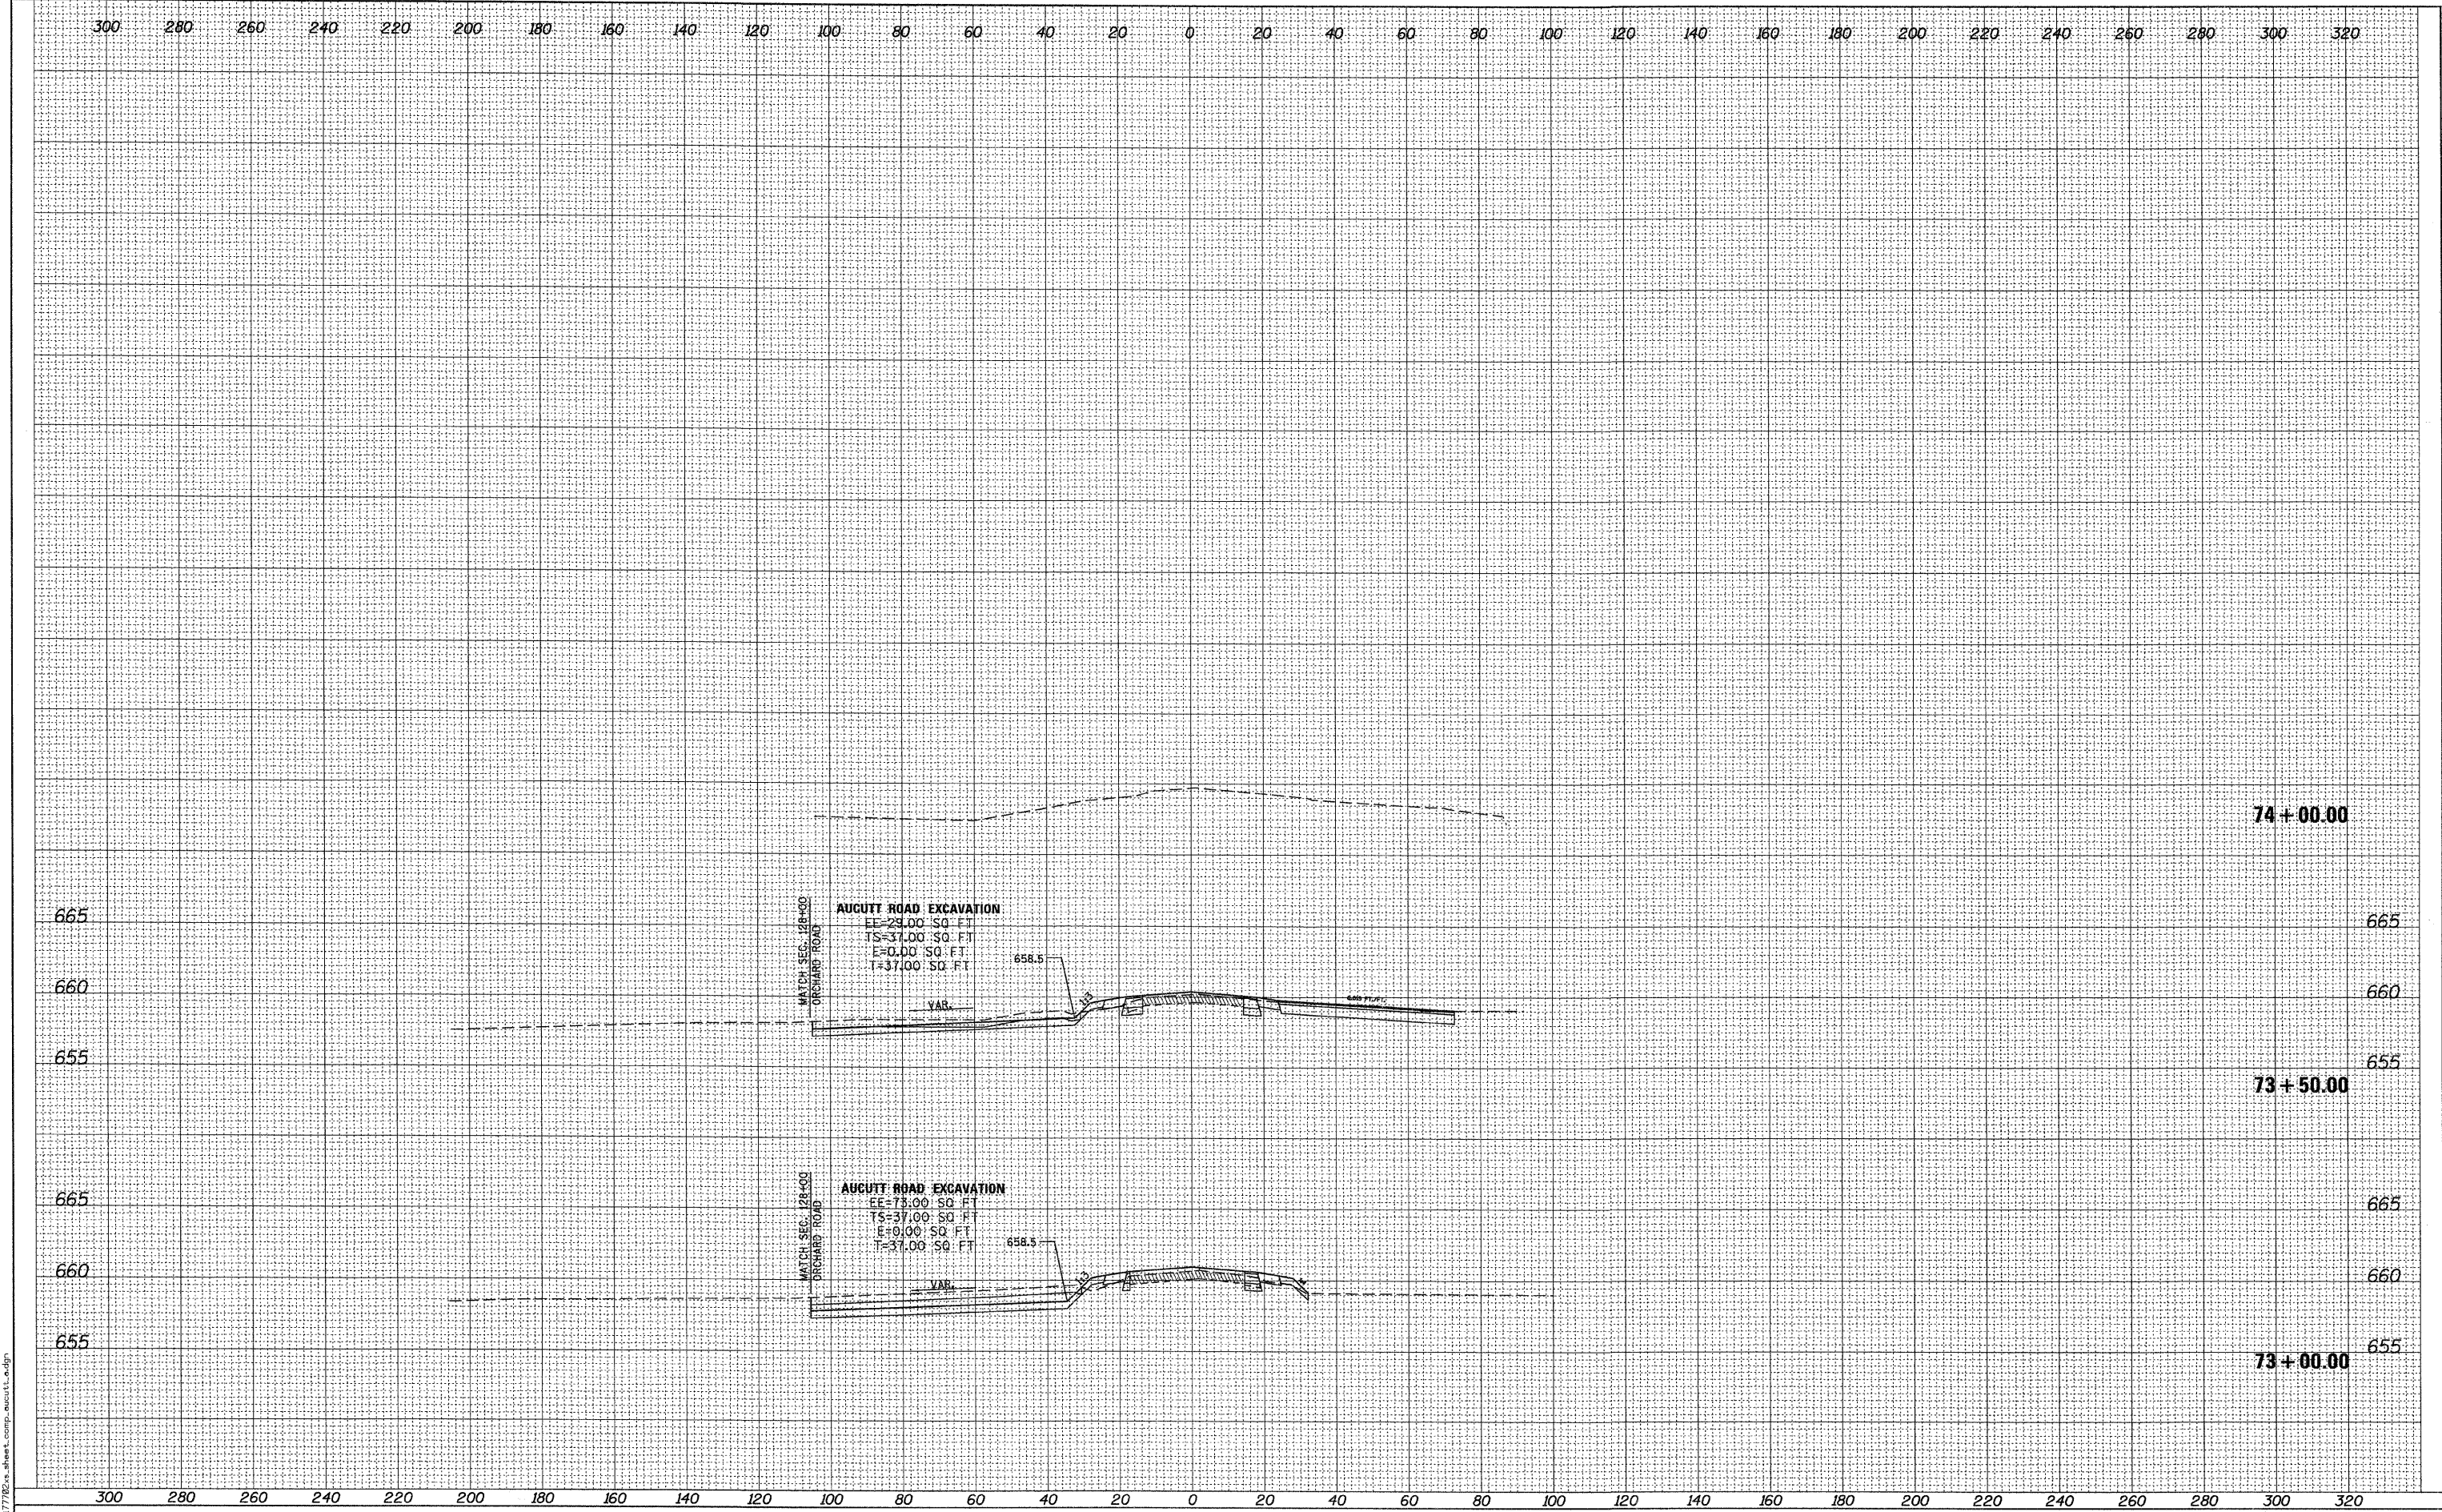

200 West Front Street
 Wheaton, IL 60187

DESIGNED - MK	REVISED -
DRAWN - DW	REVISED -
CHECKED - MH	REVISED -
DATE - 12/20/2010	REVISED -

KANE COUNTY
DIVISION OF TRANSPORTATION
ORCHARD ROAD RECONSTRUCTION

AUCUTT ROAD EXCAVATION
 SCALE: 1" = 20'
 SHEET NO. 41 OF 47 SHEETS
 STA. 73+00.00 TO STA. 74+00.00

F.A.P. RTE.	SECTION	COUNTY	TOTAL SHEETS	SHEET NO.
336	99-00232-01-WR	KANE	215	209
CONTRACT NO. 63541				
ILLINOIS FED. AID PROJECT				