


PLAN	SUBMITTED	DATE
	PLOTTED	BY
	GRADES CHECKED	
	STRUCTURE NOTATIONS OK'D	
	NOTE BOOK NO.	
	DATE	

PROFILE	SUBMITTED	DATE
	PLOTTED	BY
	GRADES CHECKED	
	STRUCTURE NOTATIONS OK'D	
	NOTE BOOK NO.	
	DATE	



28.0000 / IN.  
 12/17/2010  
 K:\1117782\CAD\Sheet\117782.dwg

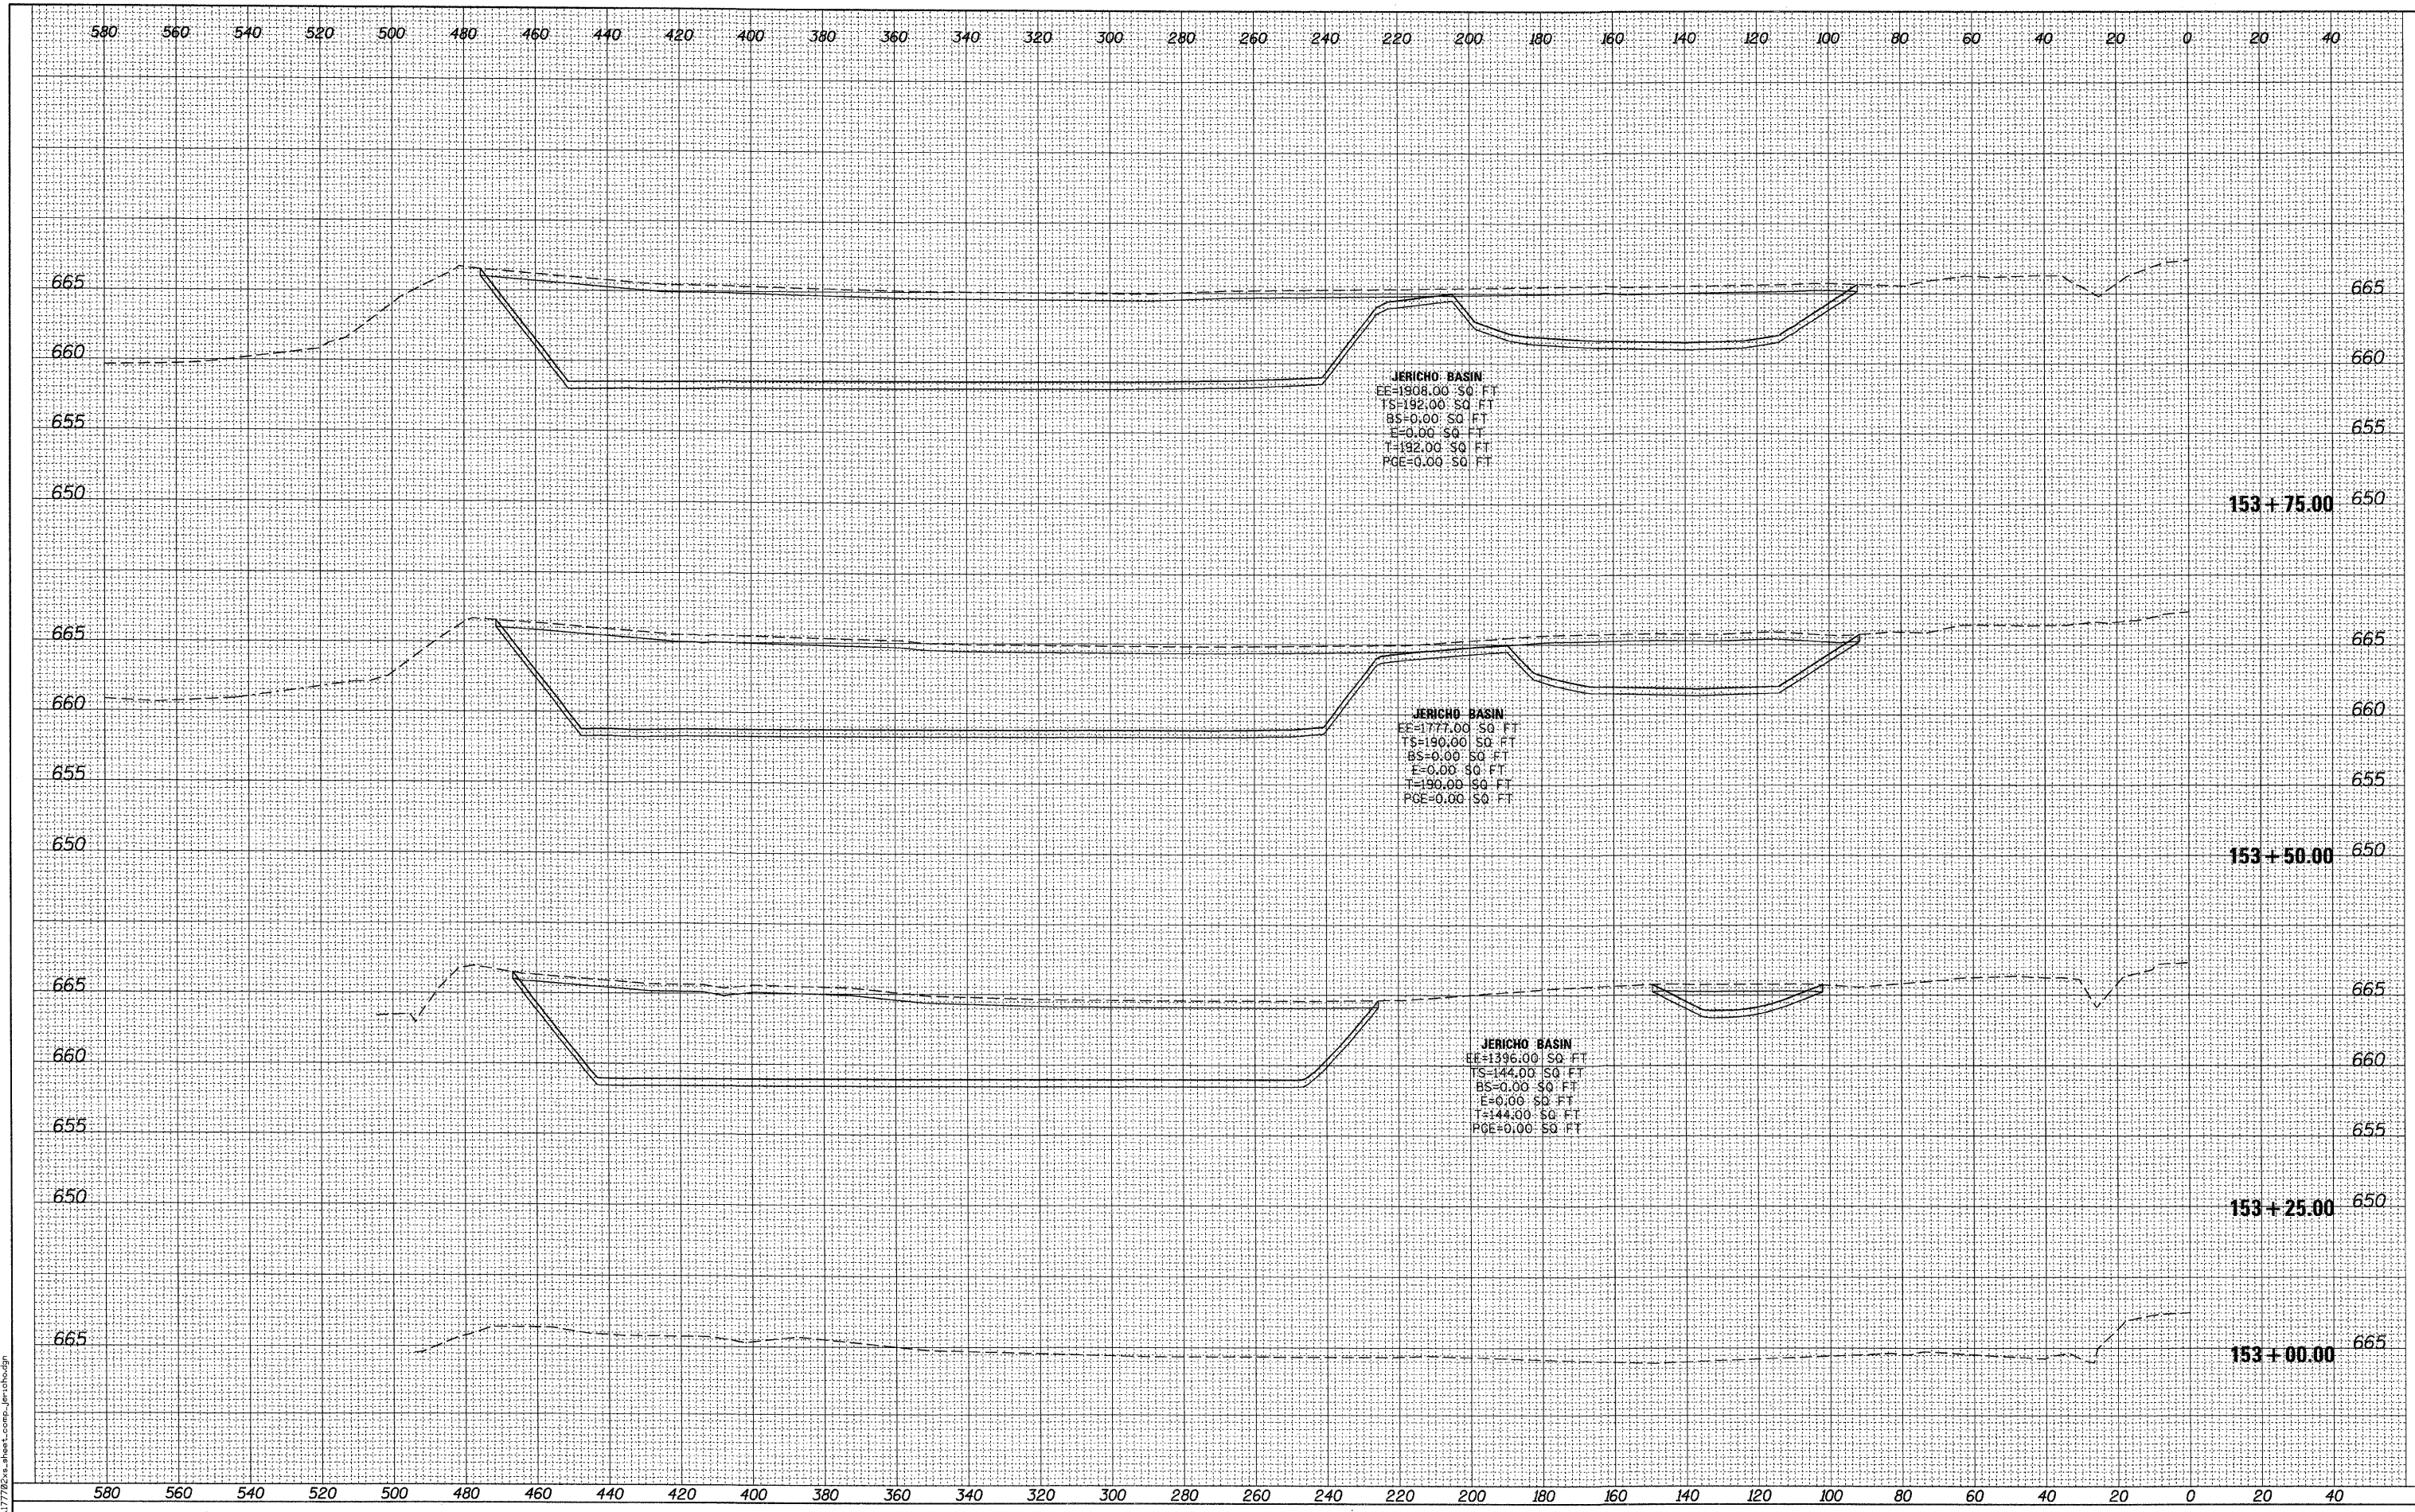

DESIGNED	- MK	REVISED	-
DRAWN	- DW	REVISED	-
CHECKED	- MH	REVISED	-
DATE	- 12/20/2010	REVISED	-

**KANE COUNTY**  
**DIVISION OF TRANSPORTATION**  
**ORCHARD ROAD RECONSTRUCTION**

**JERICHO LAKE BASINS**  
 SCALE: 1" = 20' SHEET NO. 42 OF 47 SHEETS STA. 153+00.00 TO STA. 153+75.00

F.A.P. RTE.	SECTION	COUNTY	TOTAL SHEETS	SHEET NO.
336	99-00232-01-WR	KANE	215	210
				CONTRACT NO. 63541
ILLINOIS FED. AID PROJECT				